


DISCLAIMER:

This unrecorded Record of Survey was donated to the City of Tucson. The City of Tucson provides this data for your personal use "as is." Additionally, the City of Tucson provides this information with the understanding that it is not guaranteed to be accurate, correct or complete and conclusions drawn from such information are the responsibility of the user.

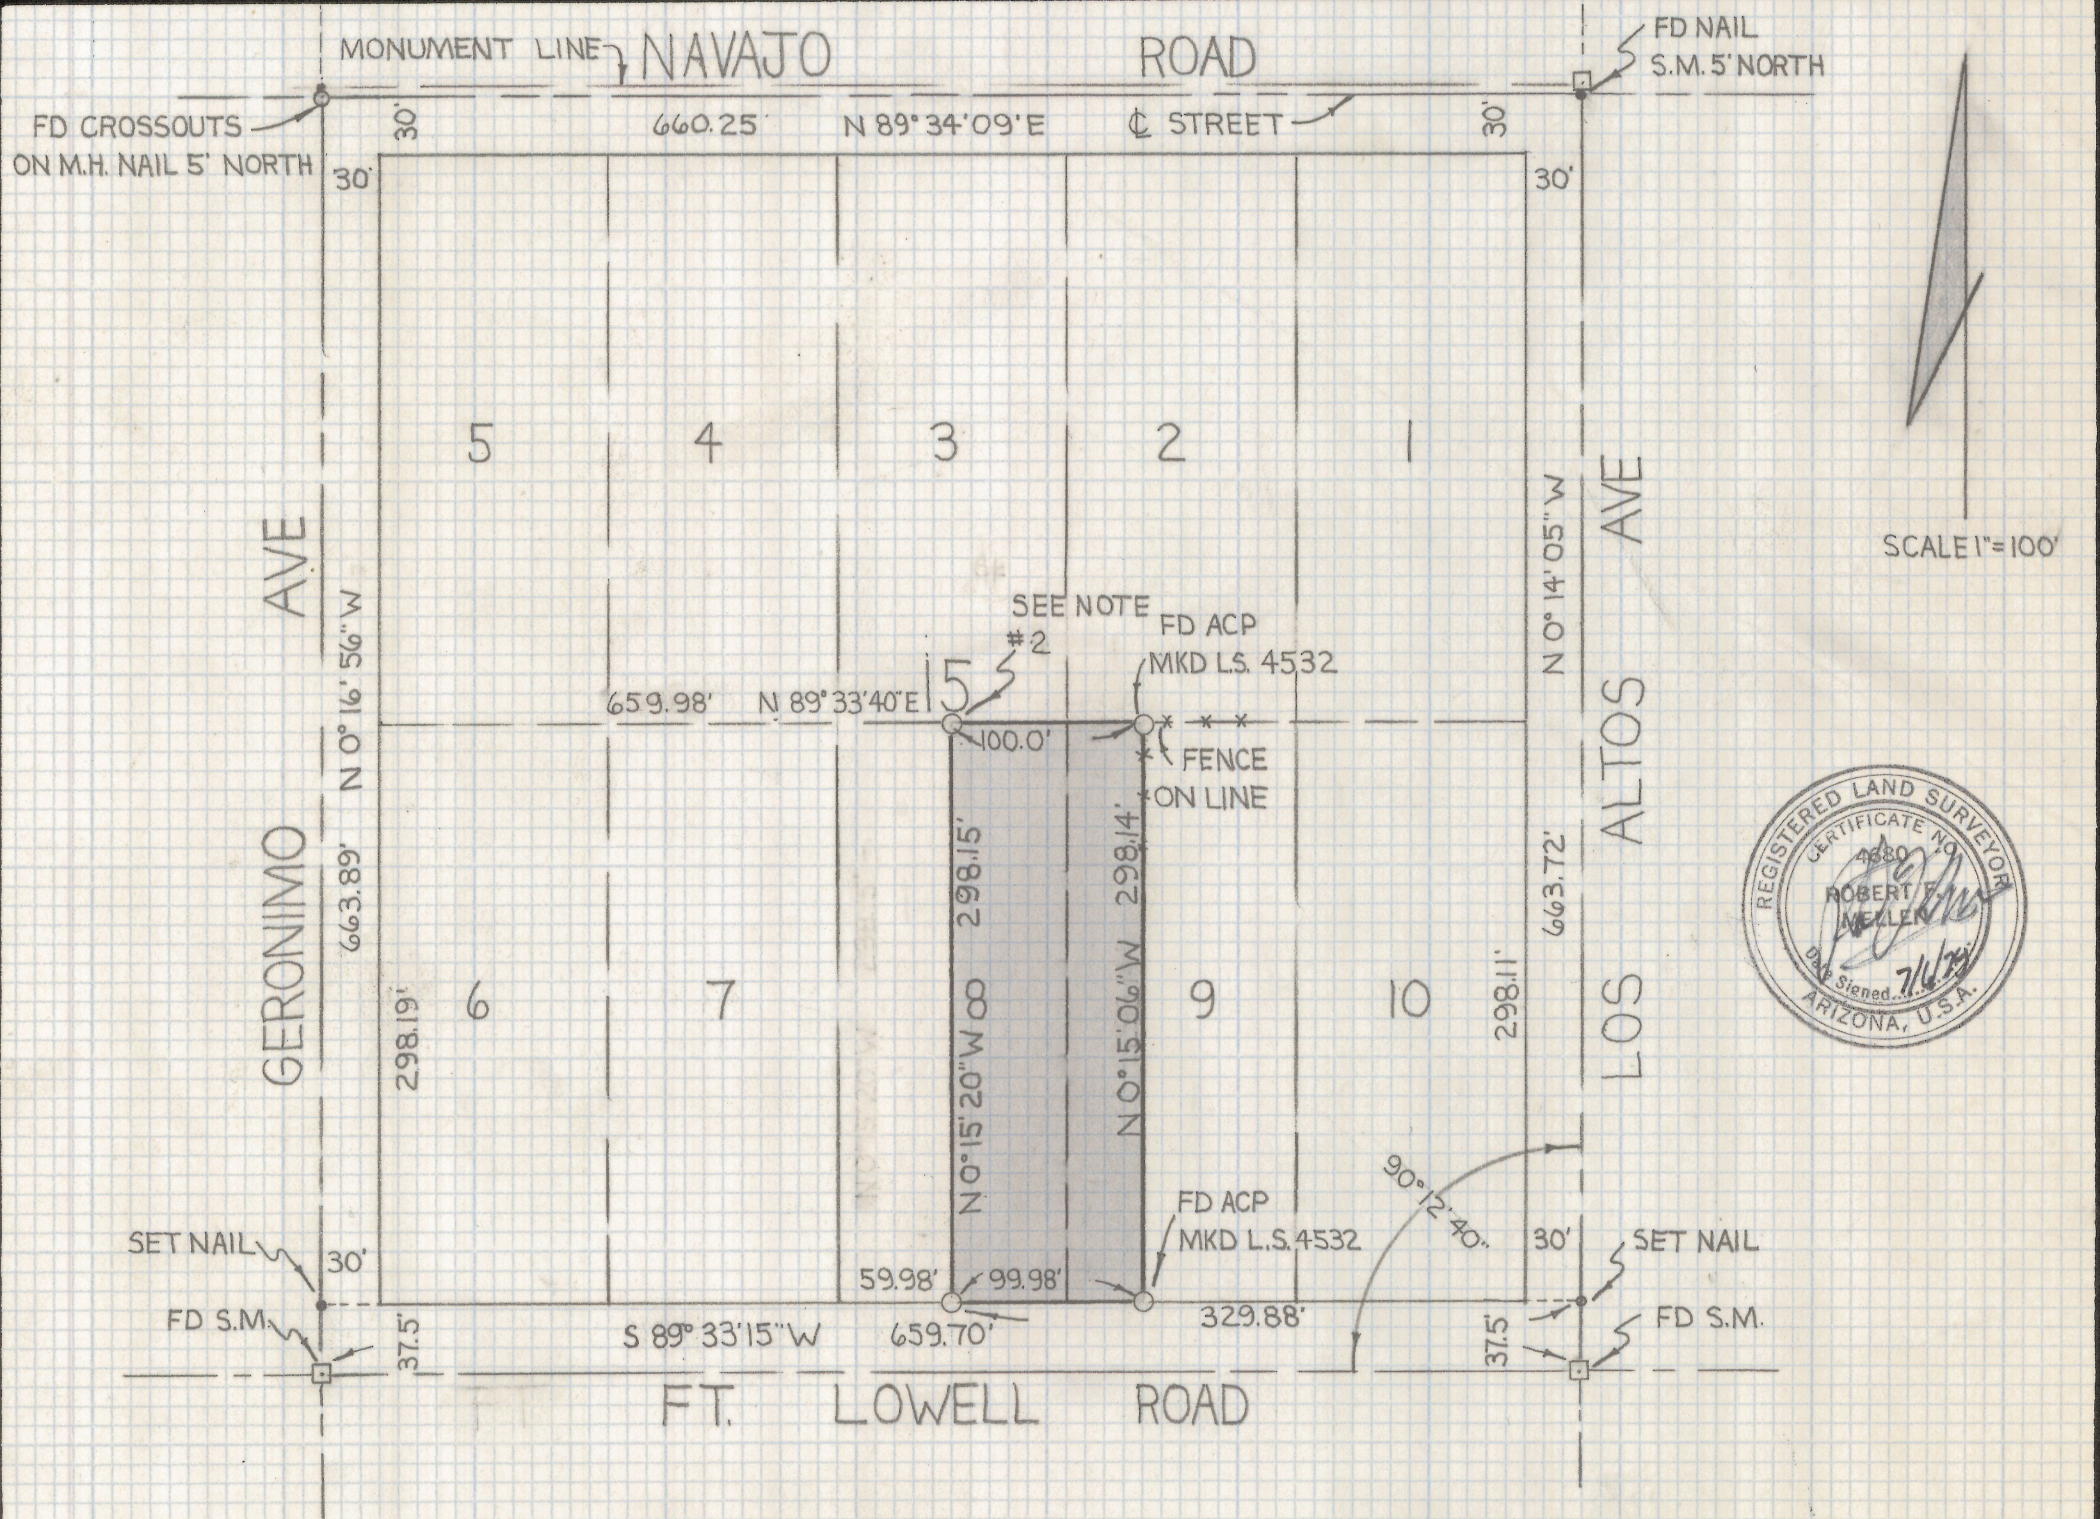

RESULTS OF SURVEY

OF THE EAST HALF OF LOT 8 AND THE WEST 40 FEET OF LOT 9, BLOCK 15, GARDEN HOME ADDITION AS RECORDED IN BOOK 6 OF MAPS AND PLATS AT PAGE 41 AS RECORDED IN THE OFFICE OF THE PIMA COUNTY RECORDER, PIMA COUNTY ARIZONA

NOTES

- 1) ♂ INDICATES SET 5/8" STEEL PIN MKD L.S. 4680 UNLESS NOTED
- 2) CORNER FALLS IN TREE SET NAIL ON LINE

ROBERT F. MELLEN
REGISTERED LAND SURVEYOR
TUCSON, ARIZONA
JOB #79-95

2-2019-119