
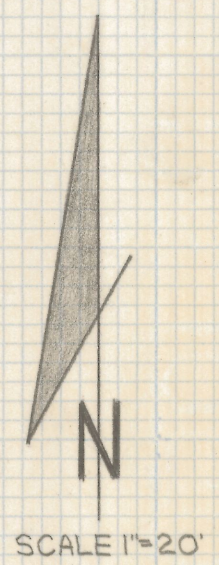


# **DISCLAIMER:**

**This unrecorded Record of Survey was donated to the City of Tucson. The City of Tucson provides this data for your personal use "as is." Additionally, the City of Tucson provides this information with the understanding that it is not guaranteed to be accurate, correct or complete and conclusions drawn from such information are the responsibility of the user.**

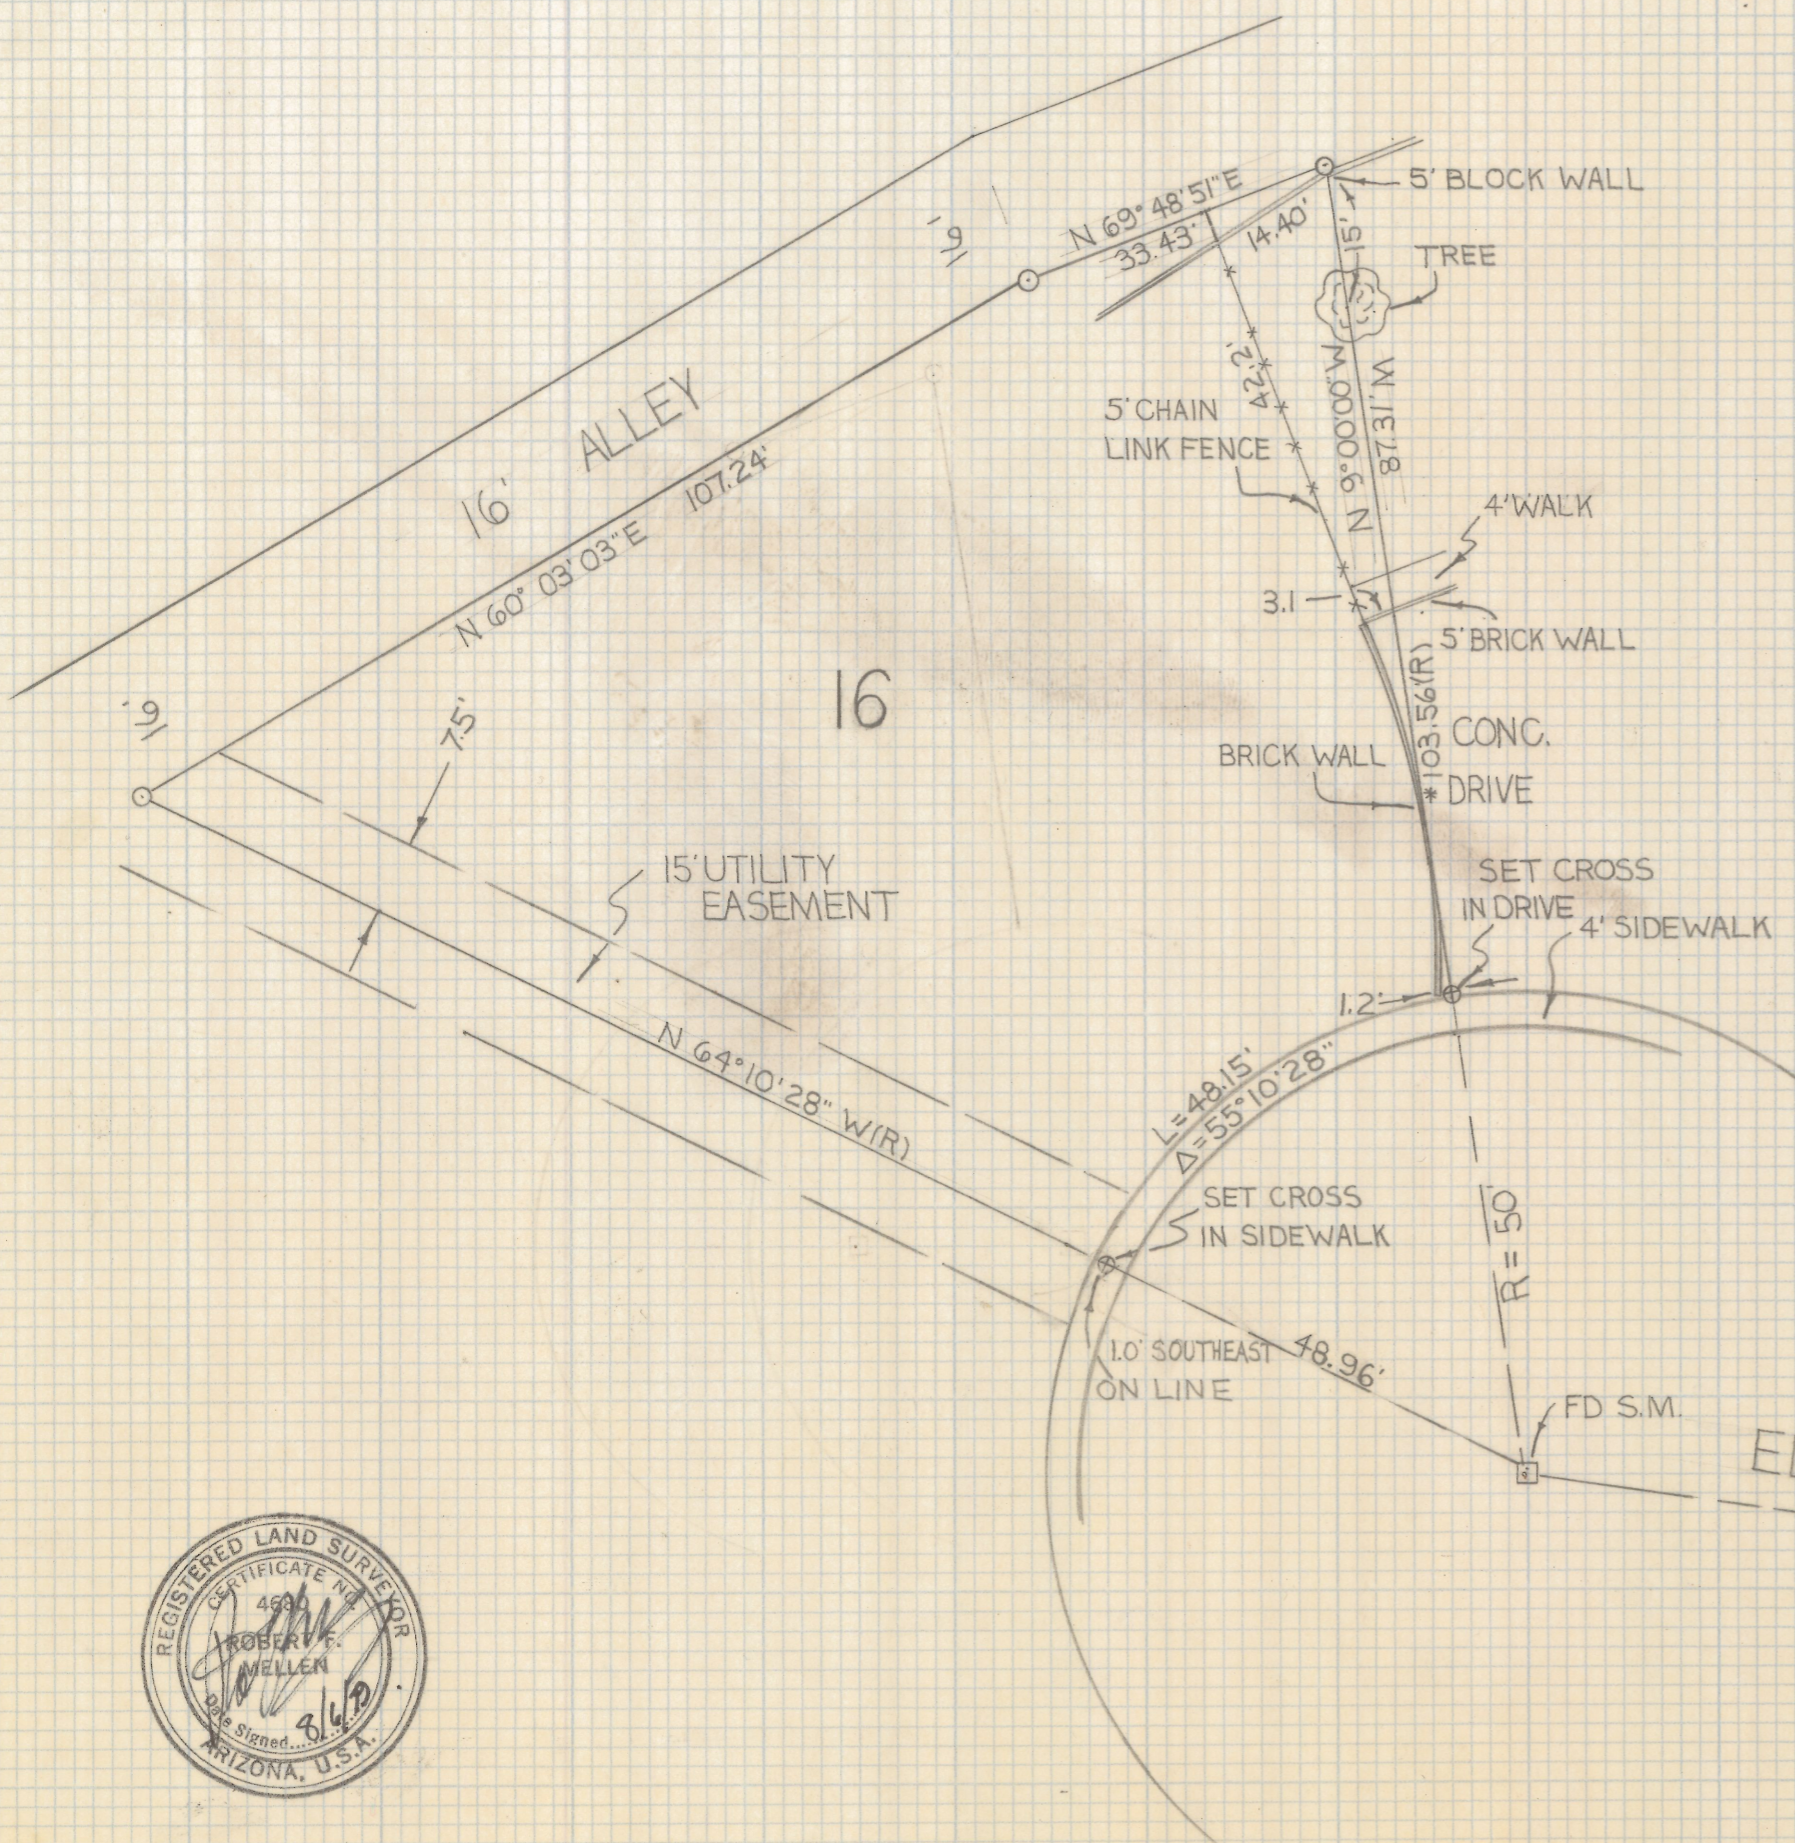

### RESULTS OF SURVEY

OF LOT 16 BLOCK 4 EASTERN HILLS AS RECORDED IN BOOK 16 OF MAPS AND PLATS AT PAGE 43 IN THE OFFICE OF THE PIMA COUNTY RECORDER PIMA COUNTY ARIZONA

### NOTES

- 1) ○ INDICATES SET 1/2" STEEL PIN L.S. 4680 UNLESS NOTED
- 2) THE EAST LINE OF LOT 16 IS 16.25' SHORT DUE TO ERROR IN ORIGINAL PLAT



**2-2019-126**  
ROBERT F. MELLEN  
REGISTERED LAND SURVEYOR  
TUCSON, ARIZONA  
JOB # 79-110