
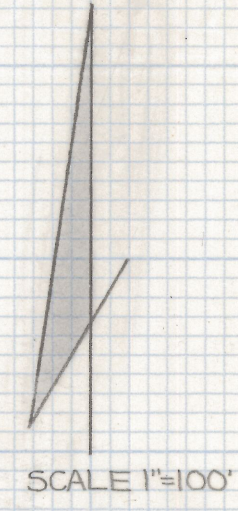


DISCLAIMER:

This unrecorded Record of Survey was donated to the City of Tucson. The City of Tucson provides this data for your personal use "as is." Additionally, the City of Tucson provides this information with the understanding that it is not guaranteed to be accurate, correct or complete and conclusions drawn from such information are the responsibility of the user.

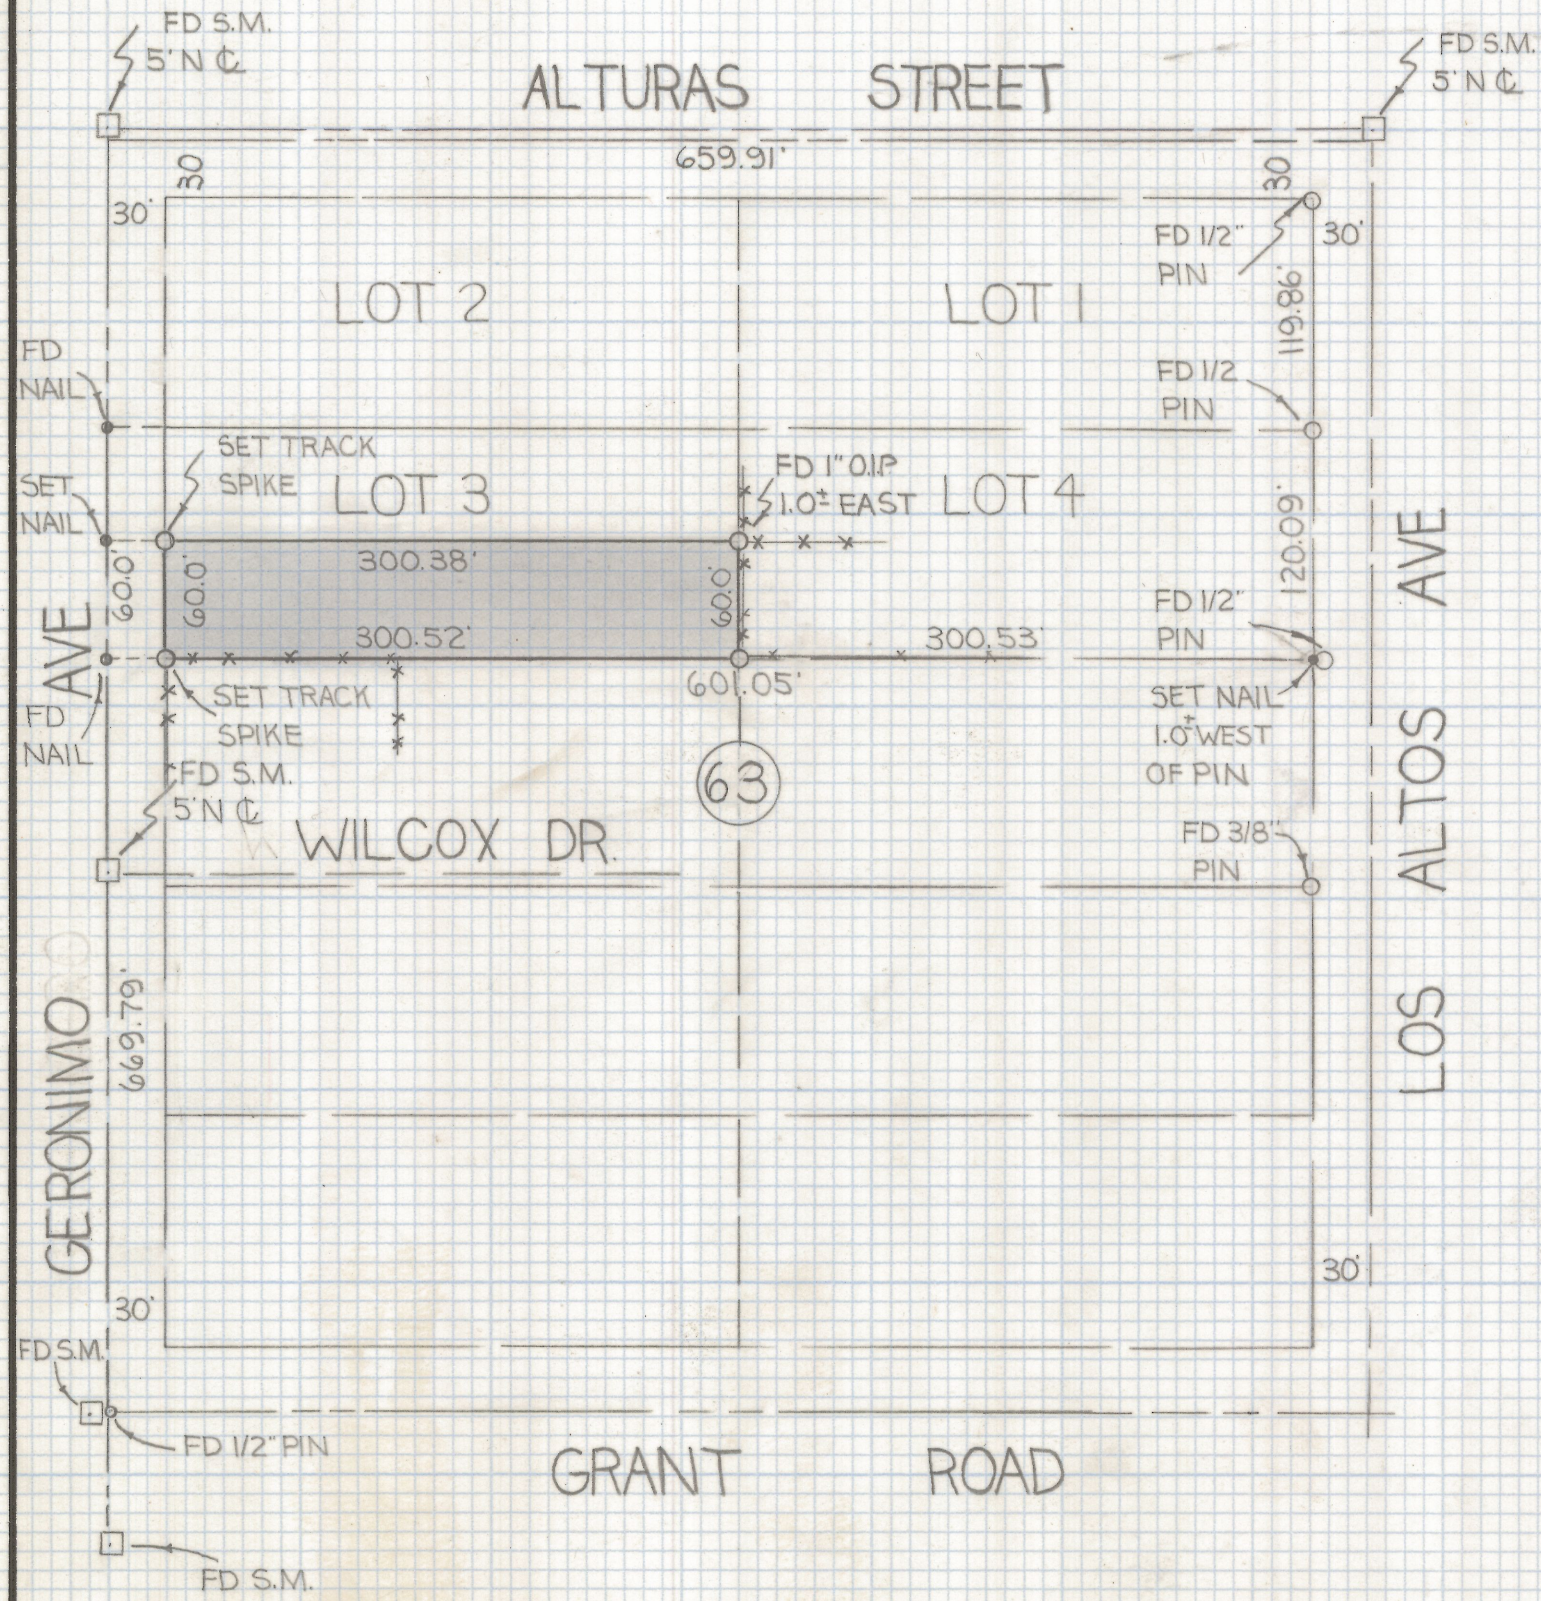

RESULTS OF SURVEY
 OF THE SOUTH 60.0 FEET OF LOT 3 BLOCK 63
 CORONADO HEIGHTS AS RECORDED IN BOOK 3
 OF MAPS AND PLATS AT PAGE 115 RECORDED
 IN THE OFFICE OF THE PIMA COUNTY RECORDER
 PIMA COUNTY ARIZONA

NOTES

1) ♀ INDICATES SET 1/2" PIN MKD L.S. 4680 UNLESS NOTED

Z-2019-139
 ROBERT F. MELLEN
 REGISTERED LAND SURVEYOR
 TUCSON, ARIZONA
 JOB# 79-133