
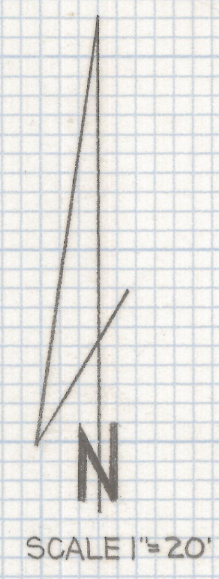


DISCLAIMER:

This unrecorded Record of Survey was donated to the City of Tucson. The City of Tucson provides this data for your personal use "as is." Additionally, the City of Tucson provides this information with the understanding that it is not guaranteed to be accurate, correct or complete and conclusions drawn from such information are the responsibility of the user.

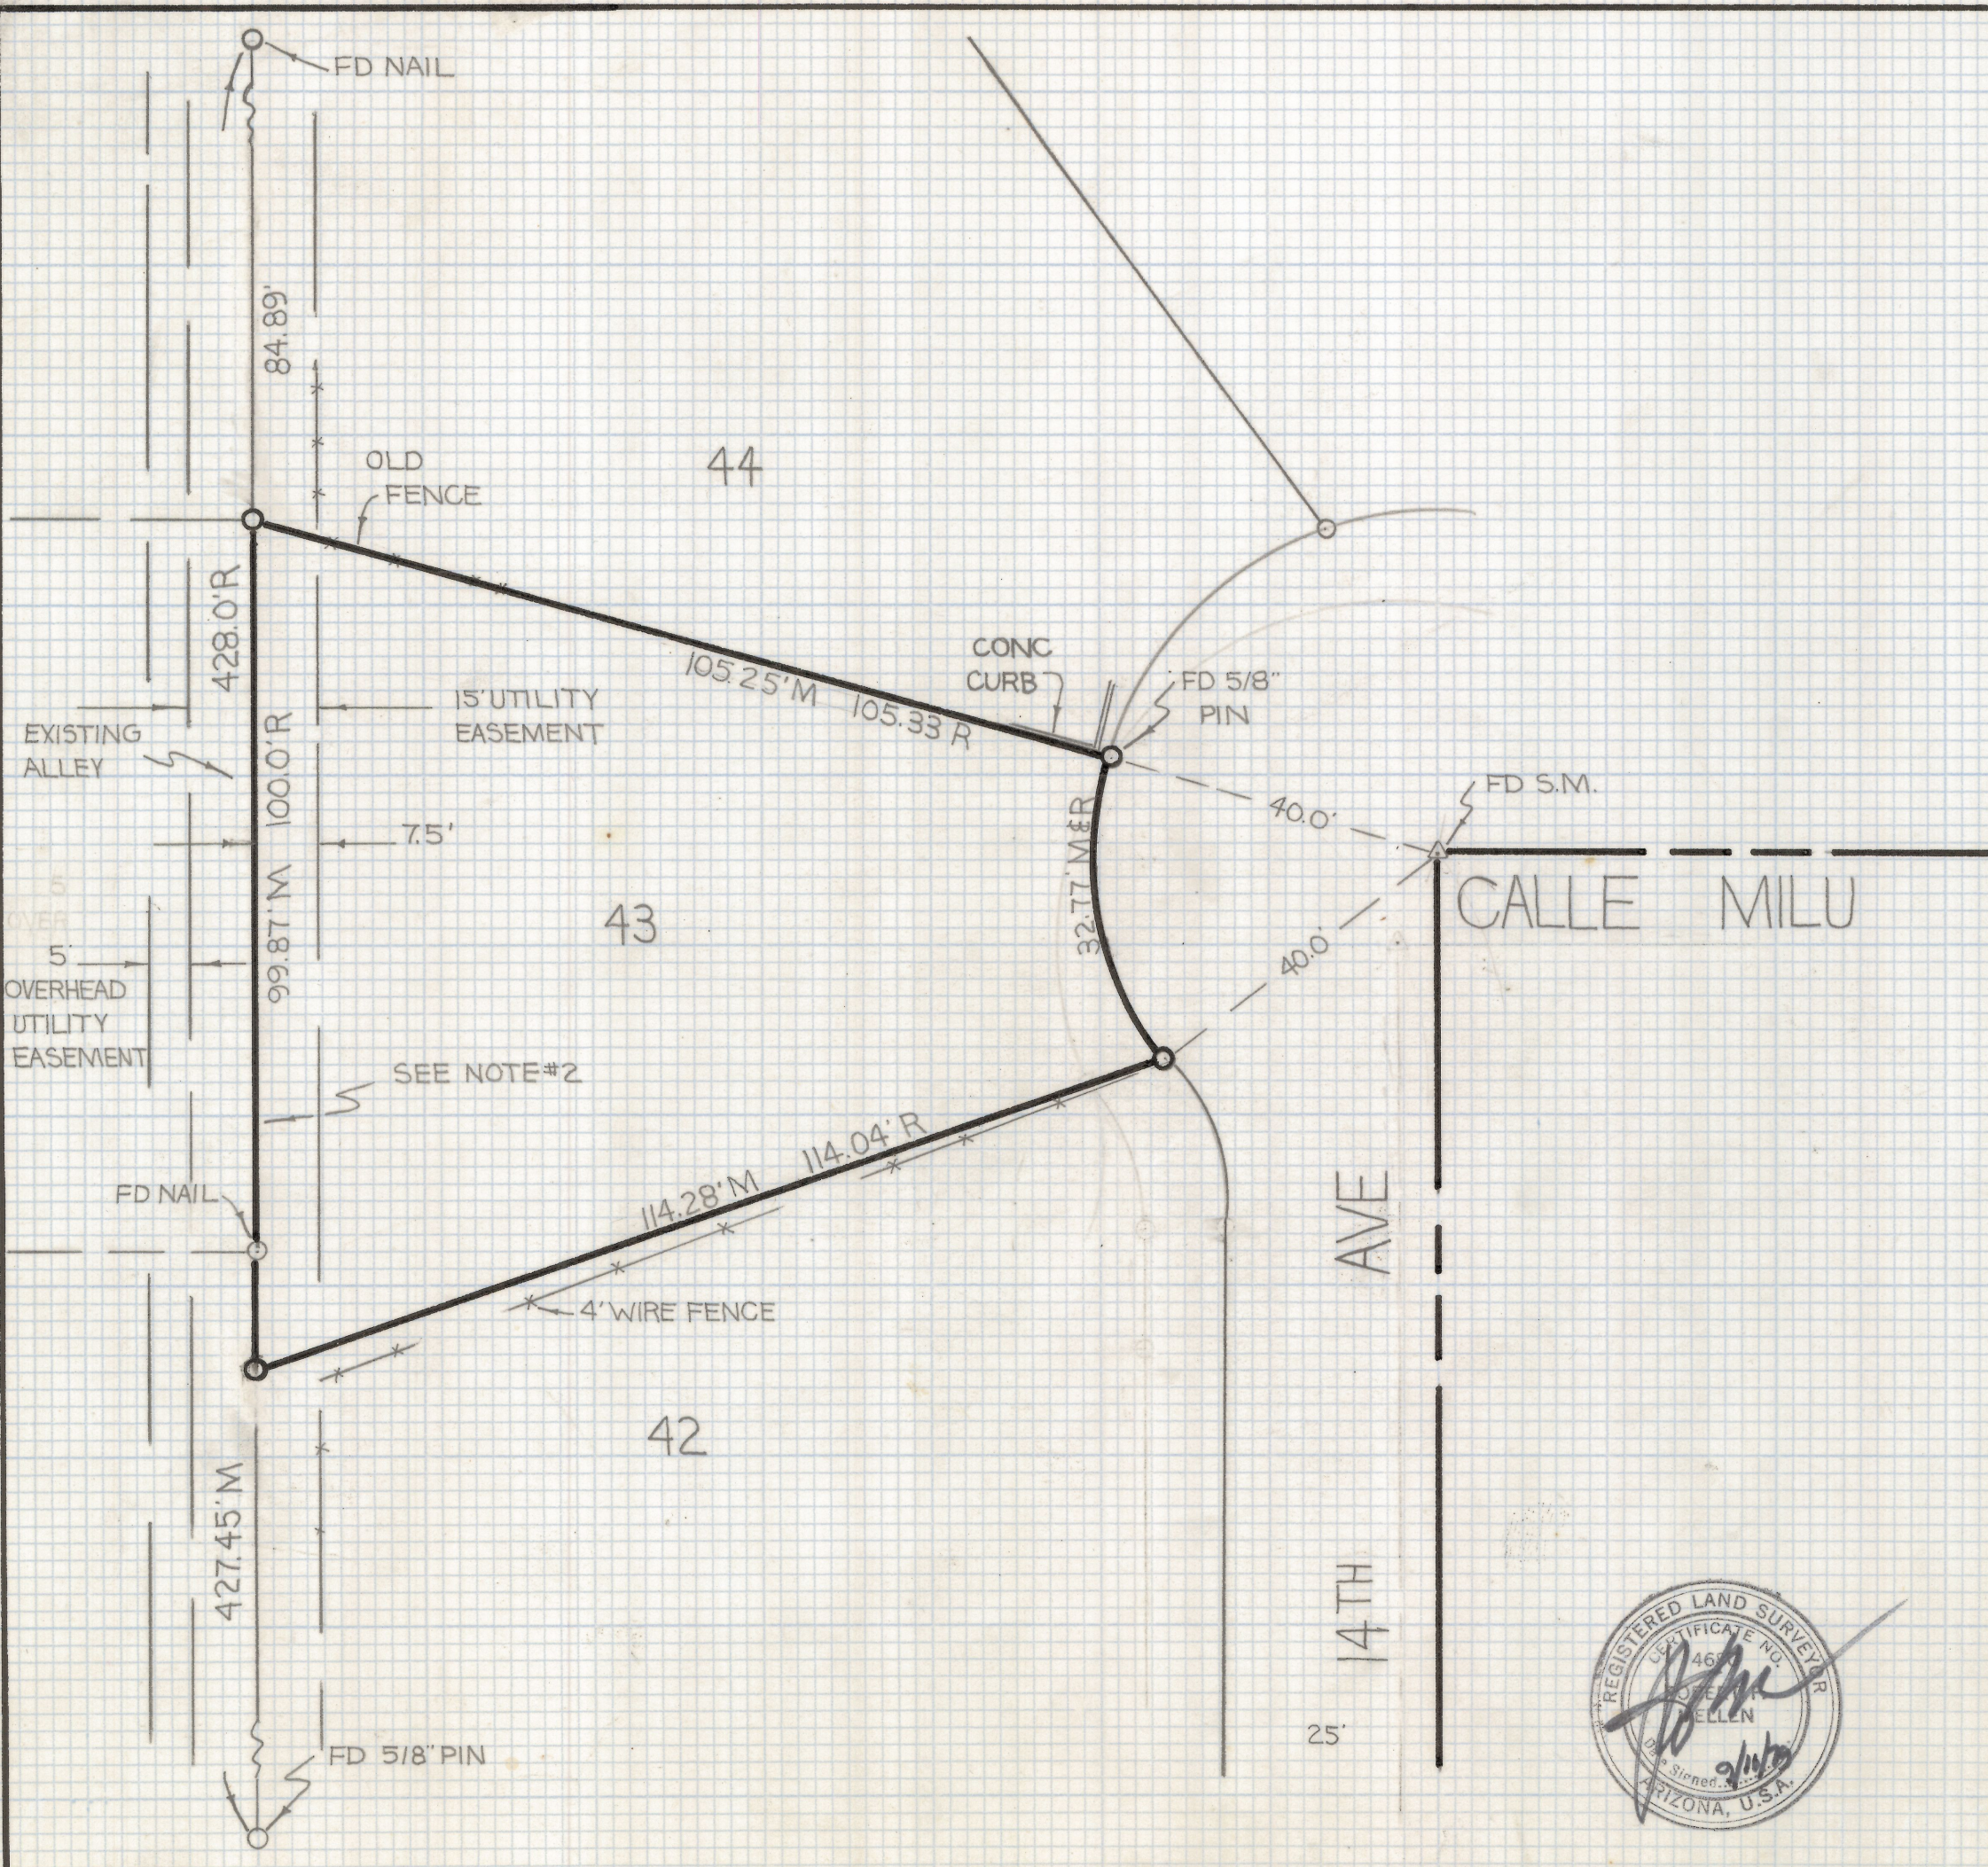

RESULTS OF SURVEY

OF LOT 43 BLOCK I VERANO VISTA
 AS RECORDED IN BOOK II OF MAPS AND
 PLATS AT PAGE 34 RECORDED IN THE
 OFFICE OF THE PIMA COUNTY RECORDER
 PIMA COUNTY ARIZONA

NOTES

- 1) \circ INDICATES SET 1/2" PIN MKD L.S. 4680
UNLESS NOTED
- 2) - LOT LINES TO \circ OF ALLEY OF ALLEY
- 3) R- RECORD
- 4) M- MEASURED

Z-2019-141
 ROBERT F. MELLEN
 REGISTERED LAND SURVEYOR
 TUCSON, ARIZONA
 JOB # 79-135

