



DISCLAIMER:

This unrecorded Record of Survey was donated to the City of Tucson. The City of Tucson provides this data for your personal use "as is." Additionally, the City of Tucson provides this information with the understanding that it is not guaranteed to be accurate, correct or complete and conclusions drawn from such information are the responsibility of the user.

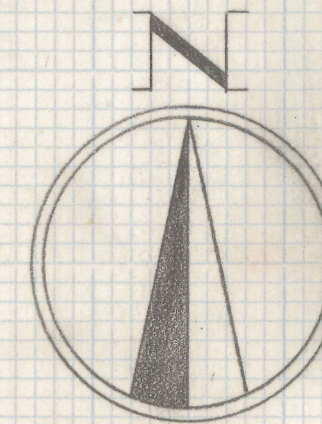

SCALE 1"=30'

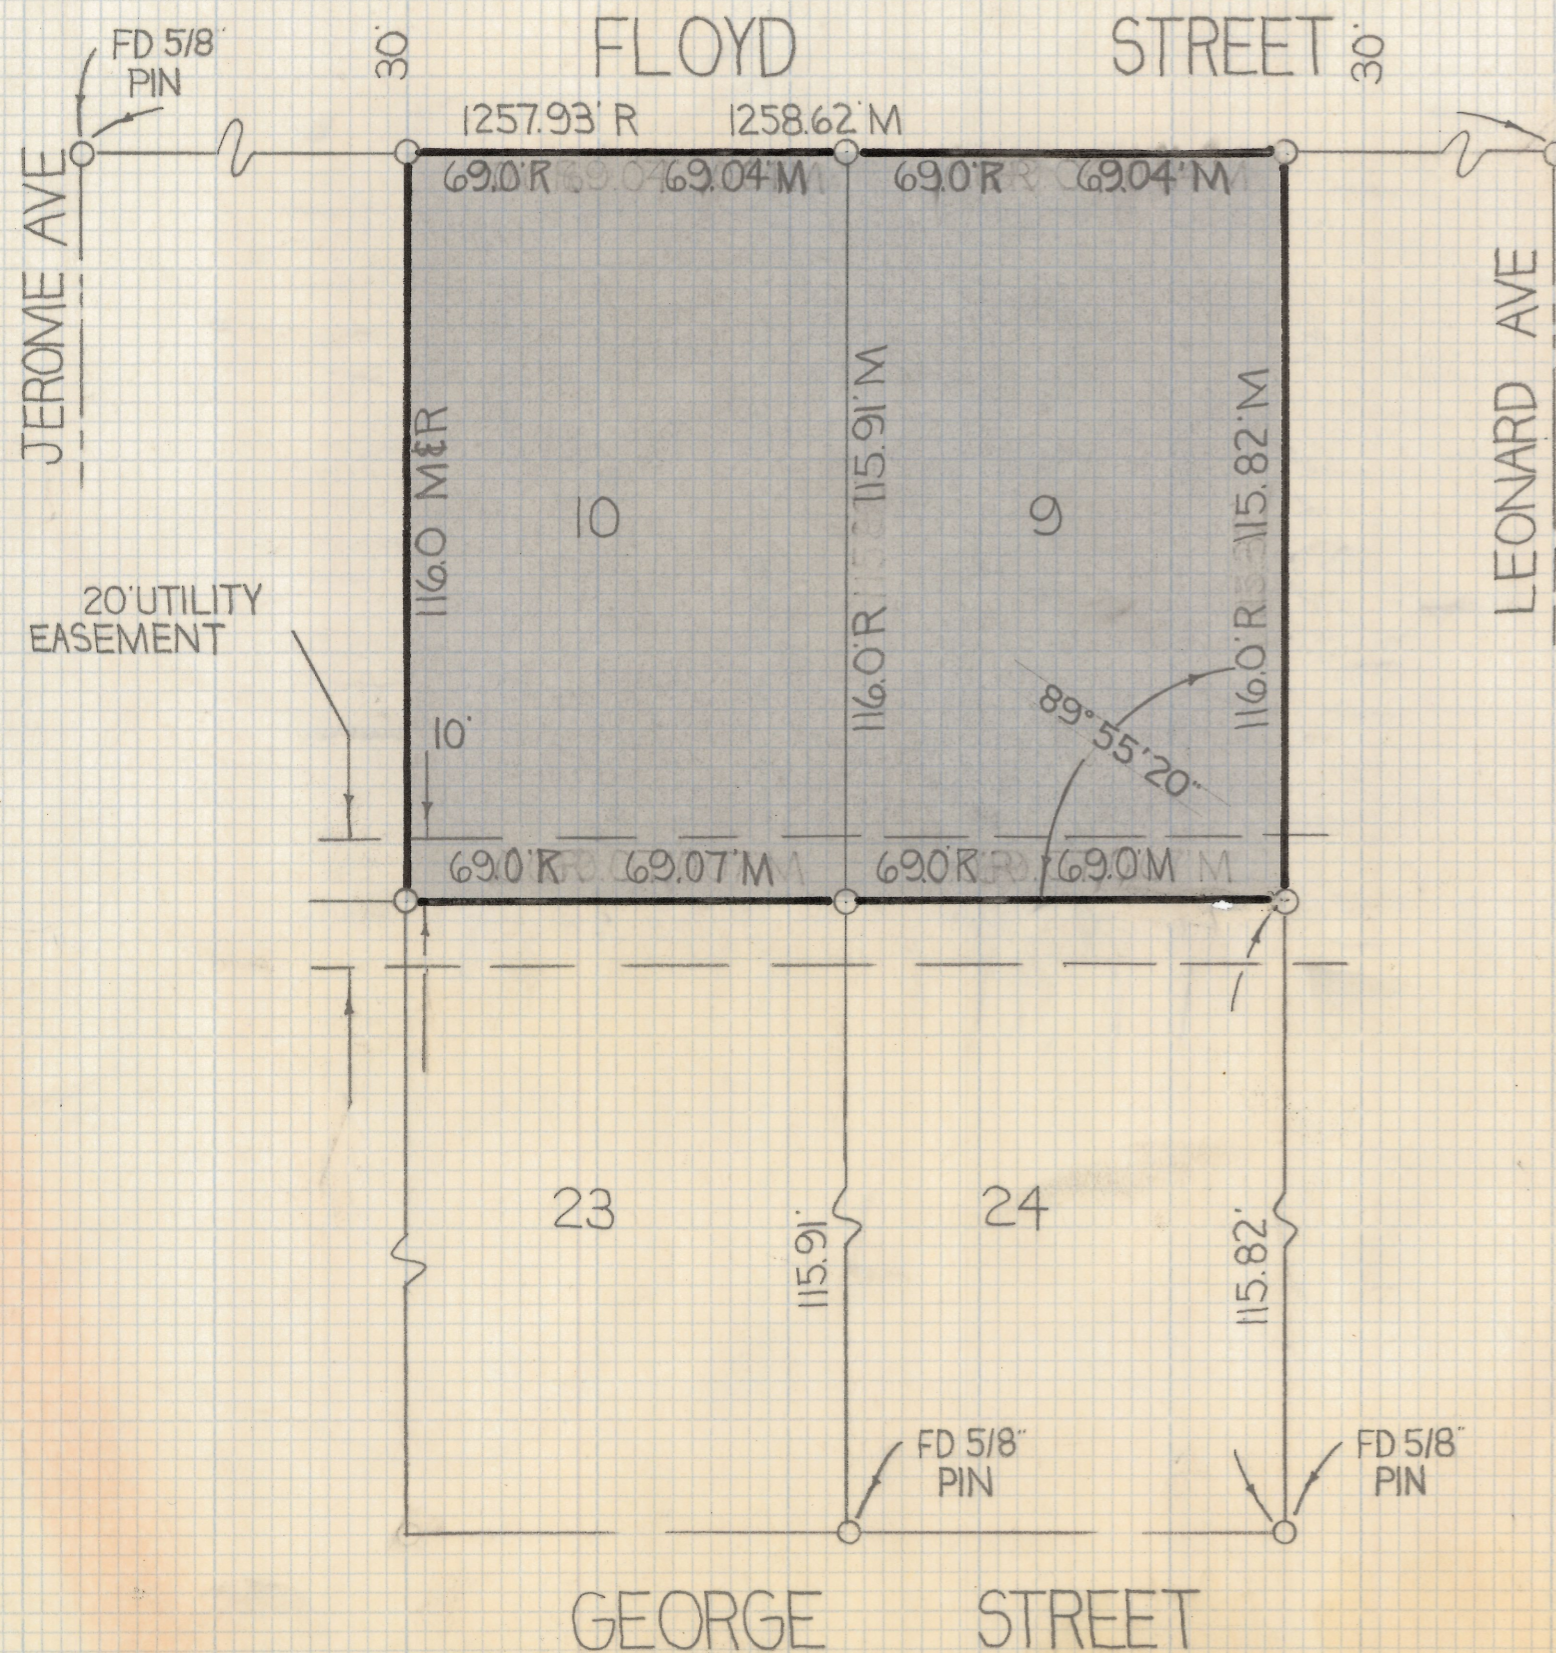

RESULTS OF SURVEY

OF LOTS 9 AND 10 BLOCK 11 OF MILLSTONE MANOR
N° 6 AS RECORDED IN BOOK 11 OF MAPS AND PLATS
AT PAGE 82 RECORDED IN THE OFFICE OF THE PIMA
COUNTY RECORDER PIMA COUNTY ARIZONA

— NOTES —

- (1) ♀ INDICATES SET 1/2" PIN MKD L.S. 4680 UNLESS NOTED
- (2) R-MAP RECORD
- (3) M-MEASURED



2-2019-146
ROBERT F. MELLEN
REGISTERED LAND SURVEYOR
TUCSON, ARIZONA
JOB #79-142