
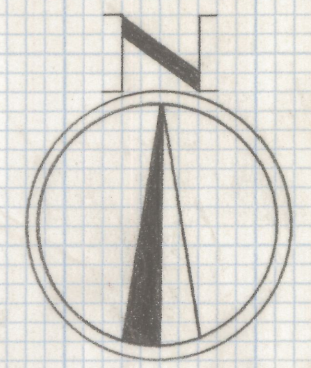


DISCLAIMER:

This unrecorded Record of Survey was donated to the City of Tucson. The City of Tucson provides this data for your personal use "as is." Additionally, the City of Tucson provides this information with the understanding that it is not guaranteed to be accurate, correct or complete and conclusions drawn from such information are the responsibility of the user.

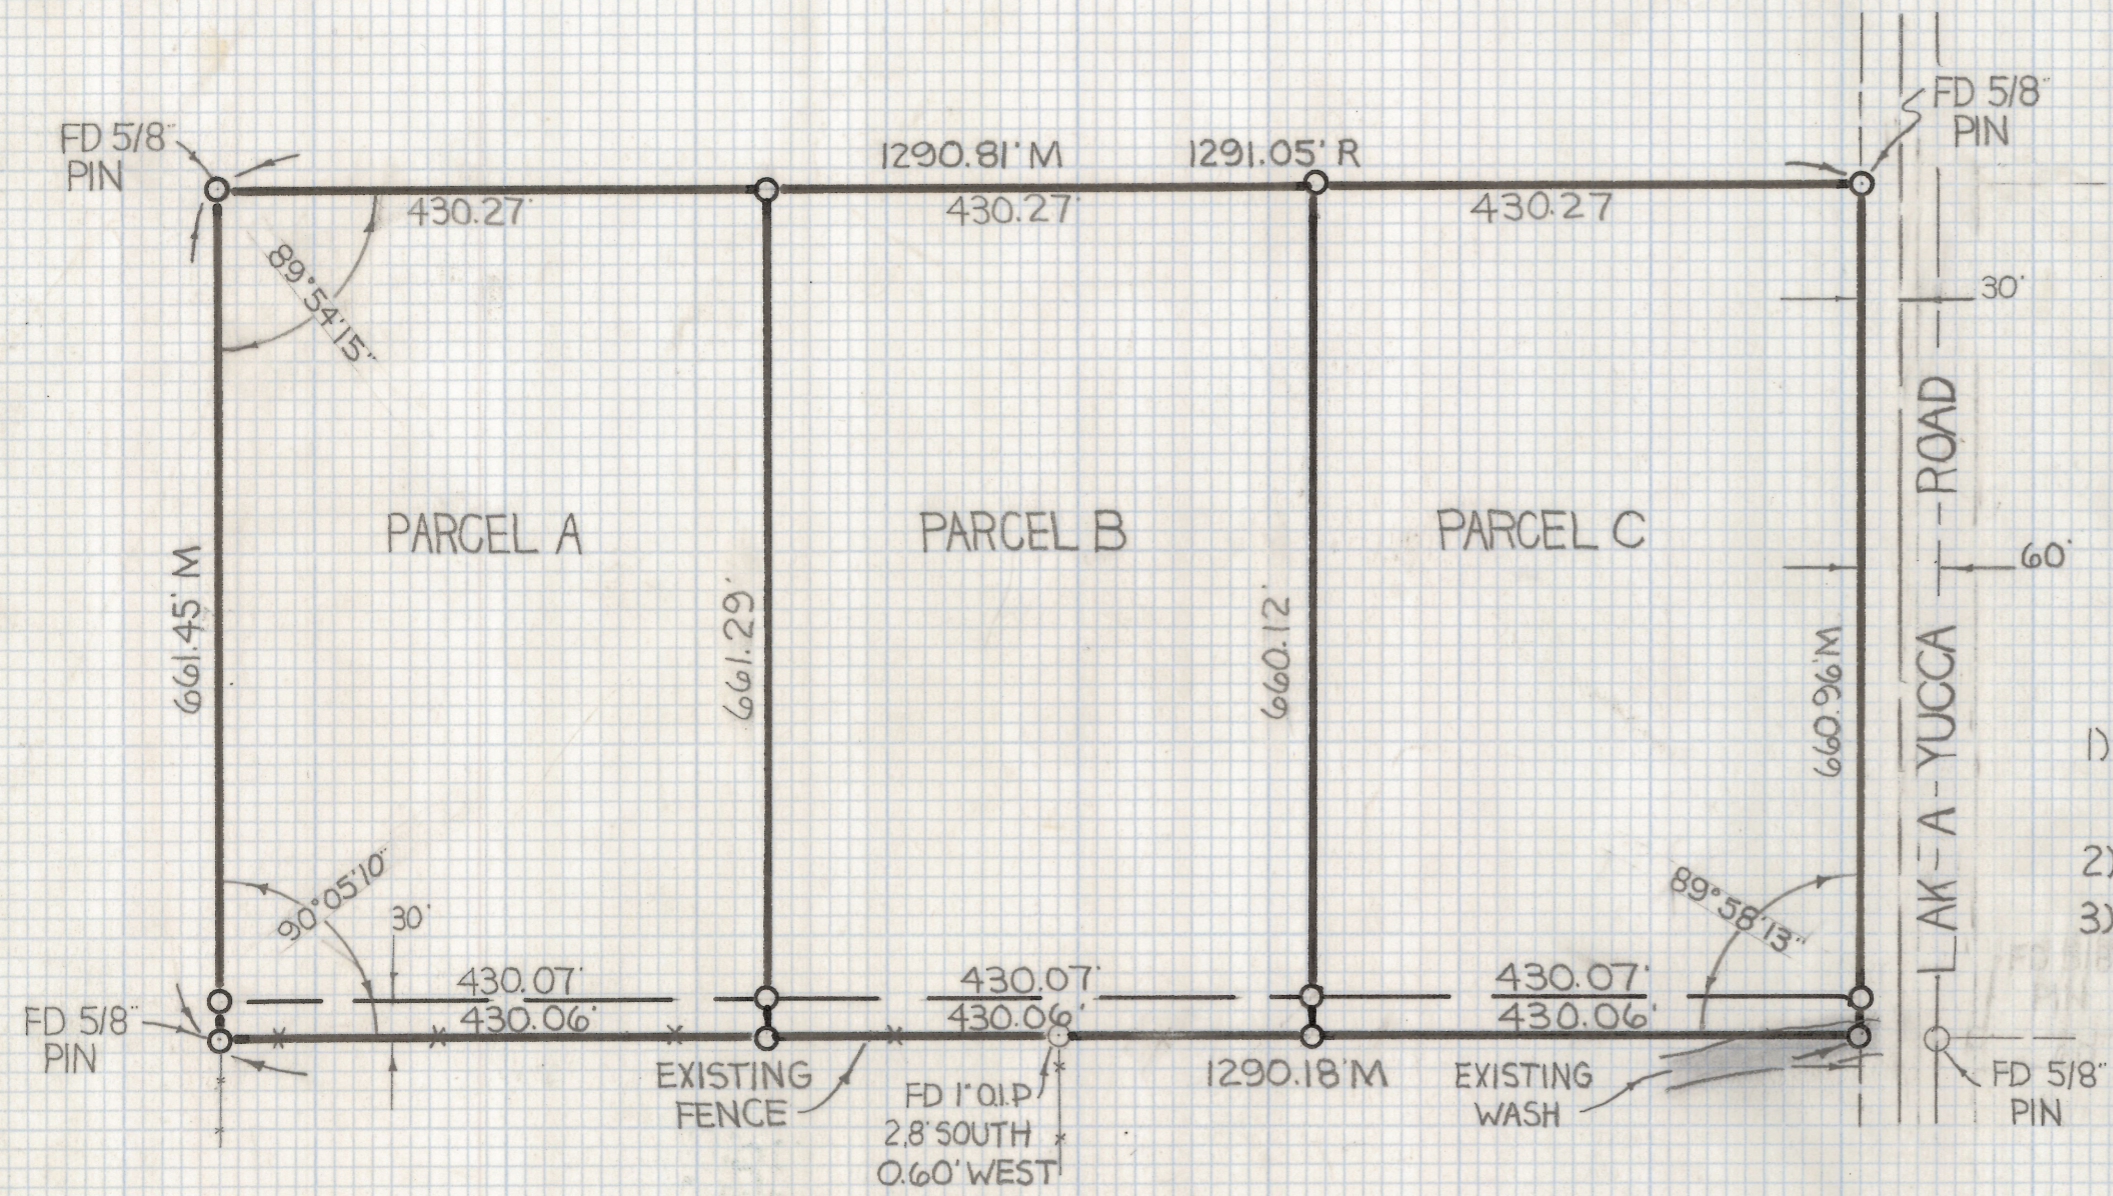

SCALE 1"=150'

— NOTES —

- 1) \circ INDICATES SET 1/2" PIN MKD L.S. 4680 UNLESS NOTED
- 2) M-MEASURED
- 3) R-MAP RECORD

RESULTS OF SURVEY

OF PORTIONS OF LOT 39 OF MILLSTONE MANOR #4 RECORDED
 IN BOOK 10 OF MAPS AND PLATS AT PAGE 64 IN THE OFFICE OF
 THE PIMA COUNTY RECORDER PIMA COUNTY ARIZONA



Z-2019-148
 ROBERT F. MELLEN
 REGISTERED LAND SURVEYOR
 TUCSON, ARIZONA
 JOB # 79-145