


DISCLAIMER:

This unrecorded Record of Survey was donated to the City of Tucson. The City of Tucson provides this data for your personal use "as is." Additionally, the City of Tucson provides this information with the understanding that it is not guaranteed to be accurate, correct or complete and conclusions drawn from such information are the responsibility of the user.

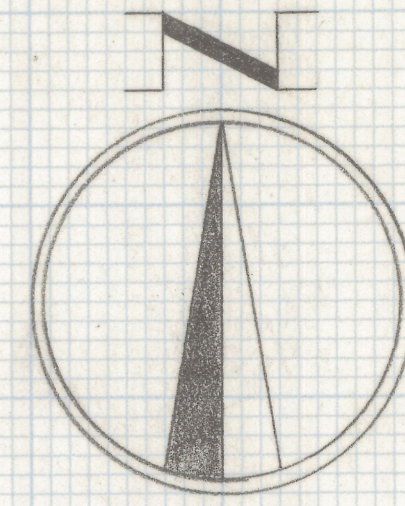

SCALE 1"=20'

FD S.M.
CITY OF TUCSON

WAVERLY STREET

30'

SEE NOTE #4

4.6'

6' BOARD
FENCE

4.6'

FD 1/2" PIN

6' WOVEN
WIRE FENCE

PARCEL A

100.0'

PARCEL B

100.0'

PARCEL C

100.0'

LINDEN STREET

15'

15'

FD CROSSOUTS
ON M.H.

AVENUE

BUREN

VAN

FD ACP
CITY OF TUCSON

SEE PLAN H-79-01

PIMA STREET

4.10'

RESULTS OF SURVEY

OF A PORTION OF THE SOUTHEAST QUARTER OF
THE NORTHWEST QUARTER OF SECTION ONE
TOWNSHIP FOURTEEN SOUTH, RANGE FOURTEEN
EAST, GILA AND SALT RIVER BASE AND MERIDIAN
PIMA COUNTY ARIZONA

NOTES


- 1) \circ INDICATES SET 1/2" PIN MKD L.S. 4680 UNLESS NOTED
- 2) REFERENCE-CITY OF TUCSON JOB # H-79-01
- 3) ACP-ALUMINUM CAPPED PIN MKD CITY OF TUCSON
- 4) QUIT CLAIM DEEDS WILL BE EXCHANGED TO CLARIFY OWNERSHIP OF SHADED AREA
QUIT CLAIM DEEDS SHOULD BE EXCHANGED TO CLARIFY OWNERSHIP OF SHADED AREA

90°45'20"



2-2019-159-001

ROBERT F MELLEN
REGISTERED LAND SURVEYOR
TUCSON, ARIZONA
JOB # 79-160

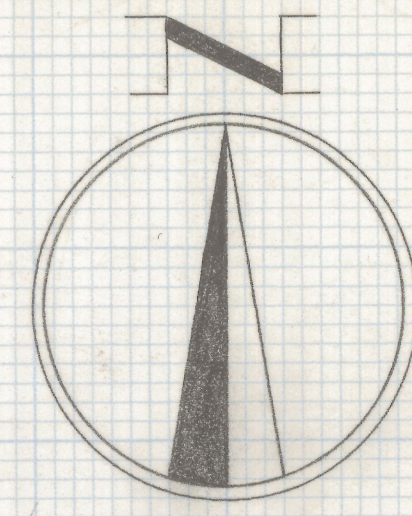


SCALE 1"=20'

RESULTS OF SURVEY

OF A PORTION OF THE SOUTHEAST QUARTER OF THE NORTHWEST QUARTER OF SECTION ONE TOWNSHIP FOURTEEN SOUTH, RANGE FOURTEEN EAST, GILA AND SALT RIVER BASE AND MERIDIAN PIMA COUNTY ARIZONA

NOTES

- 1) \circ INDICATES SET 1/2" PIN MKD L.S. 4680 UNLESS NOTED
- 2) REFERENCE - CITY OF TUCSON JOB# H-79-01
- 3) ACP - ALUMINUM CAPPED PIN MKD CITY OF TUCSON
- 4) QUIT CLAIM DEEDS WILL BE EXCHANGED TO CLARIFY OWNERSHIP OF SHADED AREA
~~CLAIM DEEDS SHOULD BE EXCHANGED TO CLARIFY OWNERSHIP OF SHADED AREA~~

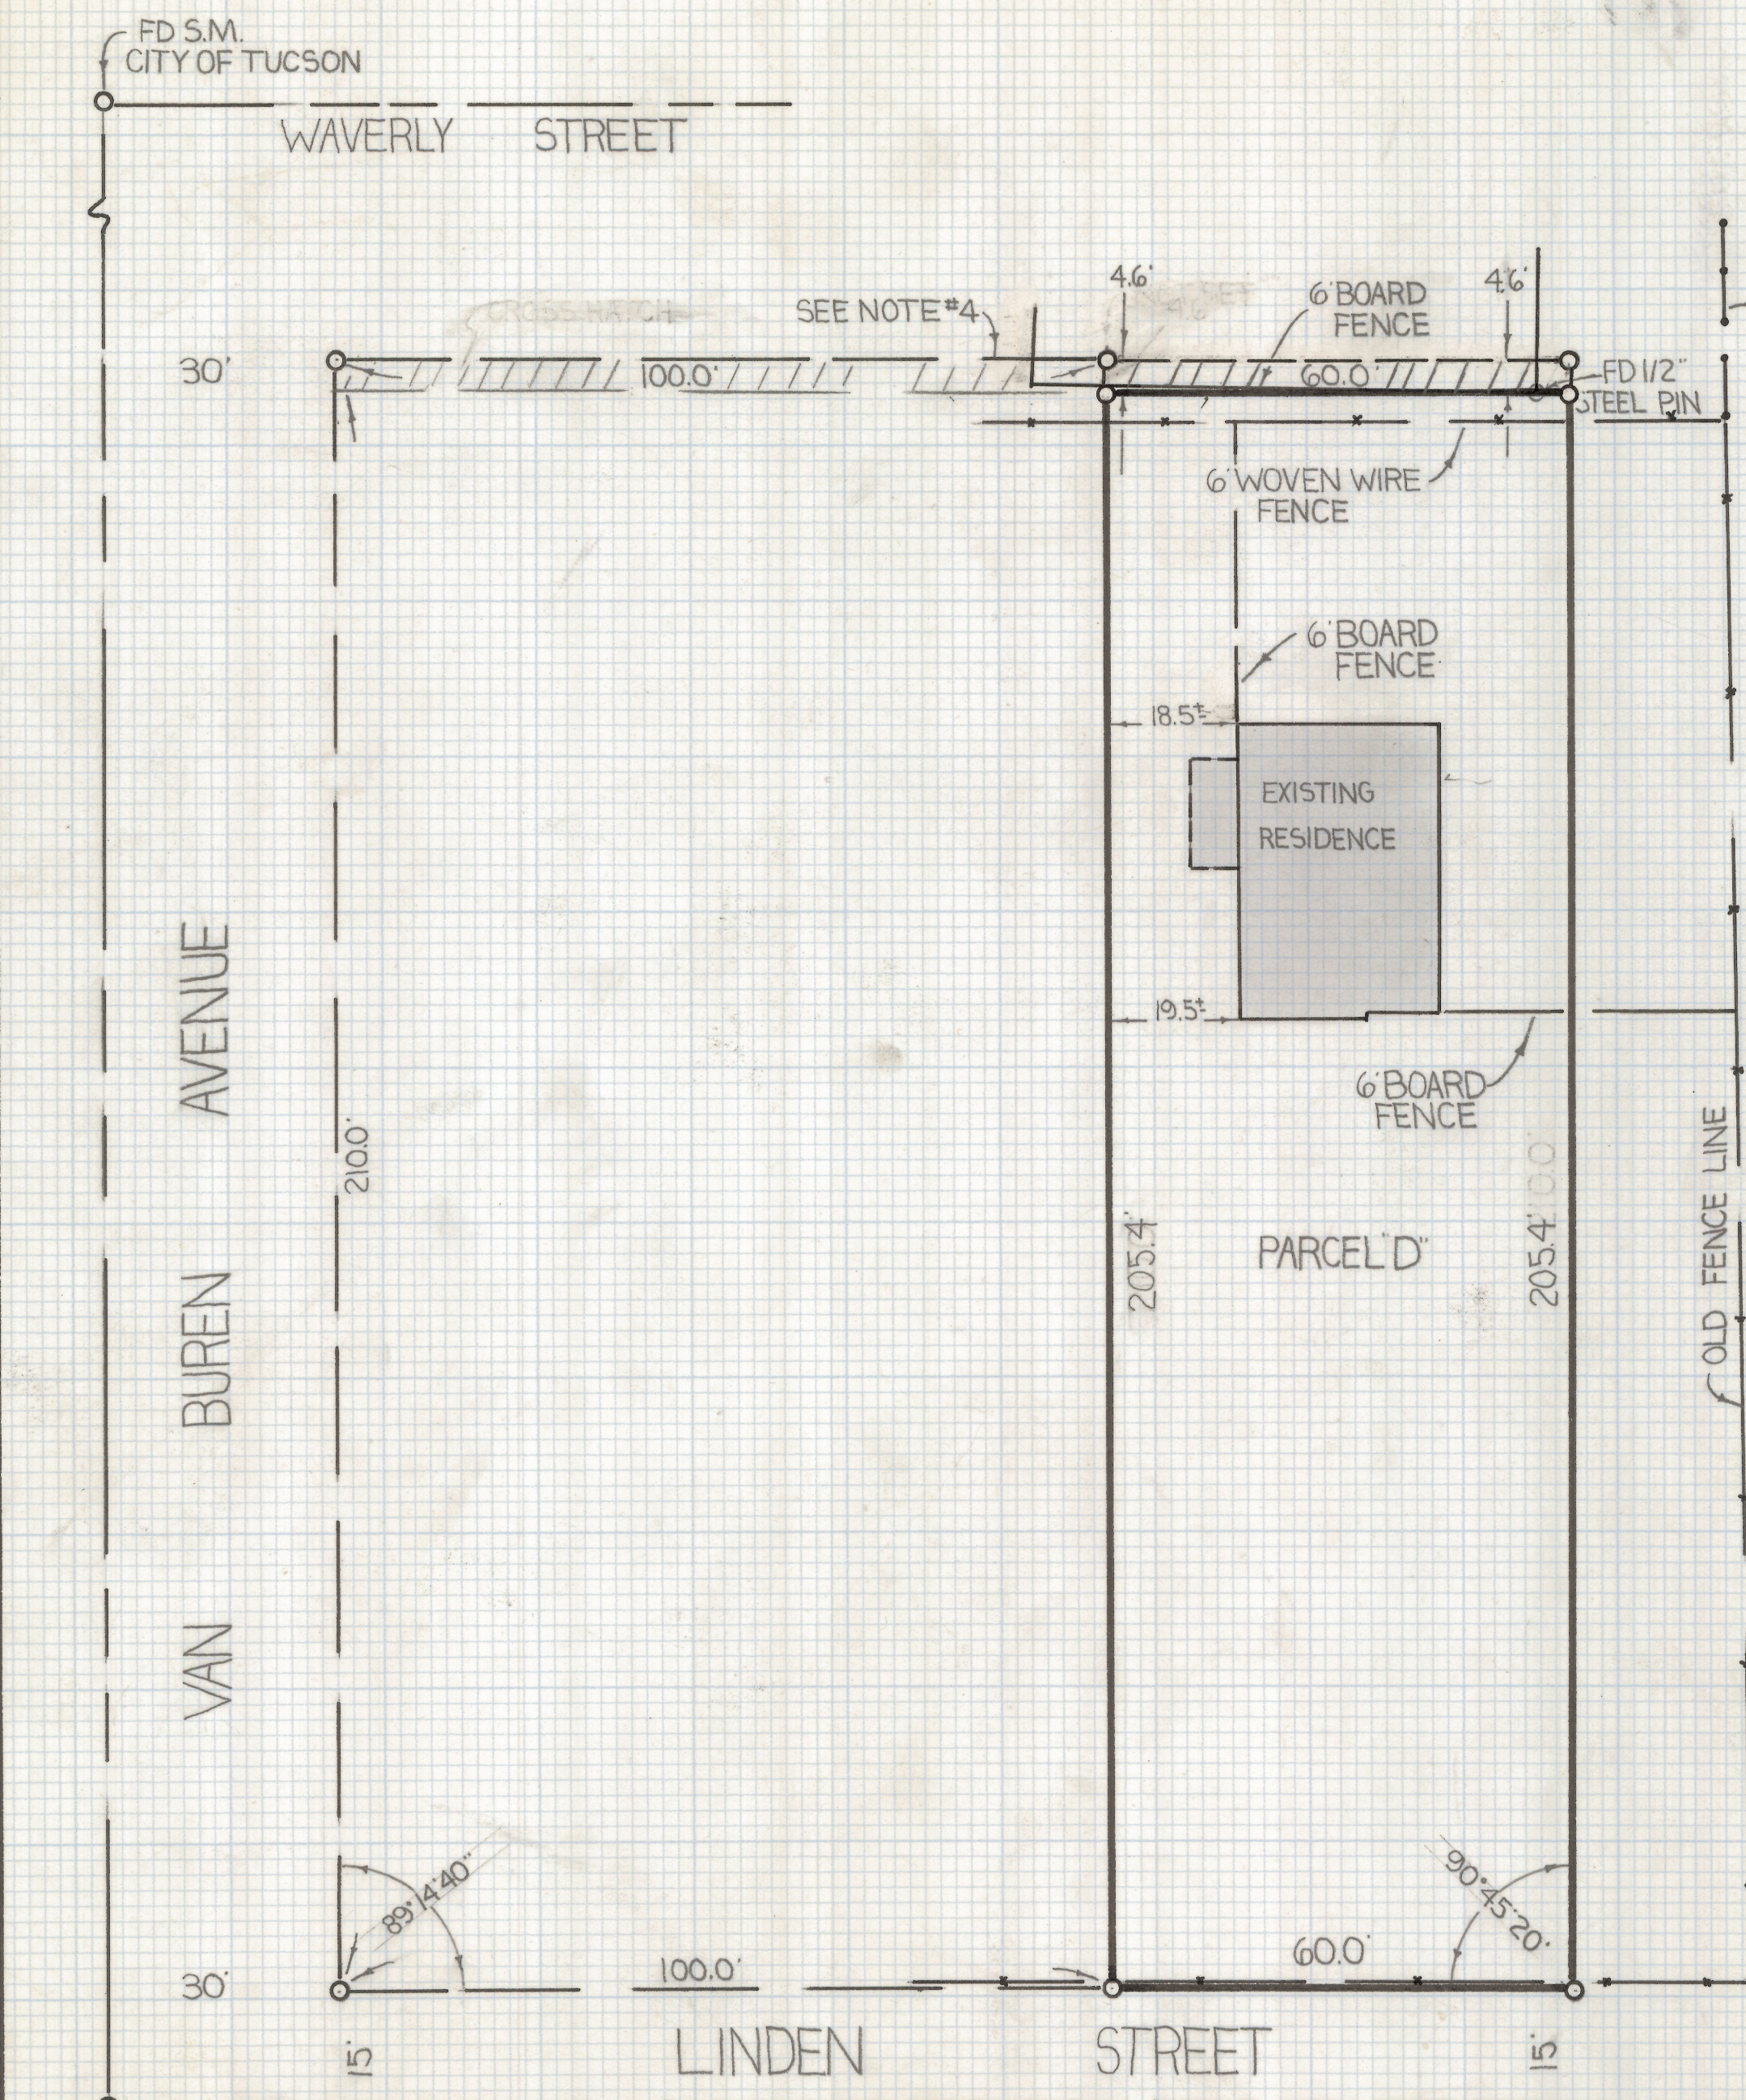

2-2019-159-002
 ROBERT F. MELLEN
 REGISTERED LAND SURVEYOR
 TUCSON, ARIZONA
 JOB# 79-160

FD ACP CITY OF TUCSON

FD CROSSOUTS ON M.H.

SEE PLAN H-79-01 PIMA STREET

FD S.M. CITY OF TUCSON

WAVERLY STREET

AVENUE

BUREN

VAN

LINDEN STREET

STREET

EXISTING RESIDENCE

PARCEL D

6' BOARD FENCE

6' WOVEN WIRE FENCE

6' BOARD FENCE

6' BOARD FENCE

4' WIRE FENCE

FD 1/2" STEEL PIN

OLD FENCE LINE

30'

210.0'

30'

15'

100.0'

205.4'

205.4'

60.0'

15'

4.6'

4.6'

SEE NOTE #4

100.0'

60.0'

89° 14' 40"

90° 45' 20"

4.10'