
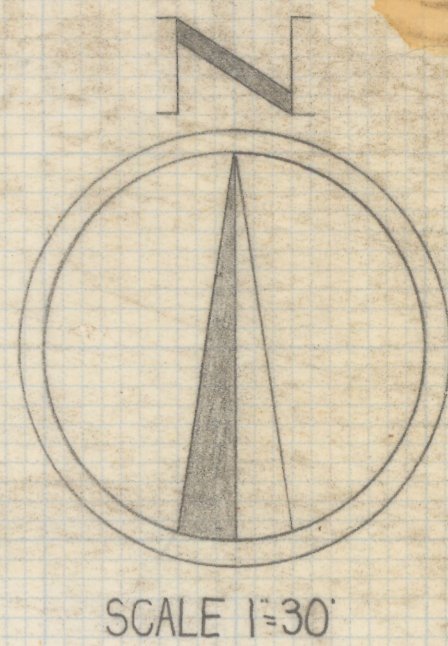


# **DISCLAIMER:**

**This unrecorded Record of Survey was donated to the City of Tucson. The City of Tucson provides this data for your personal use "as is." Additionally, the City of Tucson provides this information with the understanding that it is not guaranteed to be accurate, correct or complete and conclusions drawn from such information are the responsibility of the user.**

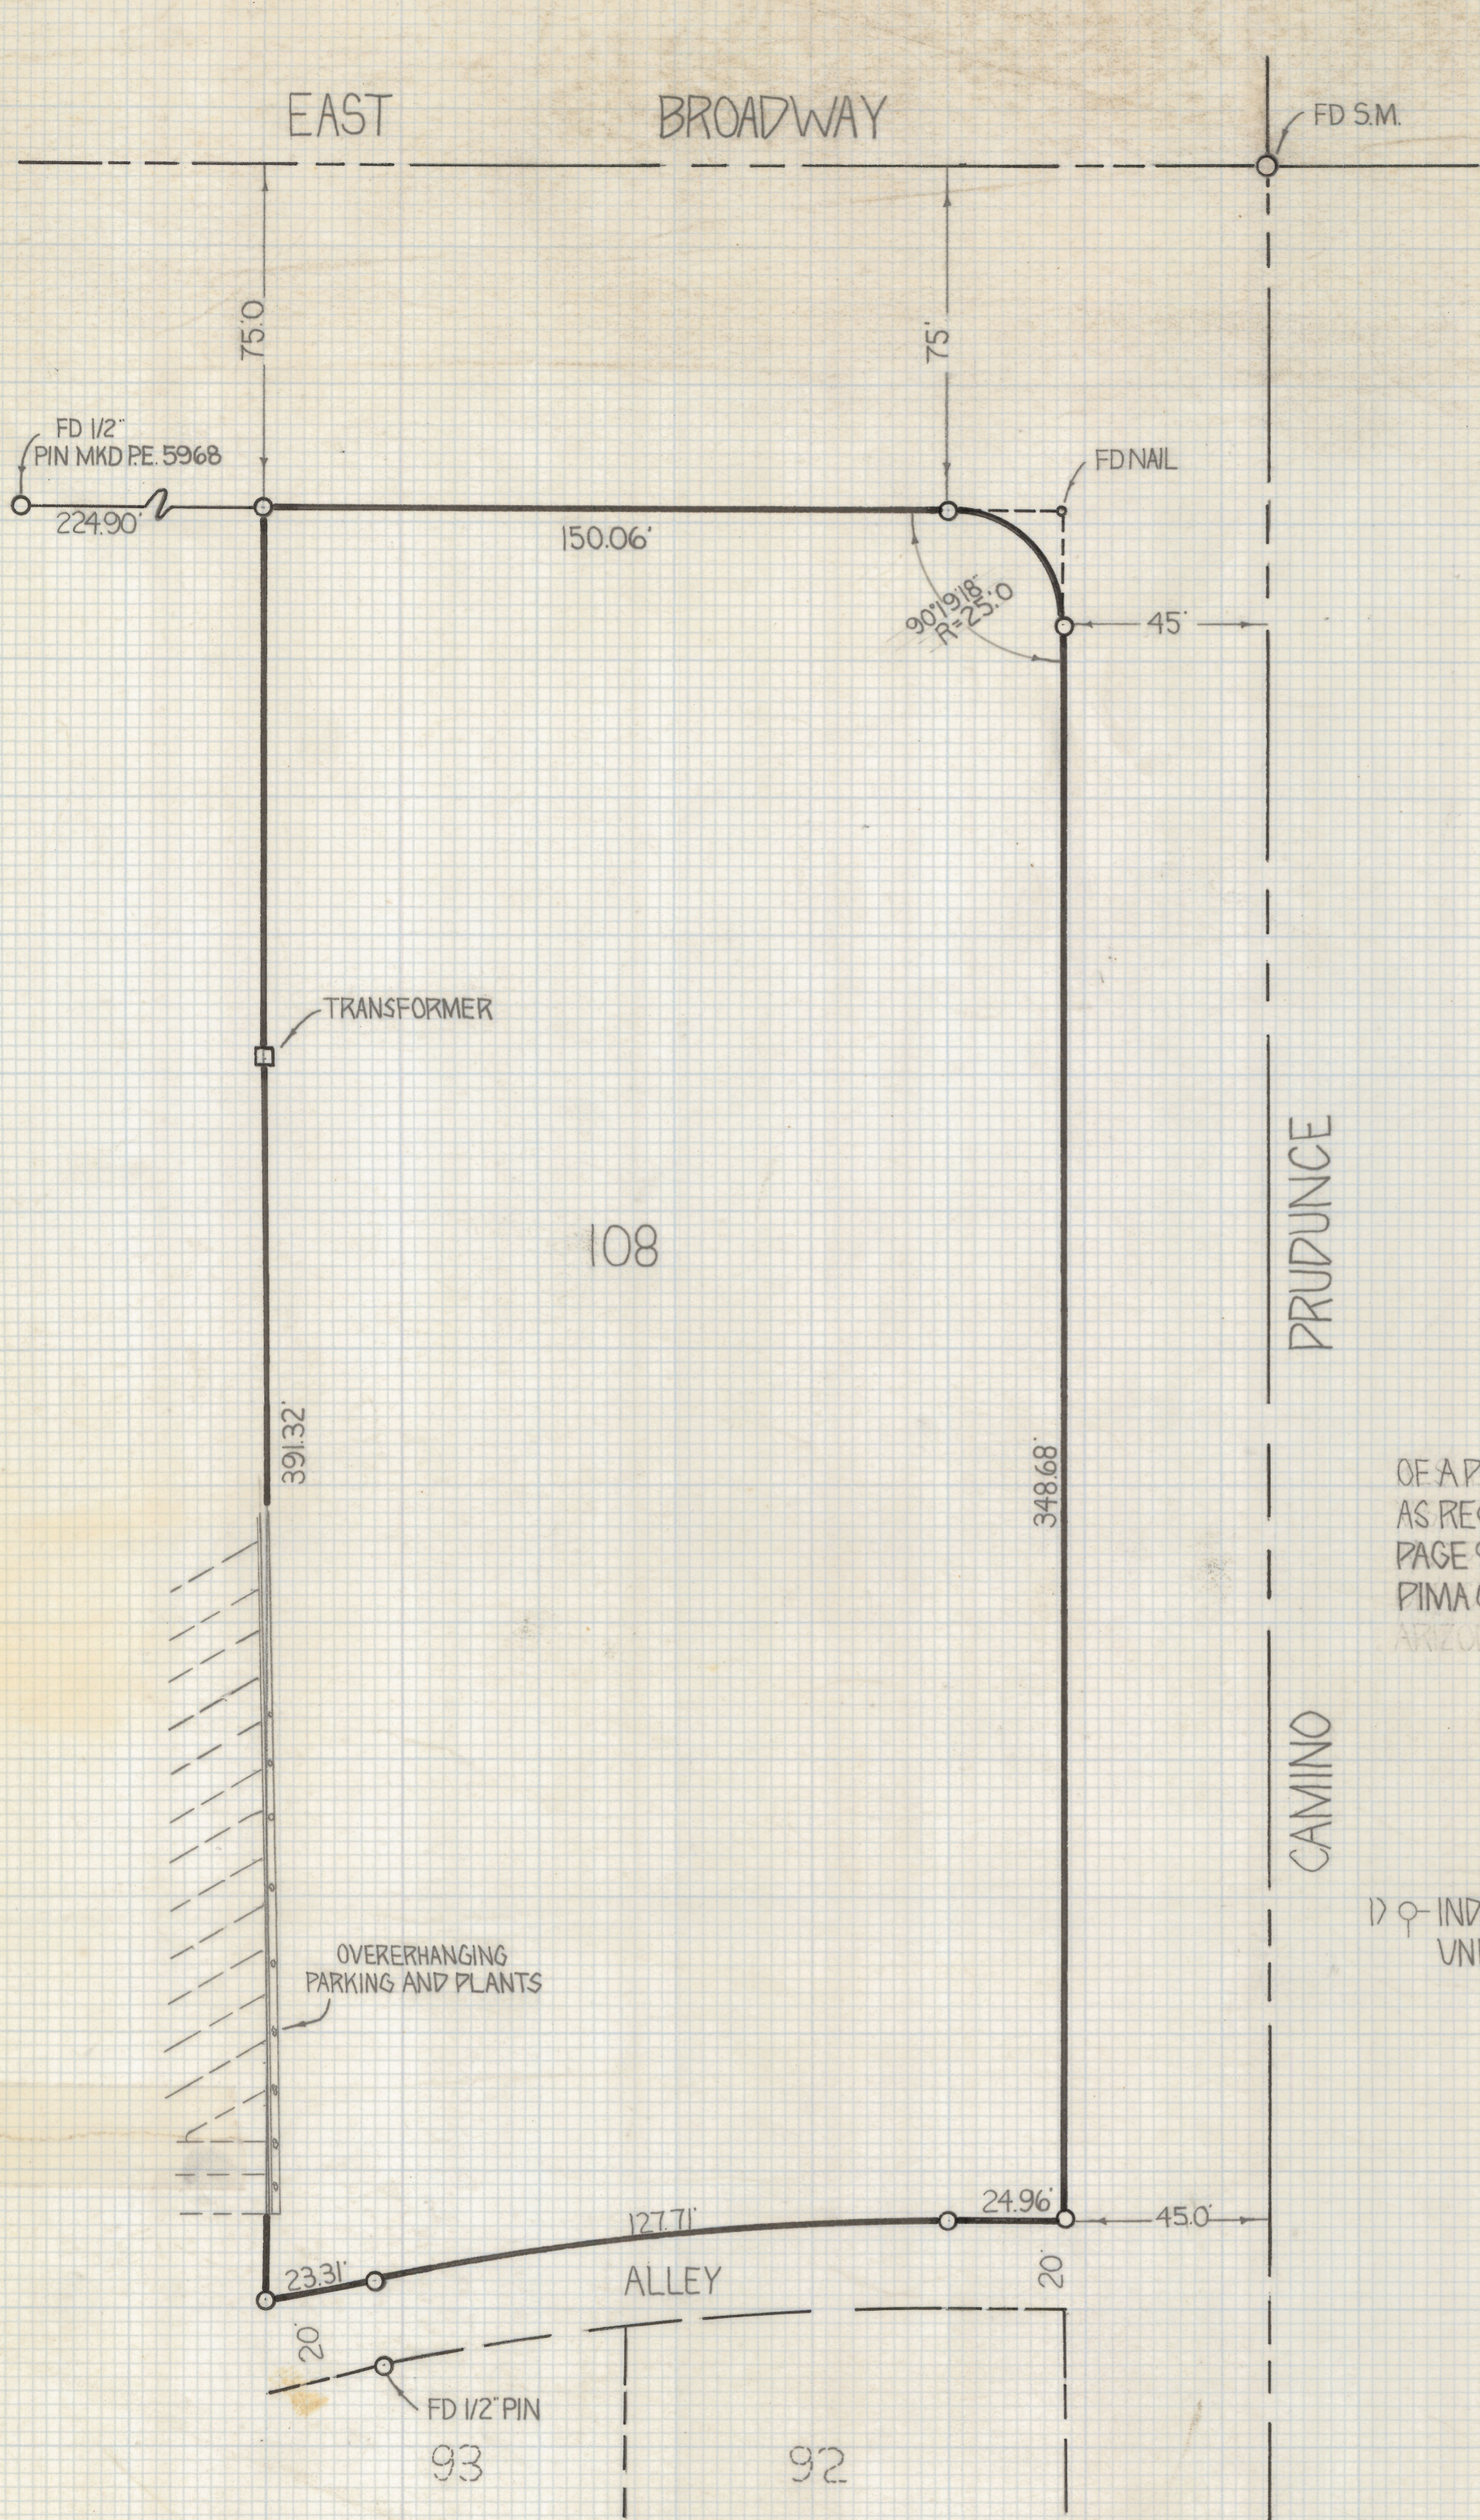

RESULTS OF SURVEY

OF A PORTION OF LOT 108 OF VISTA DEL SAGUARO  
 AS RECORDED IN BOOK 11 OF MAPS AND PLATS AT MAPS  
 PAGE 99 AS RECORDED IN THE OFFICE OF THE THE  
 PIMA COUNTY RECORDER PIMA COUNTY ARIZONA COUNTY  
 ARIZONA

NOTES

1) ♀ INDICATES FOUND 5/8" STEEL PIN MKD PE. 5968  
 UNLESS NOTED



2-2019-163  
 ROBERT F MELLEN  
 REGISTERED LAND SURVEYOR  
 TUCSON, ARIZONA  
 JOB #79-165