


# **DISCLAIMER:**

**This unrecorded Record of Survey was donated to the City of Tucson. The City of Tucson provides this data for your personal use "as is." Additionally, the City of Tucson provides this information with the understanding that it is not guaranteed to be accurate, correct or complete and conclusions drawn from such information are the responsibility of the user.**



SCALE 1" = 100'

**ROBERT F. MELLEN**  
REGISTERED LAND SURVEYOR  
1250 W. MOHAVE  
MA 2-5565 TUCSON, ARIZ.

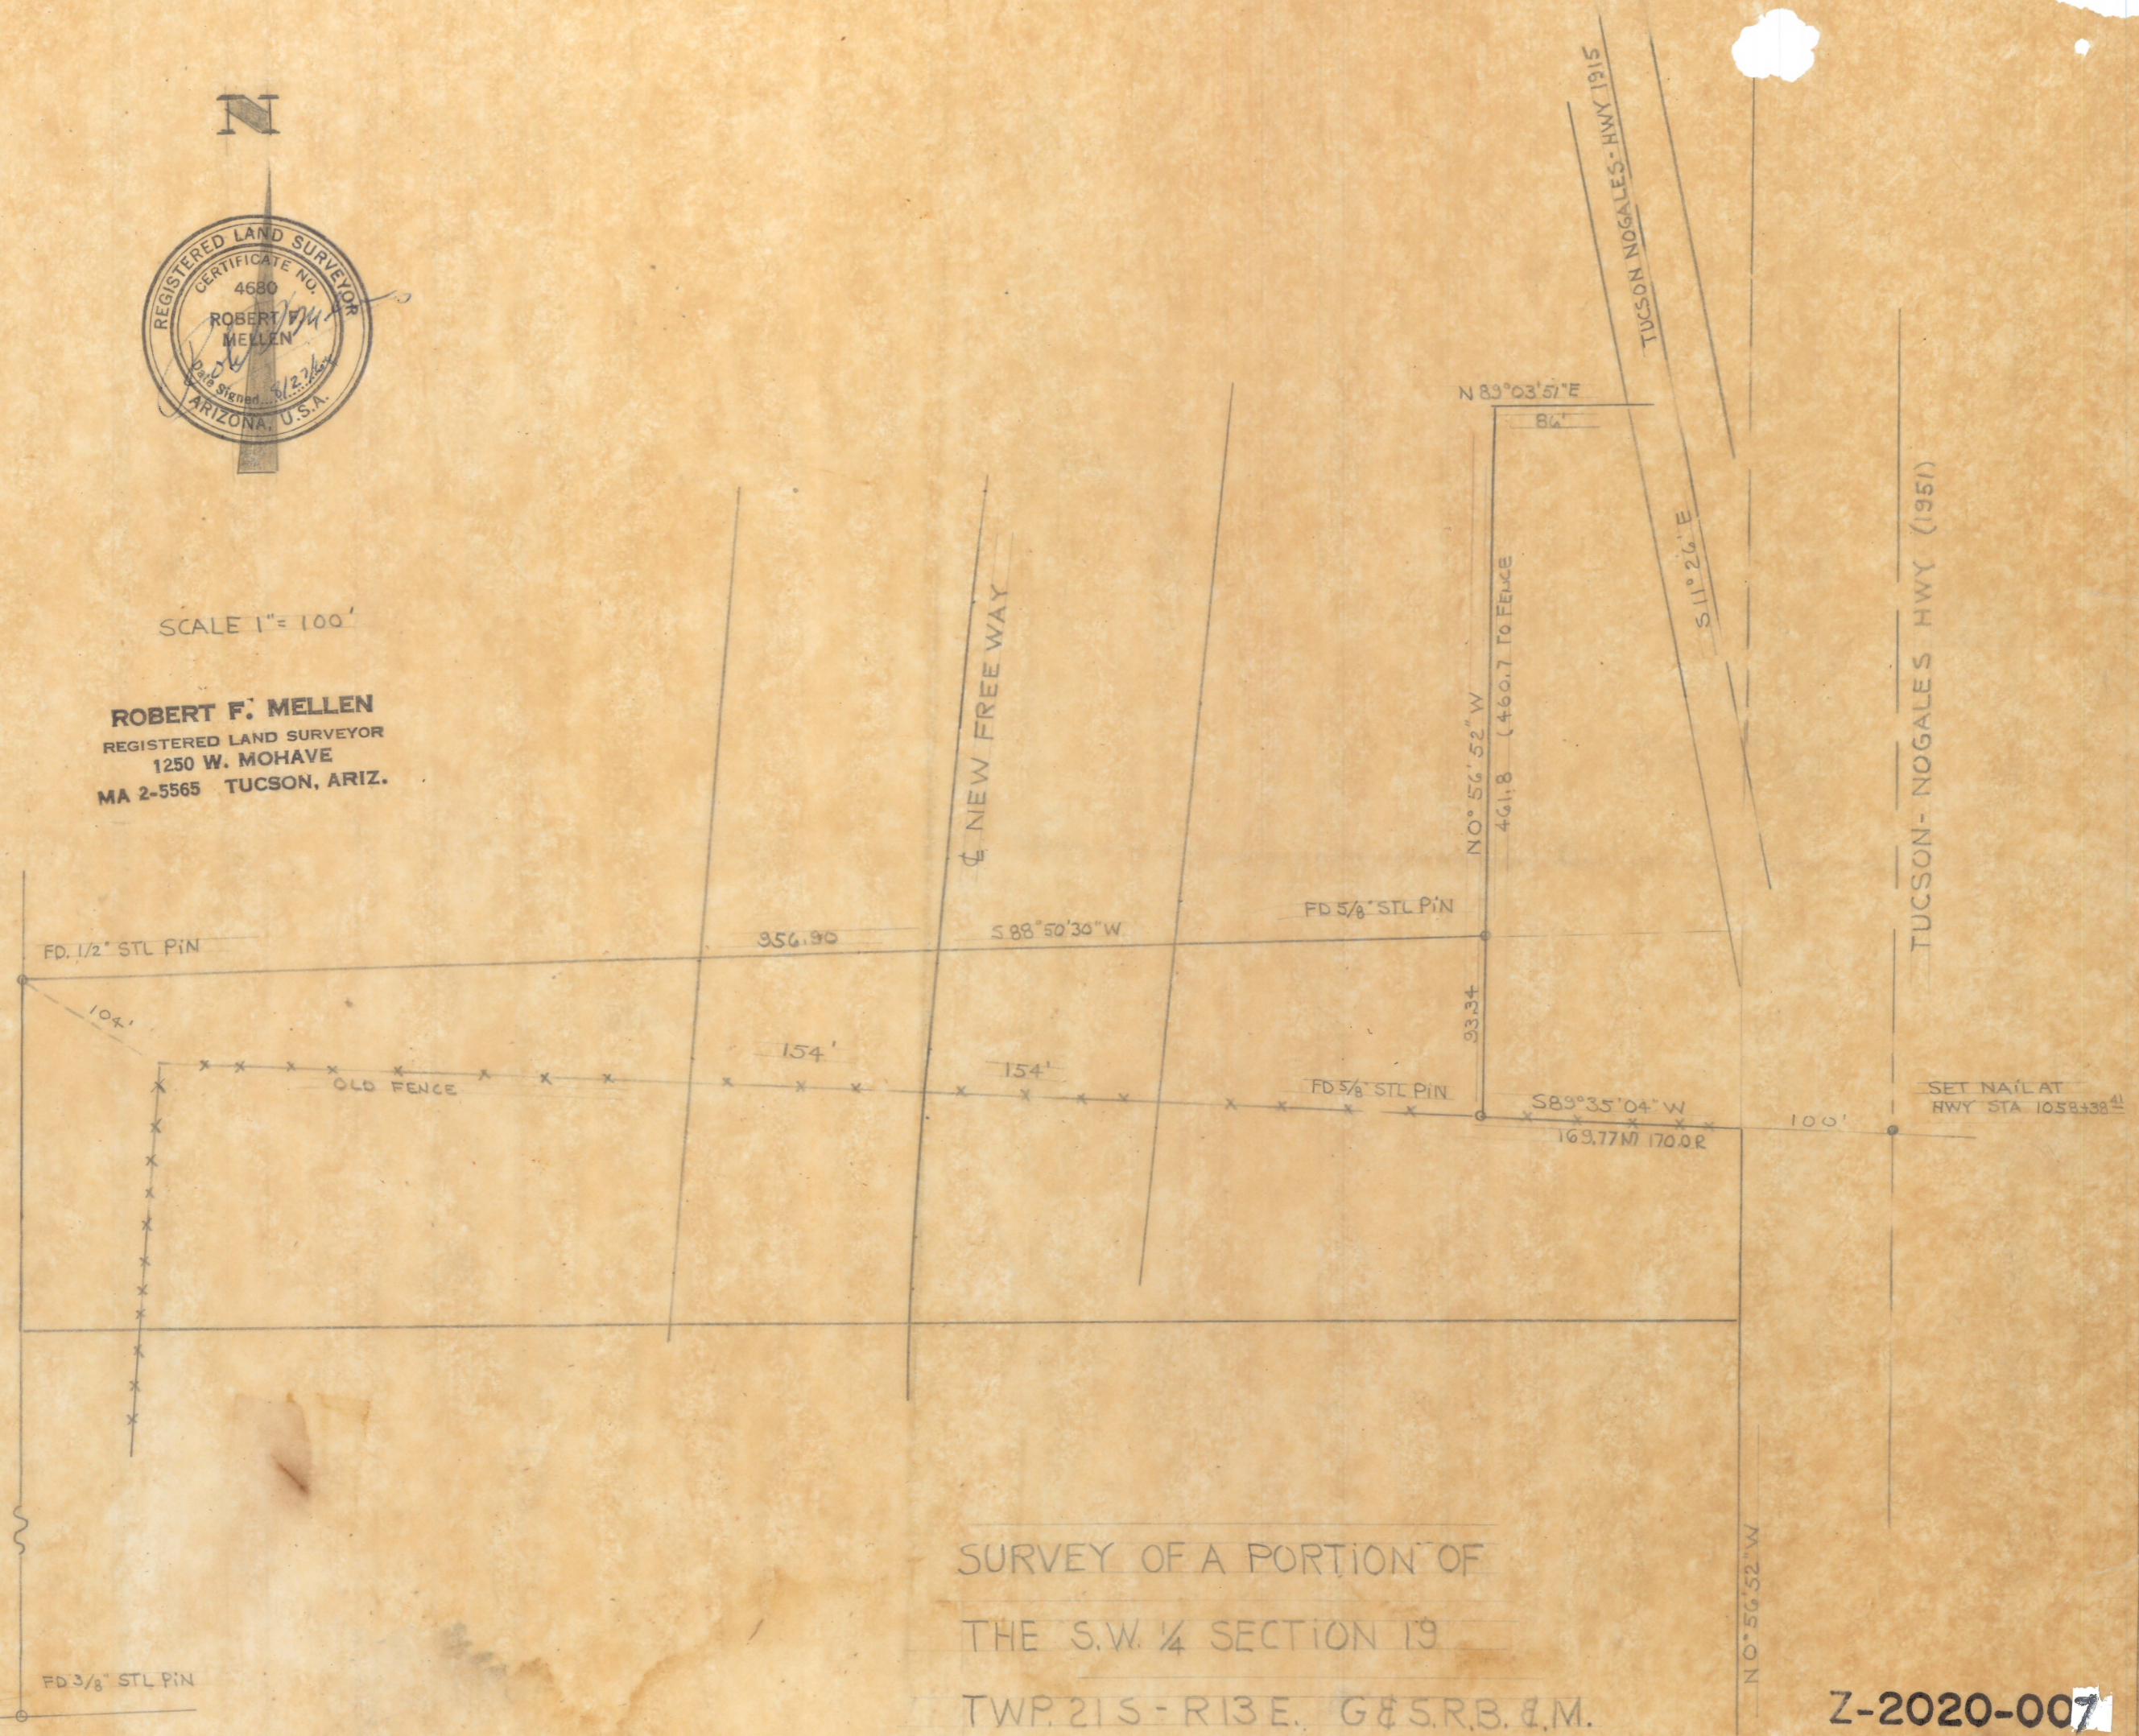

SURVEY OF A PORTION OF  
THE S.W. 1/4 SECTION 19  
TWP. 21 S - R13 E, G & S. R. B. & M.

FD GLO BC  
MKD  
24 19 1320.09  
25 30

FD 3/8\"/>

Z-2020-007

Job 66-1