



DISCLAIMER:

This unrecorded Record of Survey was donated to the City of Tucson. The City of Tucson provides this data for your personal use "as is." Additionally, the City of Tucson provides this information with the understanding that it is not guaranteed to be accurate, correct or complete and conclusions drawn from such information are the responsibility of the user.

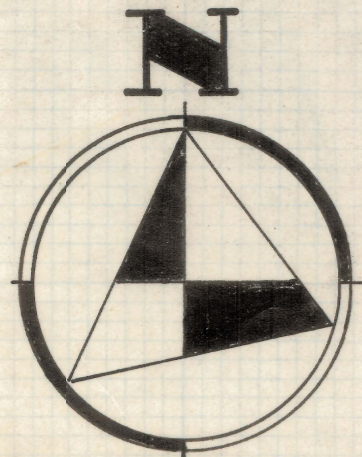

SCALE 1" = 20'

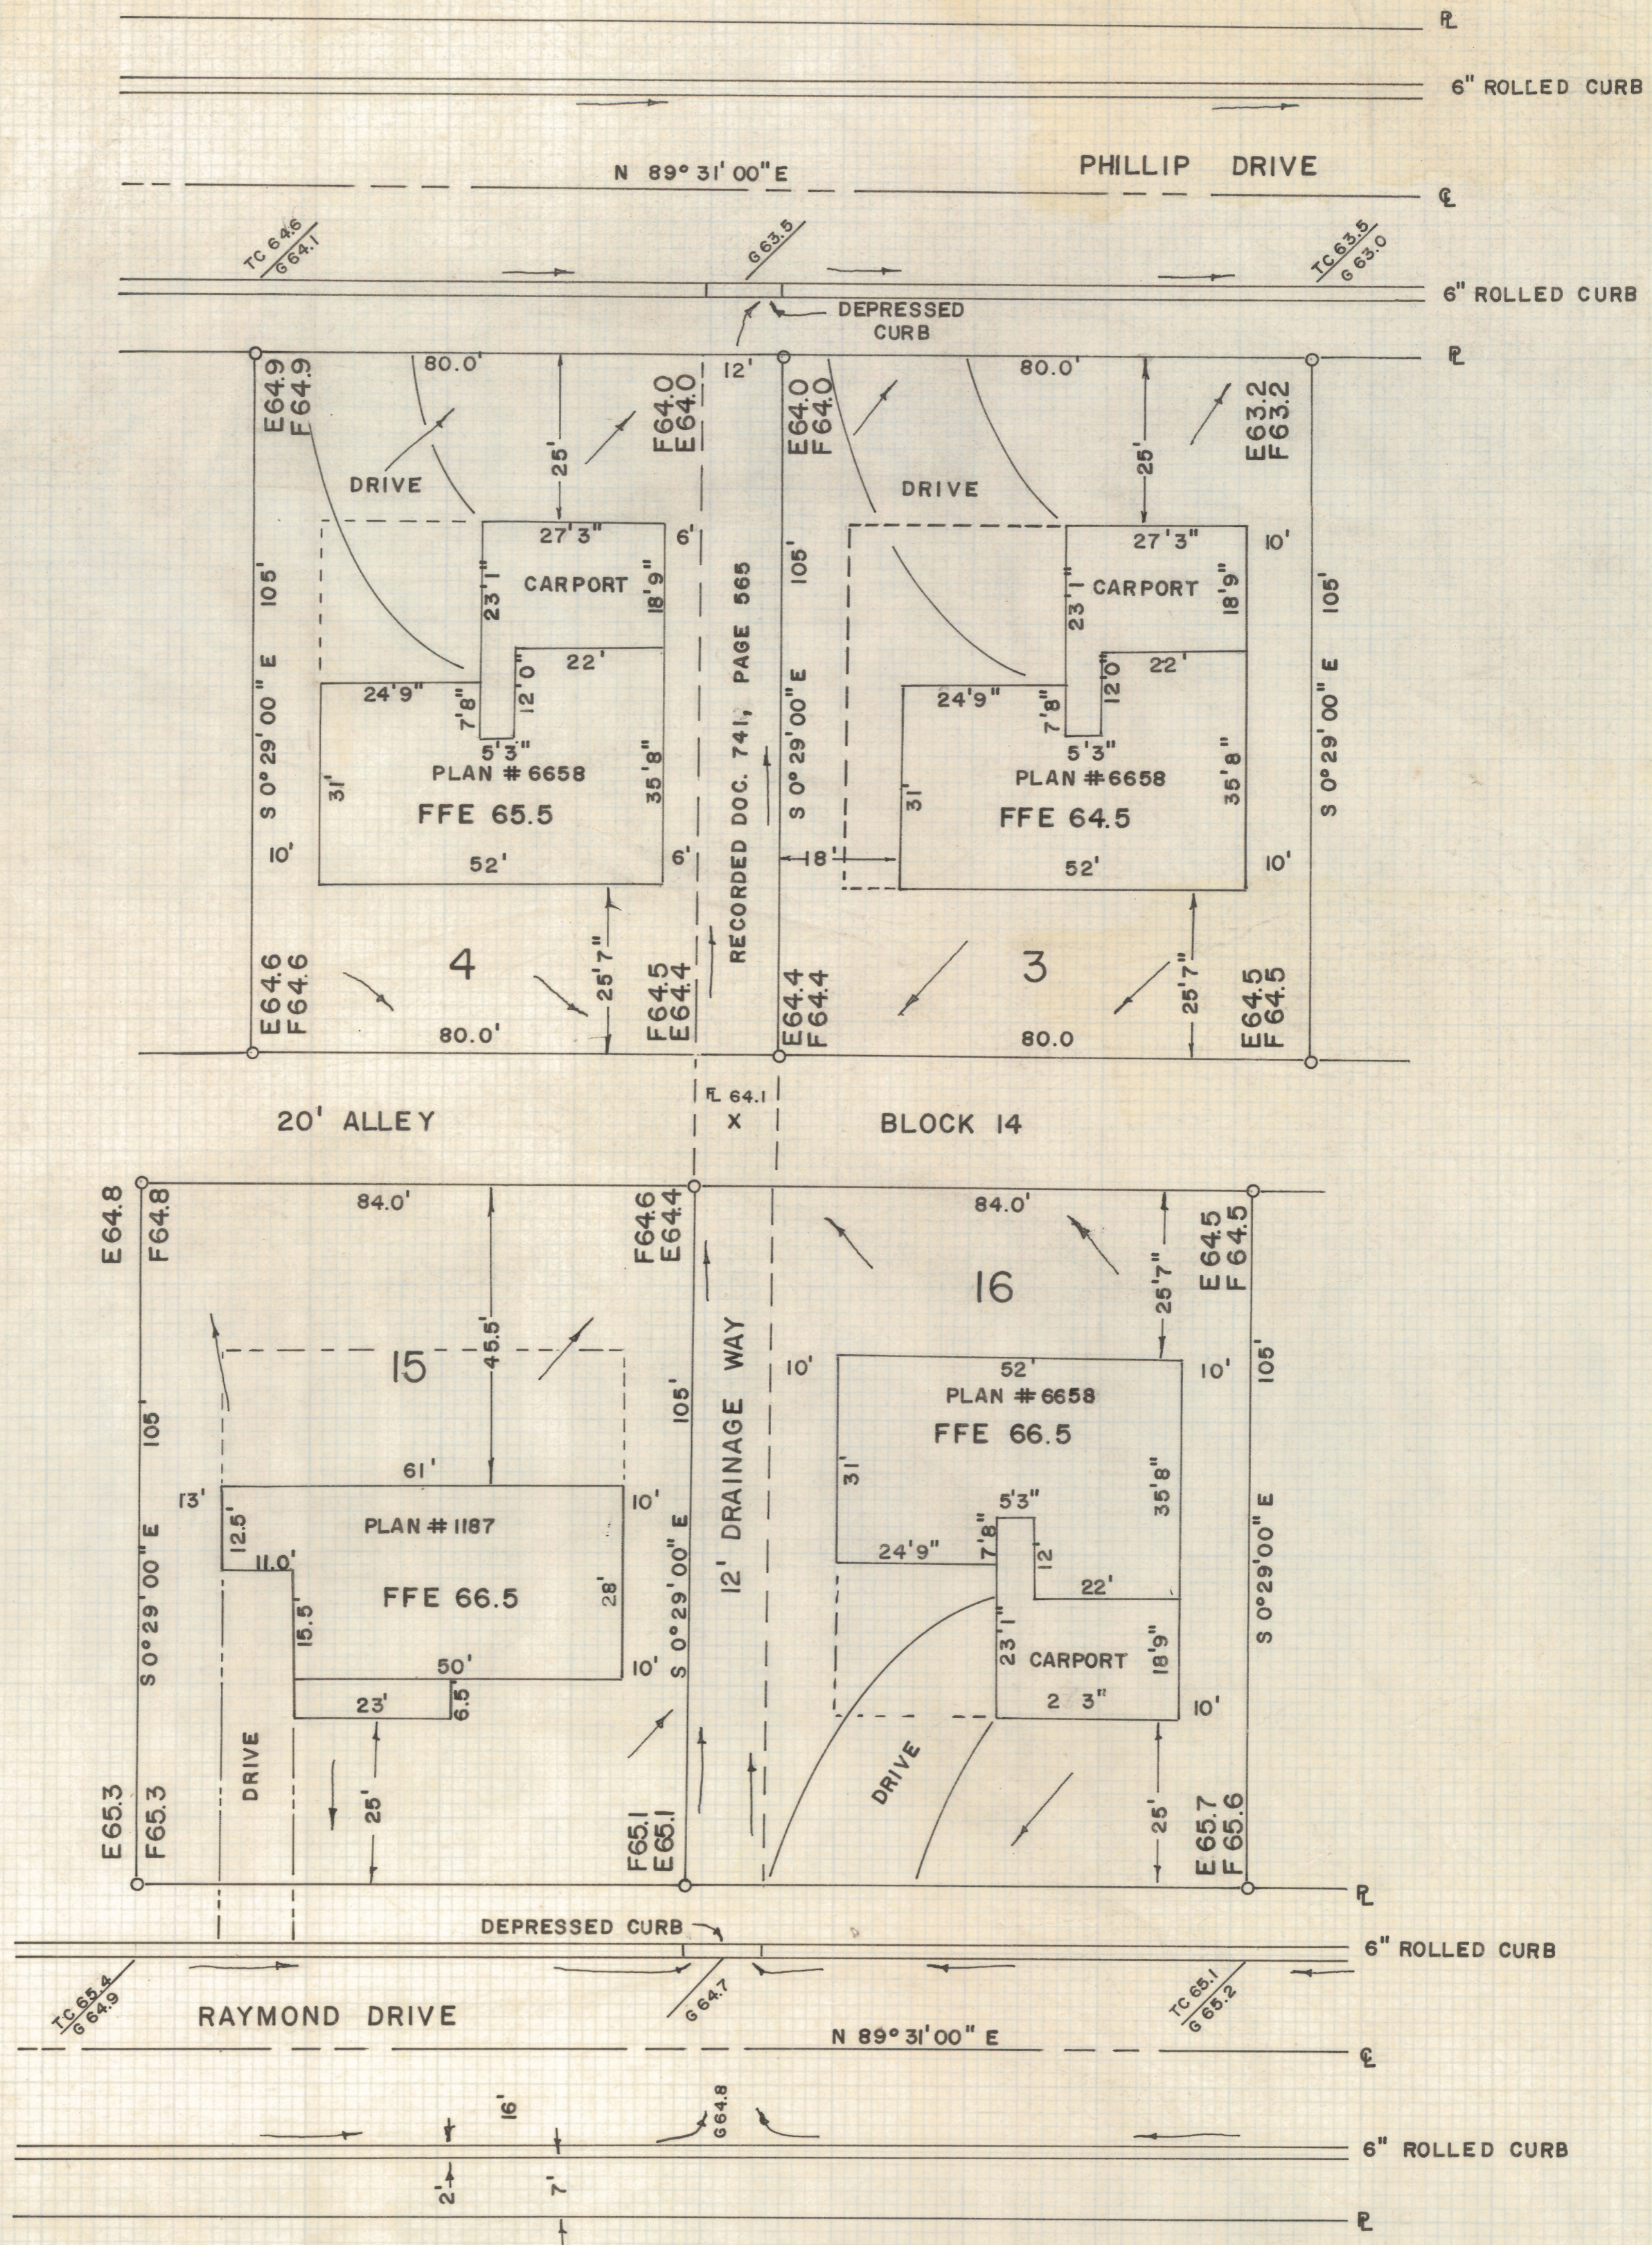

**PLOT PLAN
OF
LOTS 3,4,15,16 STRATCOM VILLAGE
OF GARDEN CANYON HEIGHTS
SIERRA VISTA, ARIZONA**

NOTE

(I) SEE DEVELOPMENT PLAN FOR TYPICAL CROSS SECTION OF DRAINAGE WAY

ROBERT F. MELLEN
REGISTERED LAND SURVEYOR
TUCSON, ARIZONA

Z-2020_013

70-63 IM