
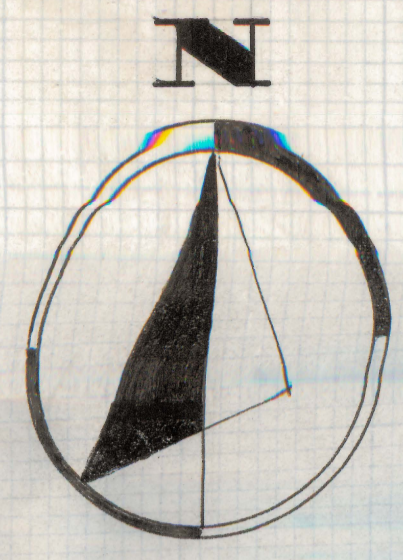


DISCLAIMER:

This unrecorded Record of Survey was donated to the City of Tucson. The City of Tucson provides this data for your personal use "as is." Additionally, the City of Tucson provides this information with the understanding that it is not guaranteed to be accurate, correct or complete and conclusions drawn from such information are the responsibility of the user.

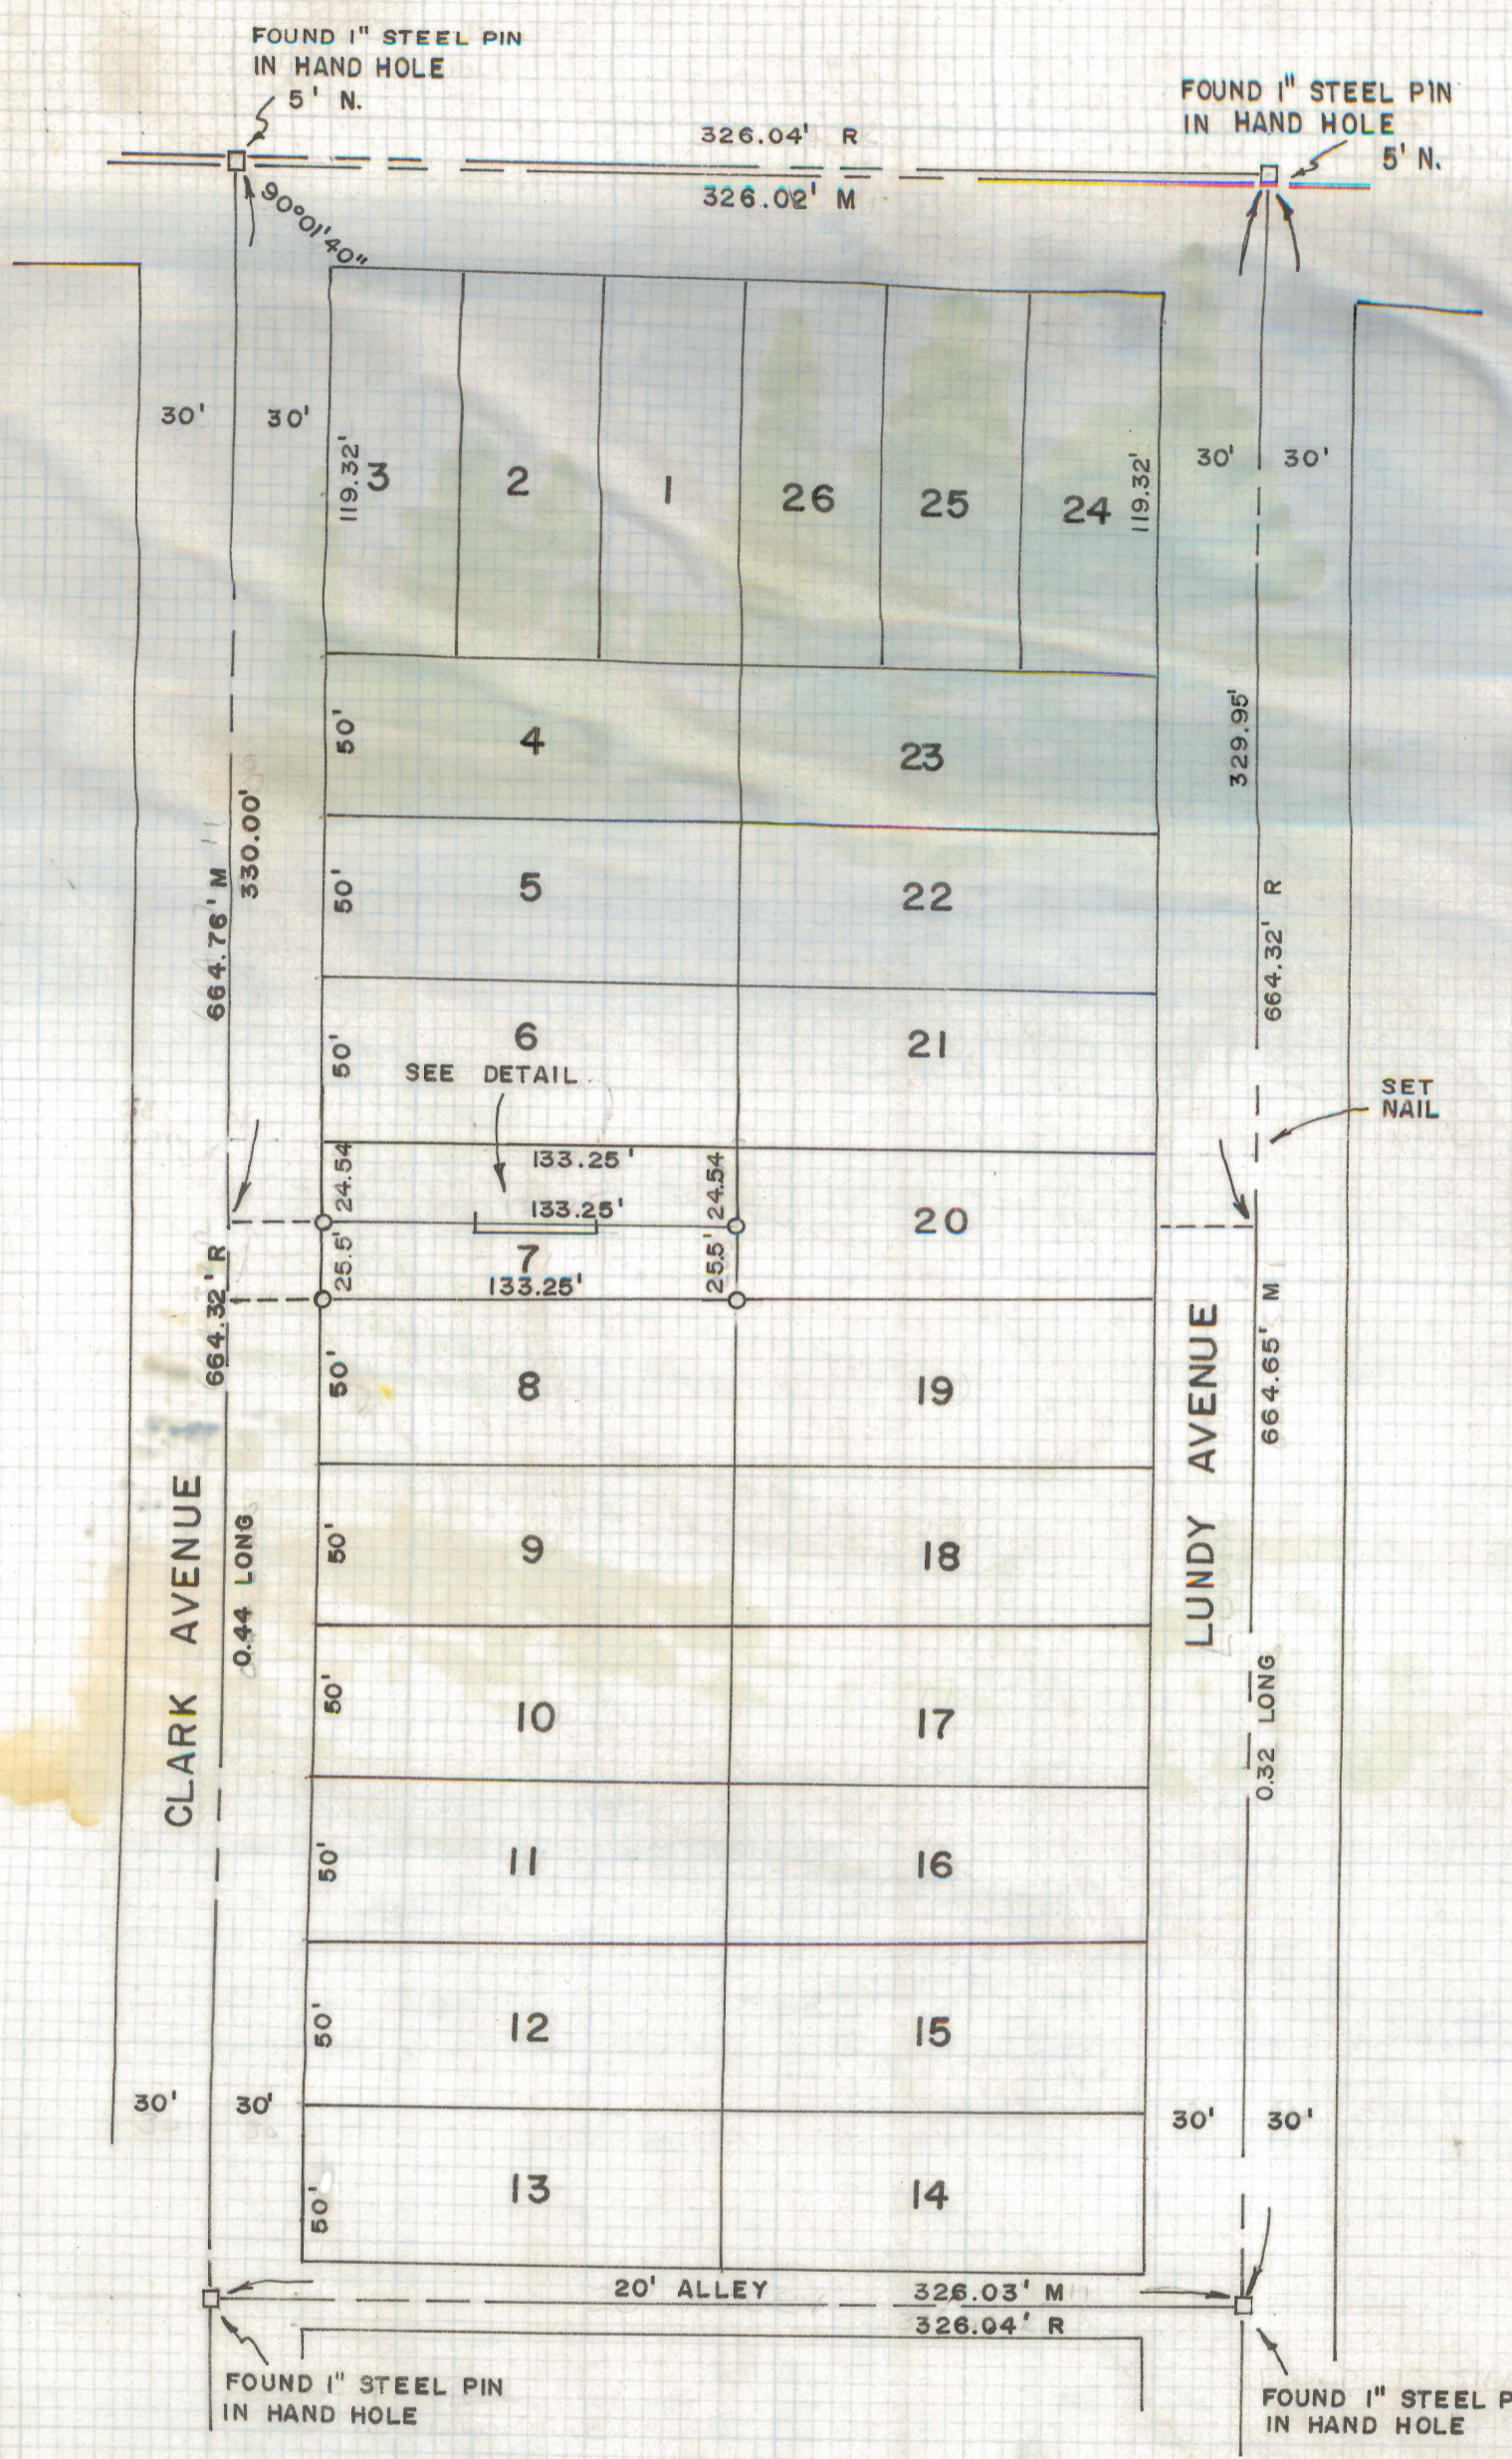

SCALE 1" = 60'

RESULTS OF SURVEY OF

THE SOUTH 25.50 FEET OF LOT 7
 BLOCK 7 OF THE RAINBOW ADDITION
 AS RECORDED IN BOOK 6 AT PAGE 16
 OF MAPS AND PLATS IN THE OFFICE
 OF THE PIMA COUNTY RECORDER, PIMA
 COUNTY, ARIZONA.

ROBERT F. MELLEN
 REGISTERED LAND SURVEYOR
 TUCSON, ARIZONA

