


DISCLAIMER:

This unrecorded Record of Survey was donated to the City of Tucson. The City of Tucson provides this data for your personal use "as is." Additionally, the City of Tucson provides this information with the understanding that it is not guaranteed to be accurate, correct or complete and conclusions drawn from such information are the responsibility of the user.

NOTES

- (1) ALL LOT CORNERS WERE CAPPED WITH AL. CAPS
- (2) CENTER PINS NOT VERIFIED FOR EXACT LINE

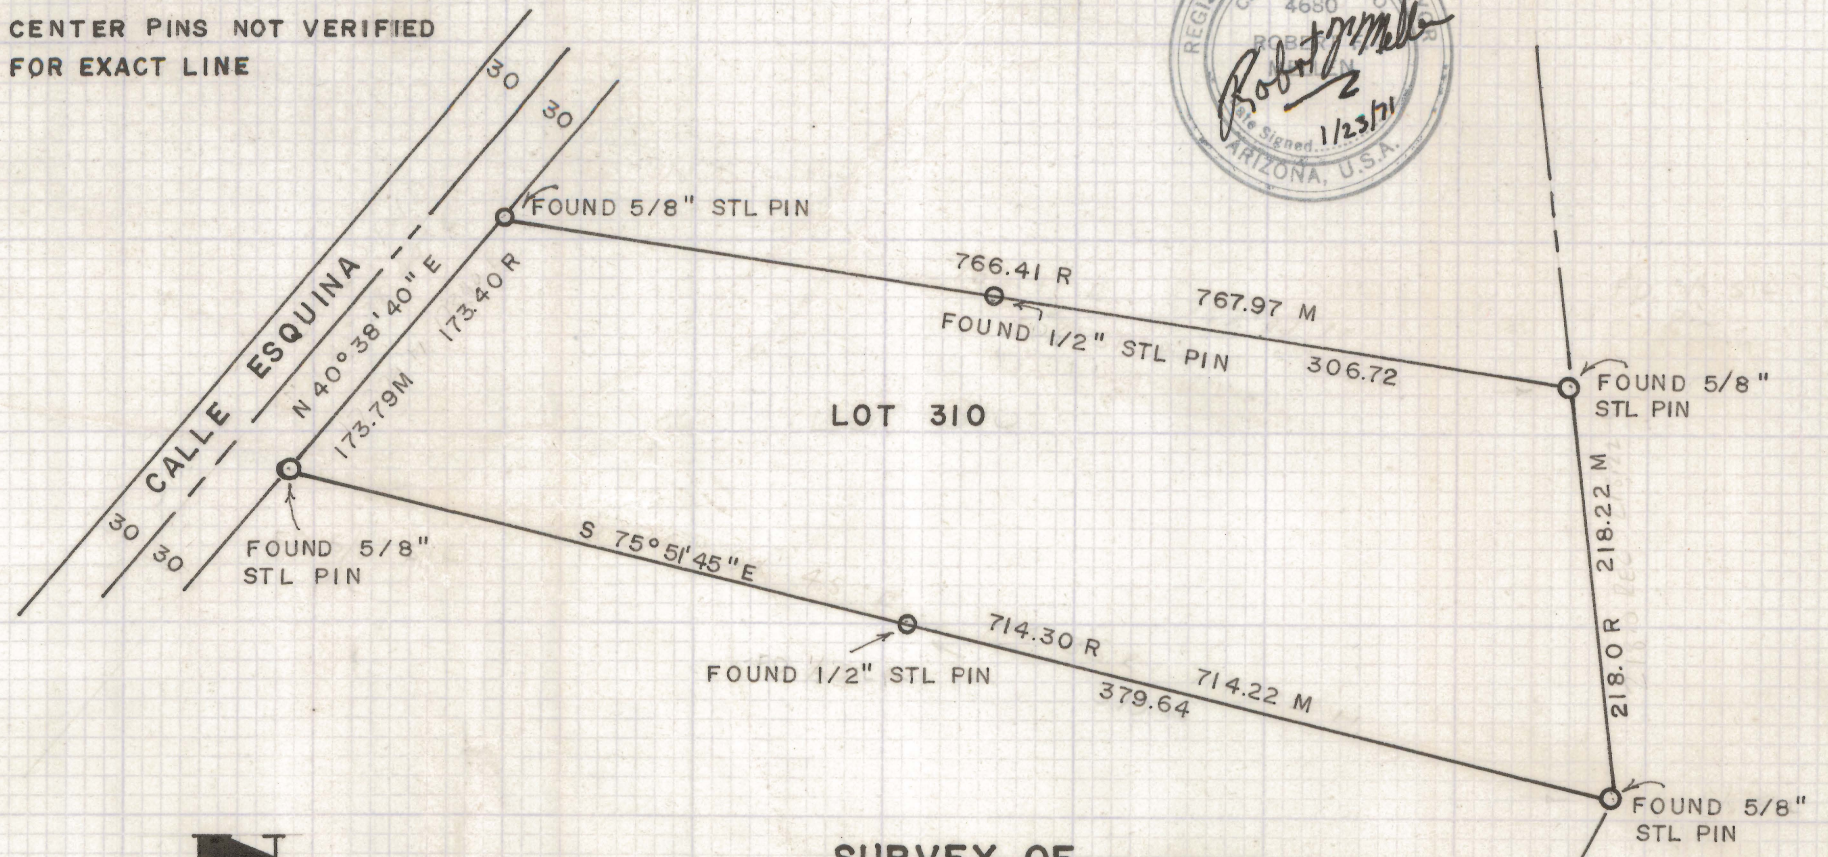

LOT 310



SCALE 1=100'

SURVEY OF

LOT 310 FLECHA CAIDA RANCH
ESTATES NO. 6 AS RECORDED IN
BOOK 13 OF MAPS & PLATS AT
PAGE 82 IN THE OFFICE OF THE
PIMA COUNTY RECORDER, PIMA
COUNTY, ARIZONA

Z-2020-046

ROBERT F. MELLEN
REGISTERED LAND SURVEYOR
TUCSON, ARIZONA