


DISCLAIMER:

This unrecorded Record of Survey was donated to the City of Tucson. The City of Tucson provides this data for your personal use "as is." Additionally, the City of Tucson provides this information with the understanding that it is not guaranteed to be accurate, correct or complete and conclusions drawn from such information are the responsibility of the user.



BLOCK 15


SEE SHEET #3

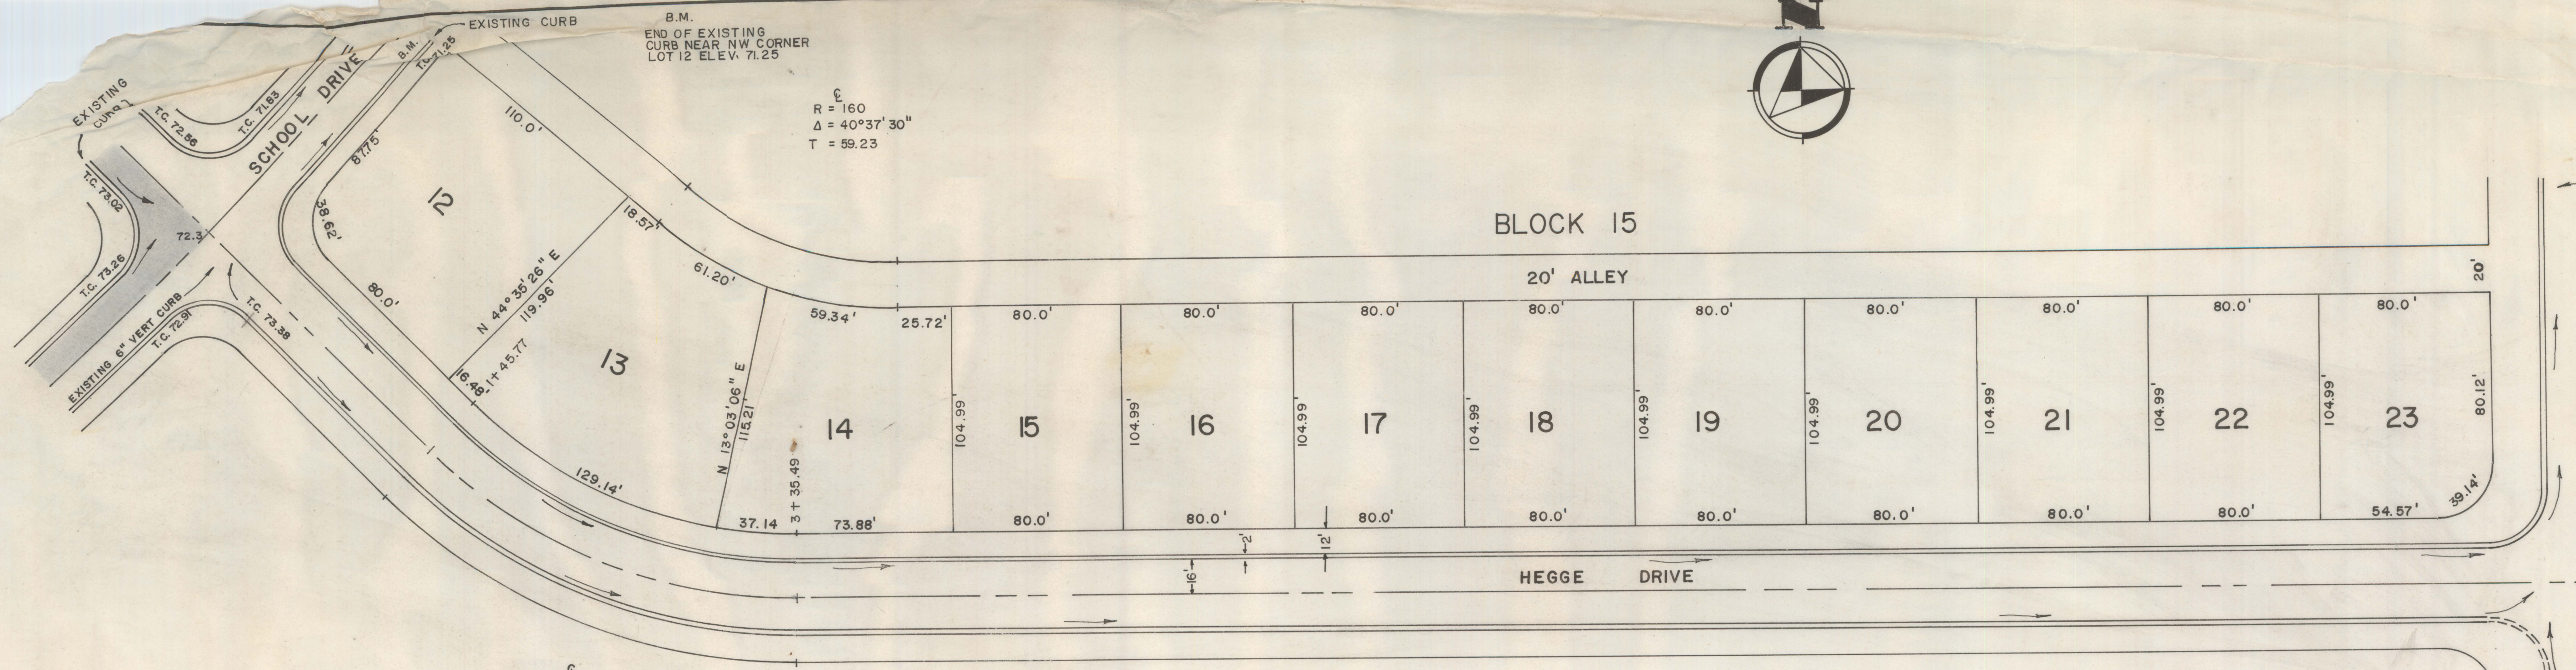

B.M.
END OF EXISTING CURB NEAR NW CORNER LOT 12 ELEV. 71.25
E = 160
Δ = 40°37'30"
T = 59.23

E
RAD = 242.77
Δ = 44°46'30"
T = 100.0

0+00 1+00 2+00 3+00 4+00 5+00 6+00 7+00 8+00 9+00 10+00 11+00

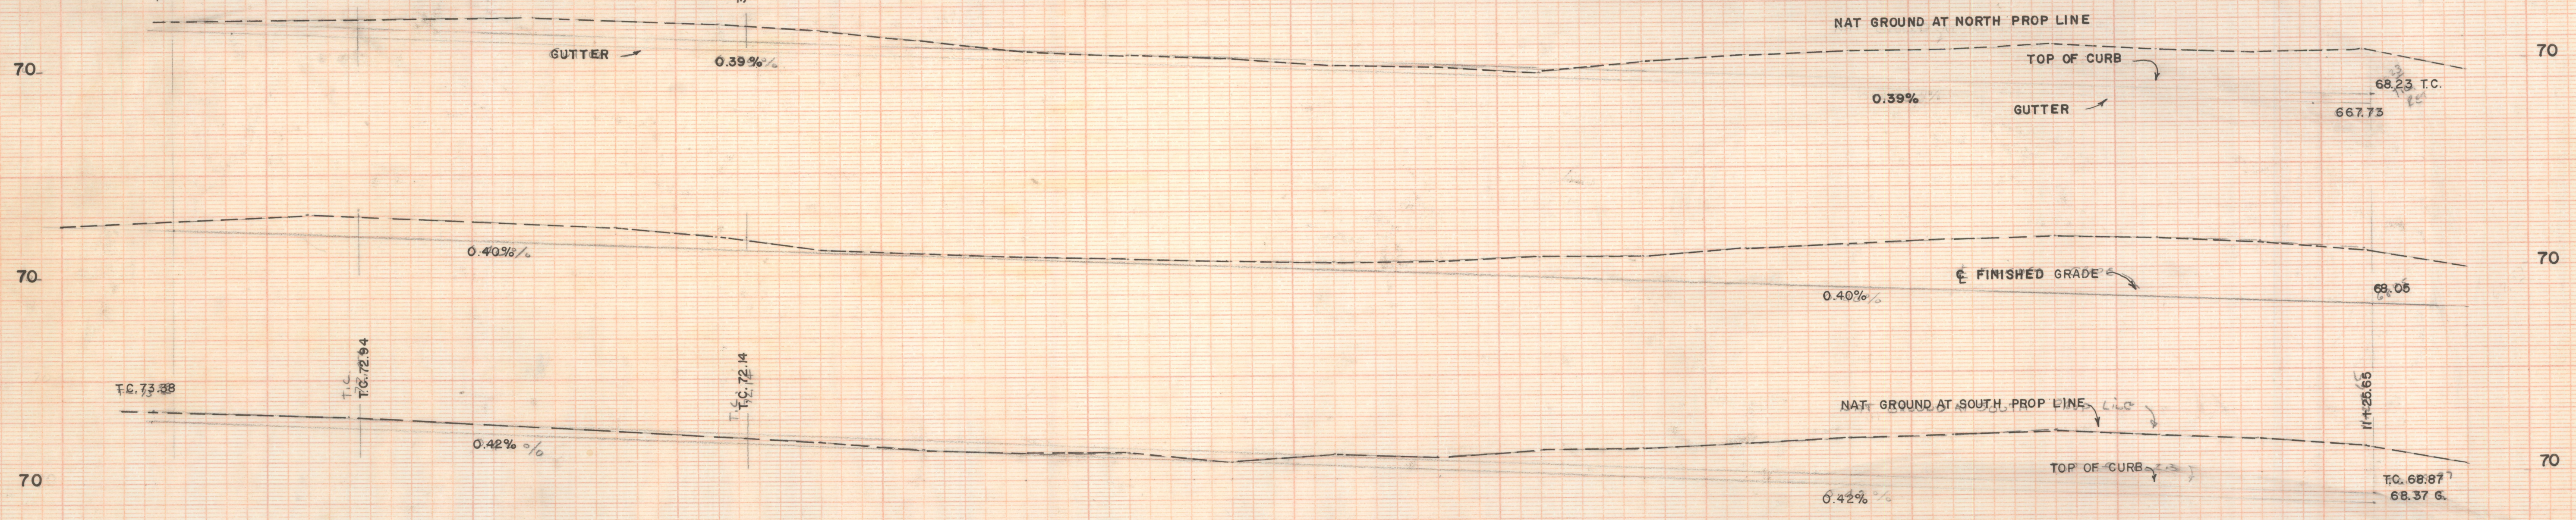

GARDEN CANYON HEIGHTS			
STRATCOM VILLAGE			
PAVING & SEWERS			
CHARLES E. MARTIN P.E.		ROBERT F. MELLETT L.S.	
(A JOINT VENTURE)			
DESIGN	C.E.M.	DATE	10/23/71
DRAWN	R.F.M.	JOB #	71-37
SCALE			SHEET
HORIZONTAL	1" = 40'	1 OF 3	
VERTICAL	1" = 4'		