



# **DISCLAIMER:**

**This unrecorded Record of Survey was donated to the City of Tucson. The City of Tucson provides this data for your personal use "as is." Additionally, the City of Tucson provides this information with the understanding that it is not guaranteed to be accurate, correct or complete and conclusions drawn from such information are the responsibility of the user.**

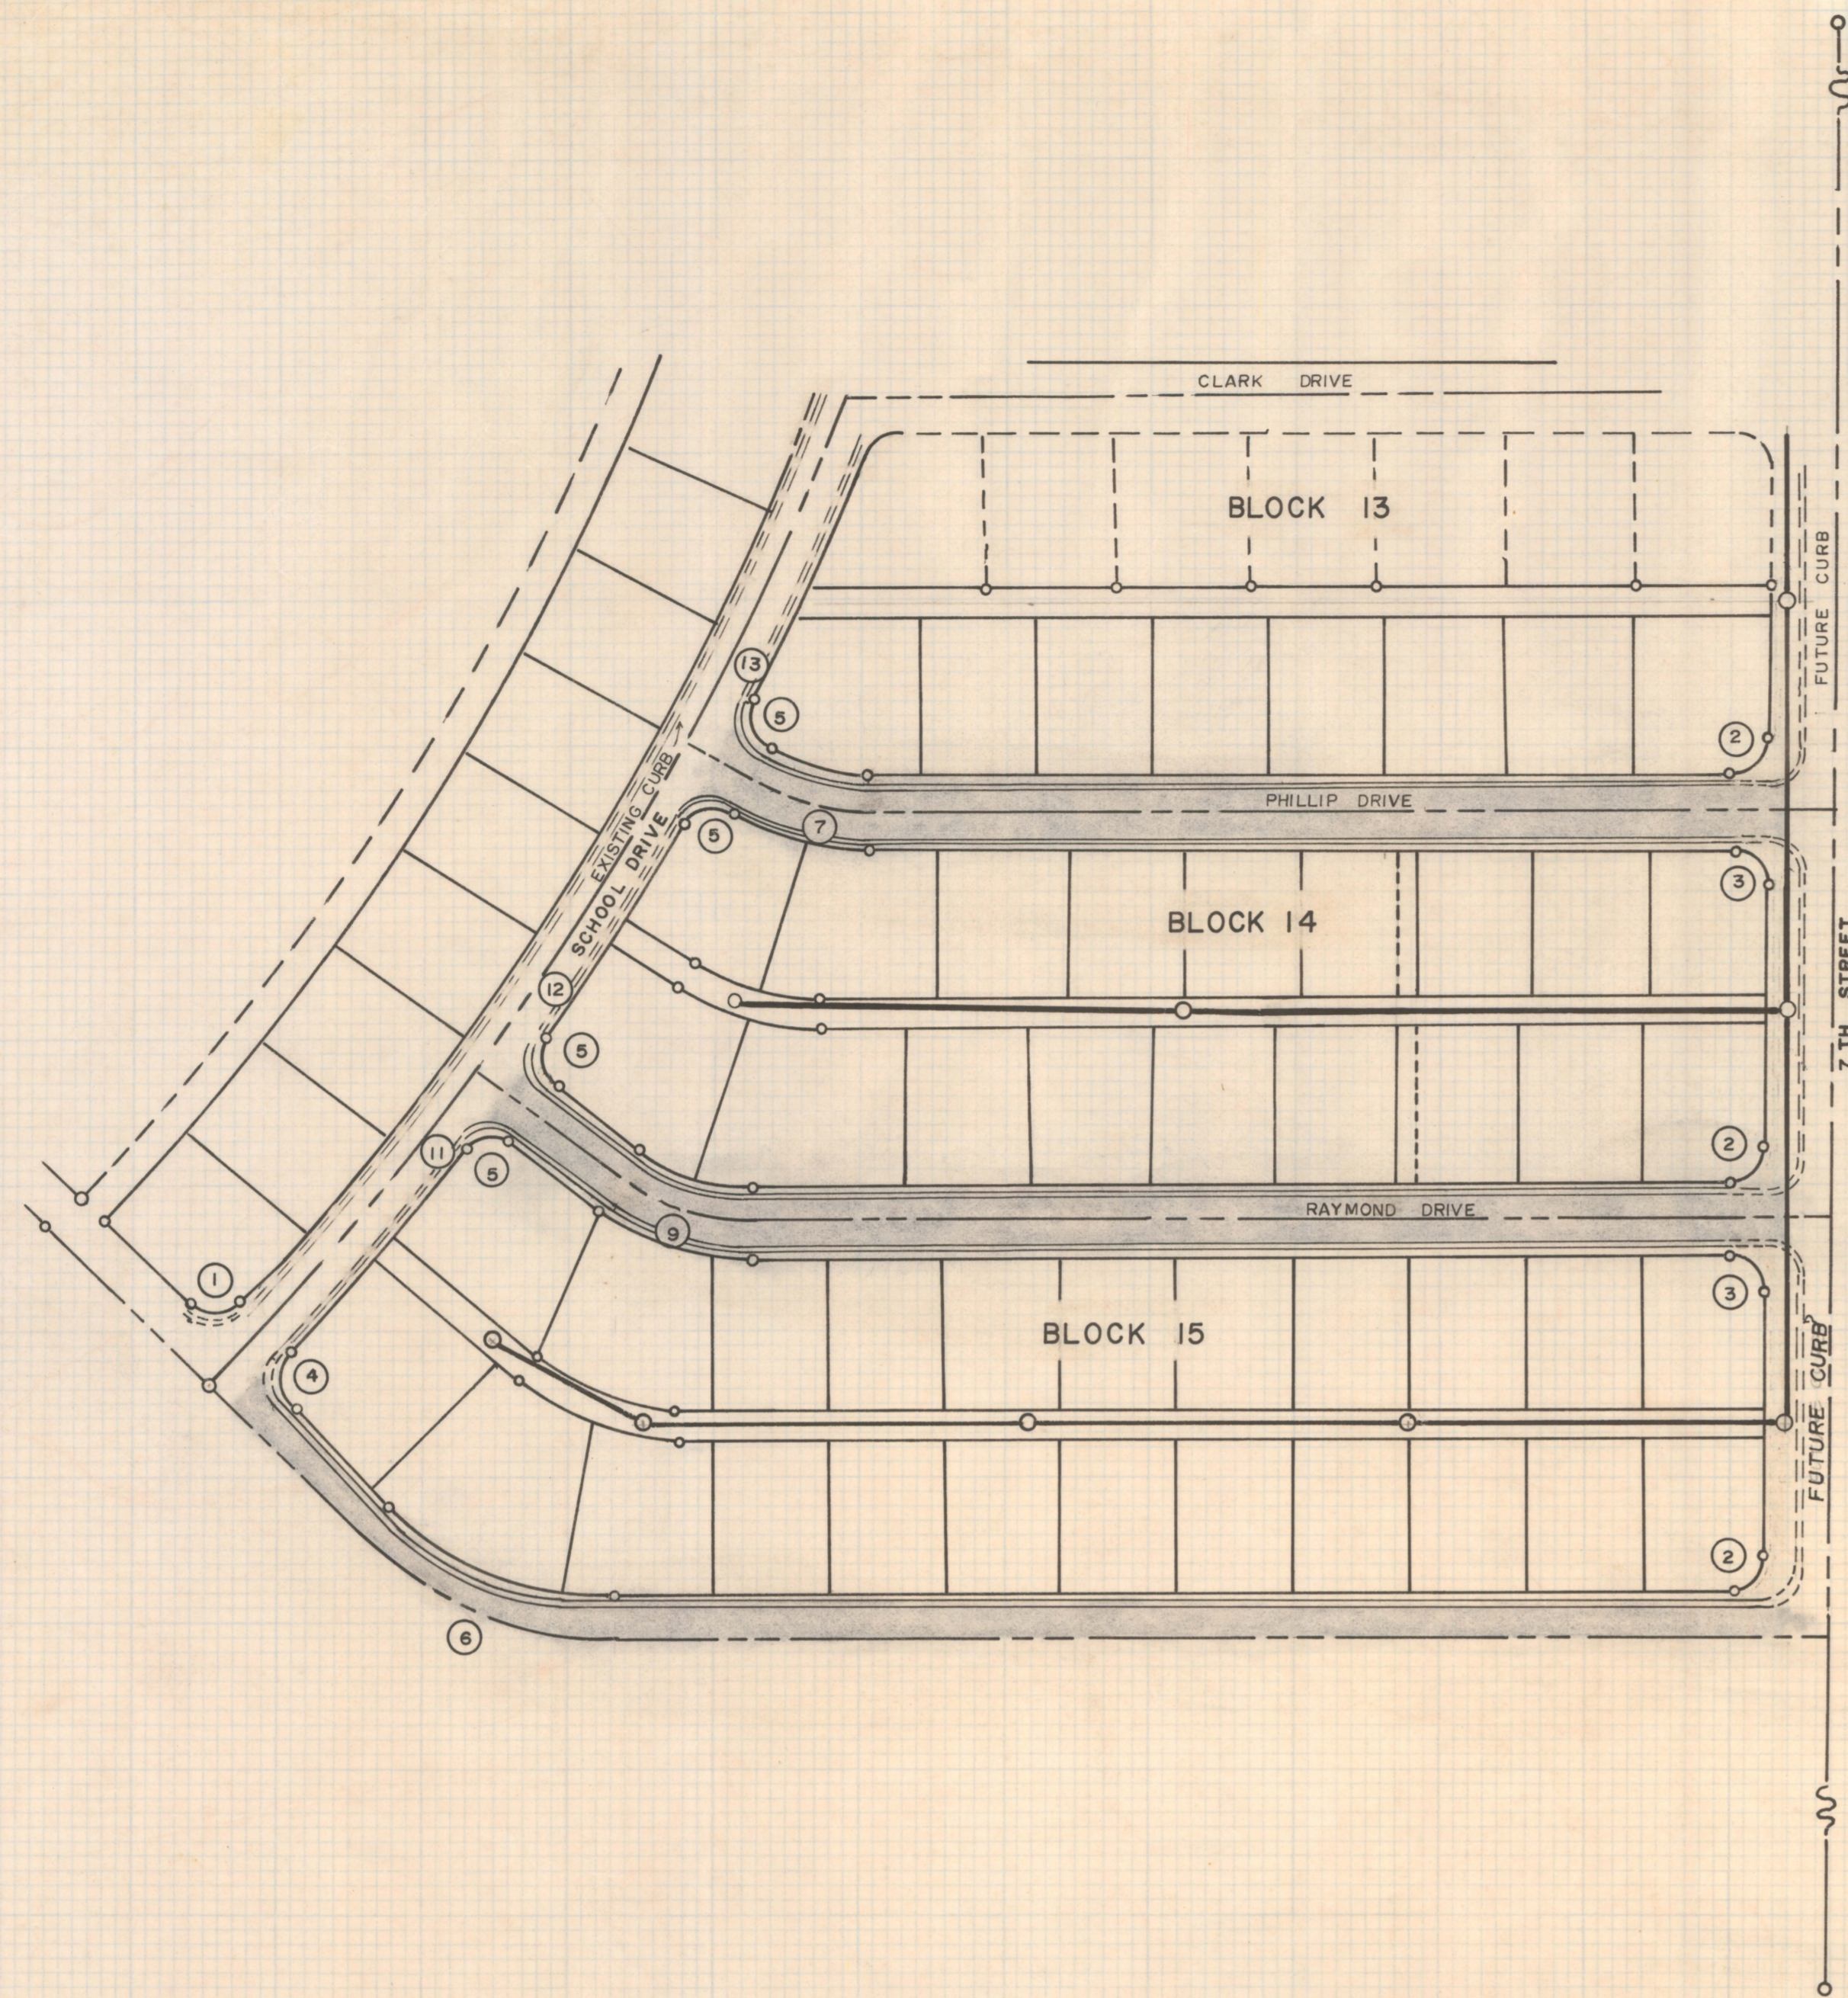


CURVE DATA				
NO.	△	RAD.	TAN.	L.
1	91° 33' 23"	25	25.69	39.95
2	89° 41' 45"	25	24.87	39.14
3	90° 18' 15"	25	25.13	39.40
4	88° 31' 01"	25	24.36	38.62
5	88° 39' 06"	25	24.42	38.68
6	44° 46' 30"	242.77	100.00	189.72
7	29° 37' 13"	150.00	39.66	77.55
8	33° 12' 29"	160.00	47.71	92.73
9	36° 52' 05"	150	50.00	96.52
10	40° 37' 30"	160	59.23	113.45
11	7° 54' 25"	2075	143.30	286.35
12	7° 14' 52"	2075	131.42	262.67
13	7° 15' 11"	2075	131.51	223.07

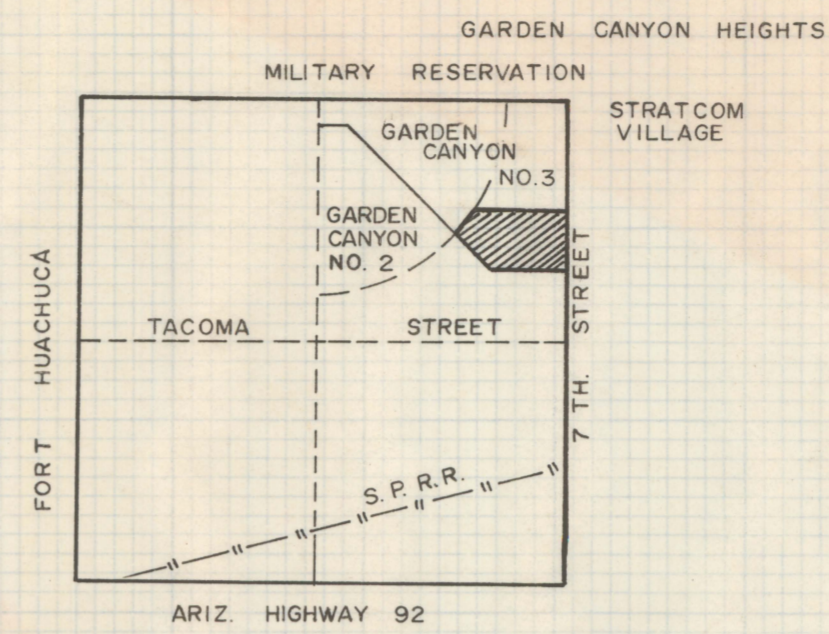


**LOCATION PLAN**

SECTION 34, T 21S, R 20E  
COCHISE COUNTY, ARIZONA  
N. T. S.

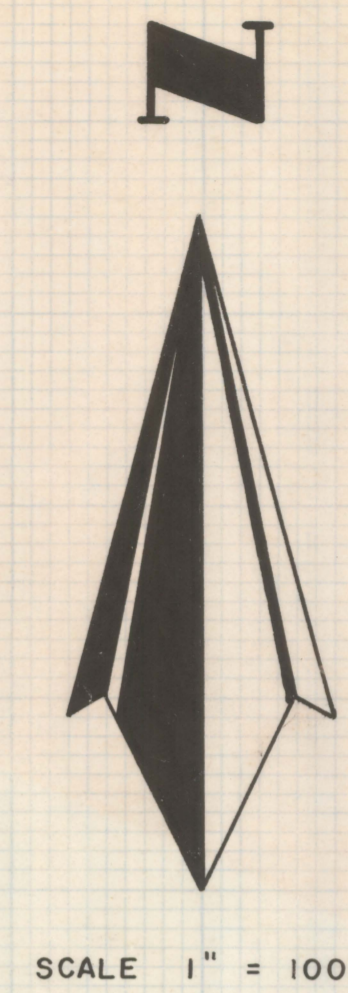

STREETS AND SEWERS FOR  
**GARDEN CANYON HEIGHTS**  
**"STRATCOM VILLAGE"**  
BLOCKS 13, 14, 15


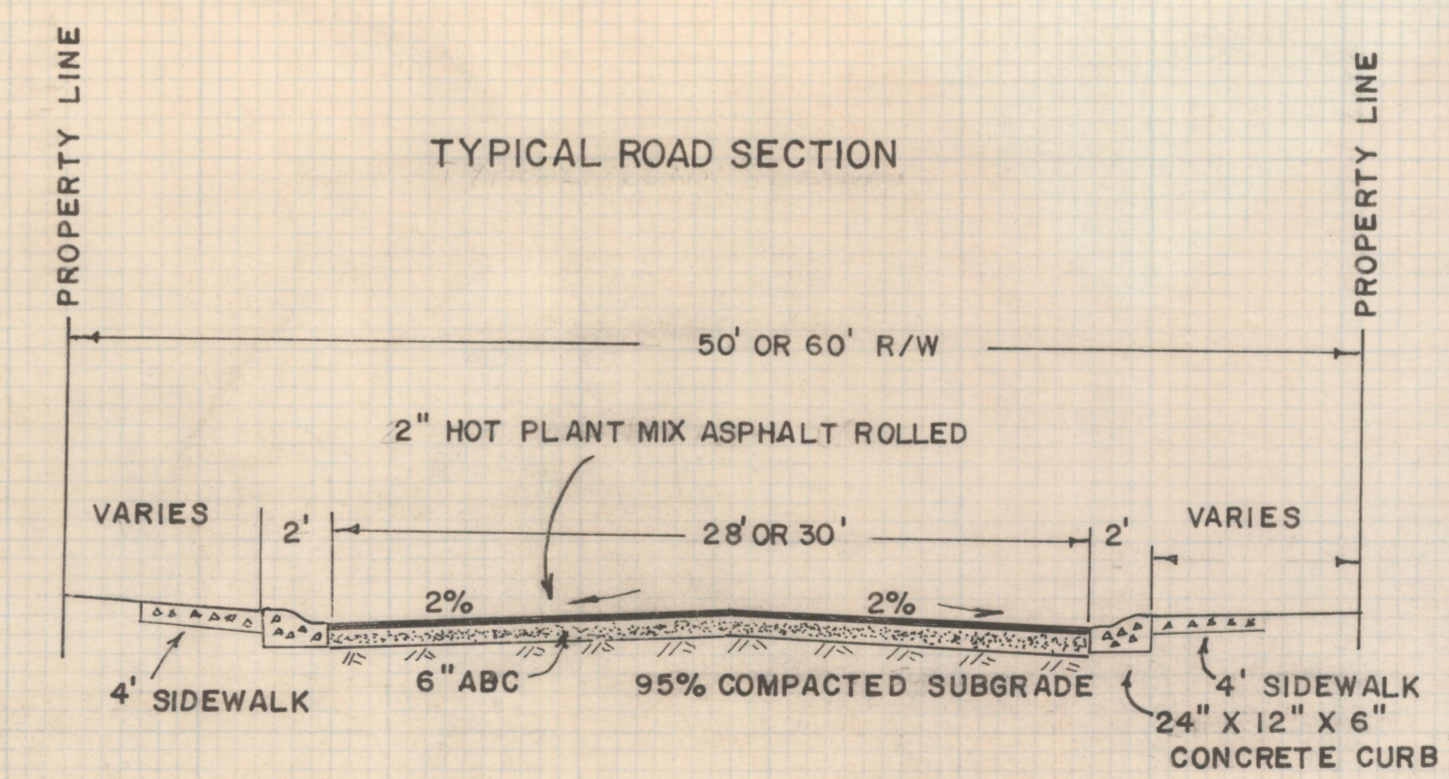


				GARDEN CANYON HEIGHTS	
				STRATCOM VILLAGE	
PAVING & SEWERS		CHARLES E. MARTIN, PE		ROBERT F. MELLENS, LS	
(A JOINT VENTURE)		DESIGN C.E.M.		DATE 6/5/71	
DRAWN R.F.M.		JOB # 71-37		SHEET	
SCALE		HORIZONTAL = 1" = 40'		VERTICAL = 1" = 2'	
		1 OF 7			

7/0702

PLAN  
 SURVEYED, PLOTTED, CHECKED, NOTE BOOK NO.  
 BY: DATE:

PROFILE  
 SURVEYED, PLOTTED, CHECKED, NOTE BOOK NO.  
 BY: DATE:


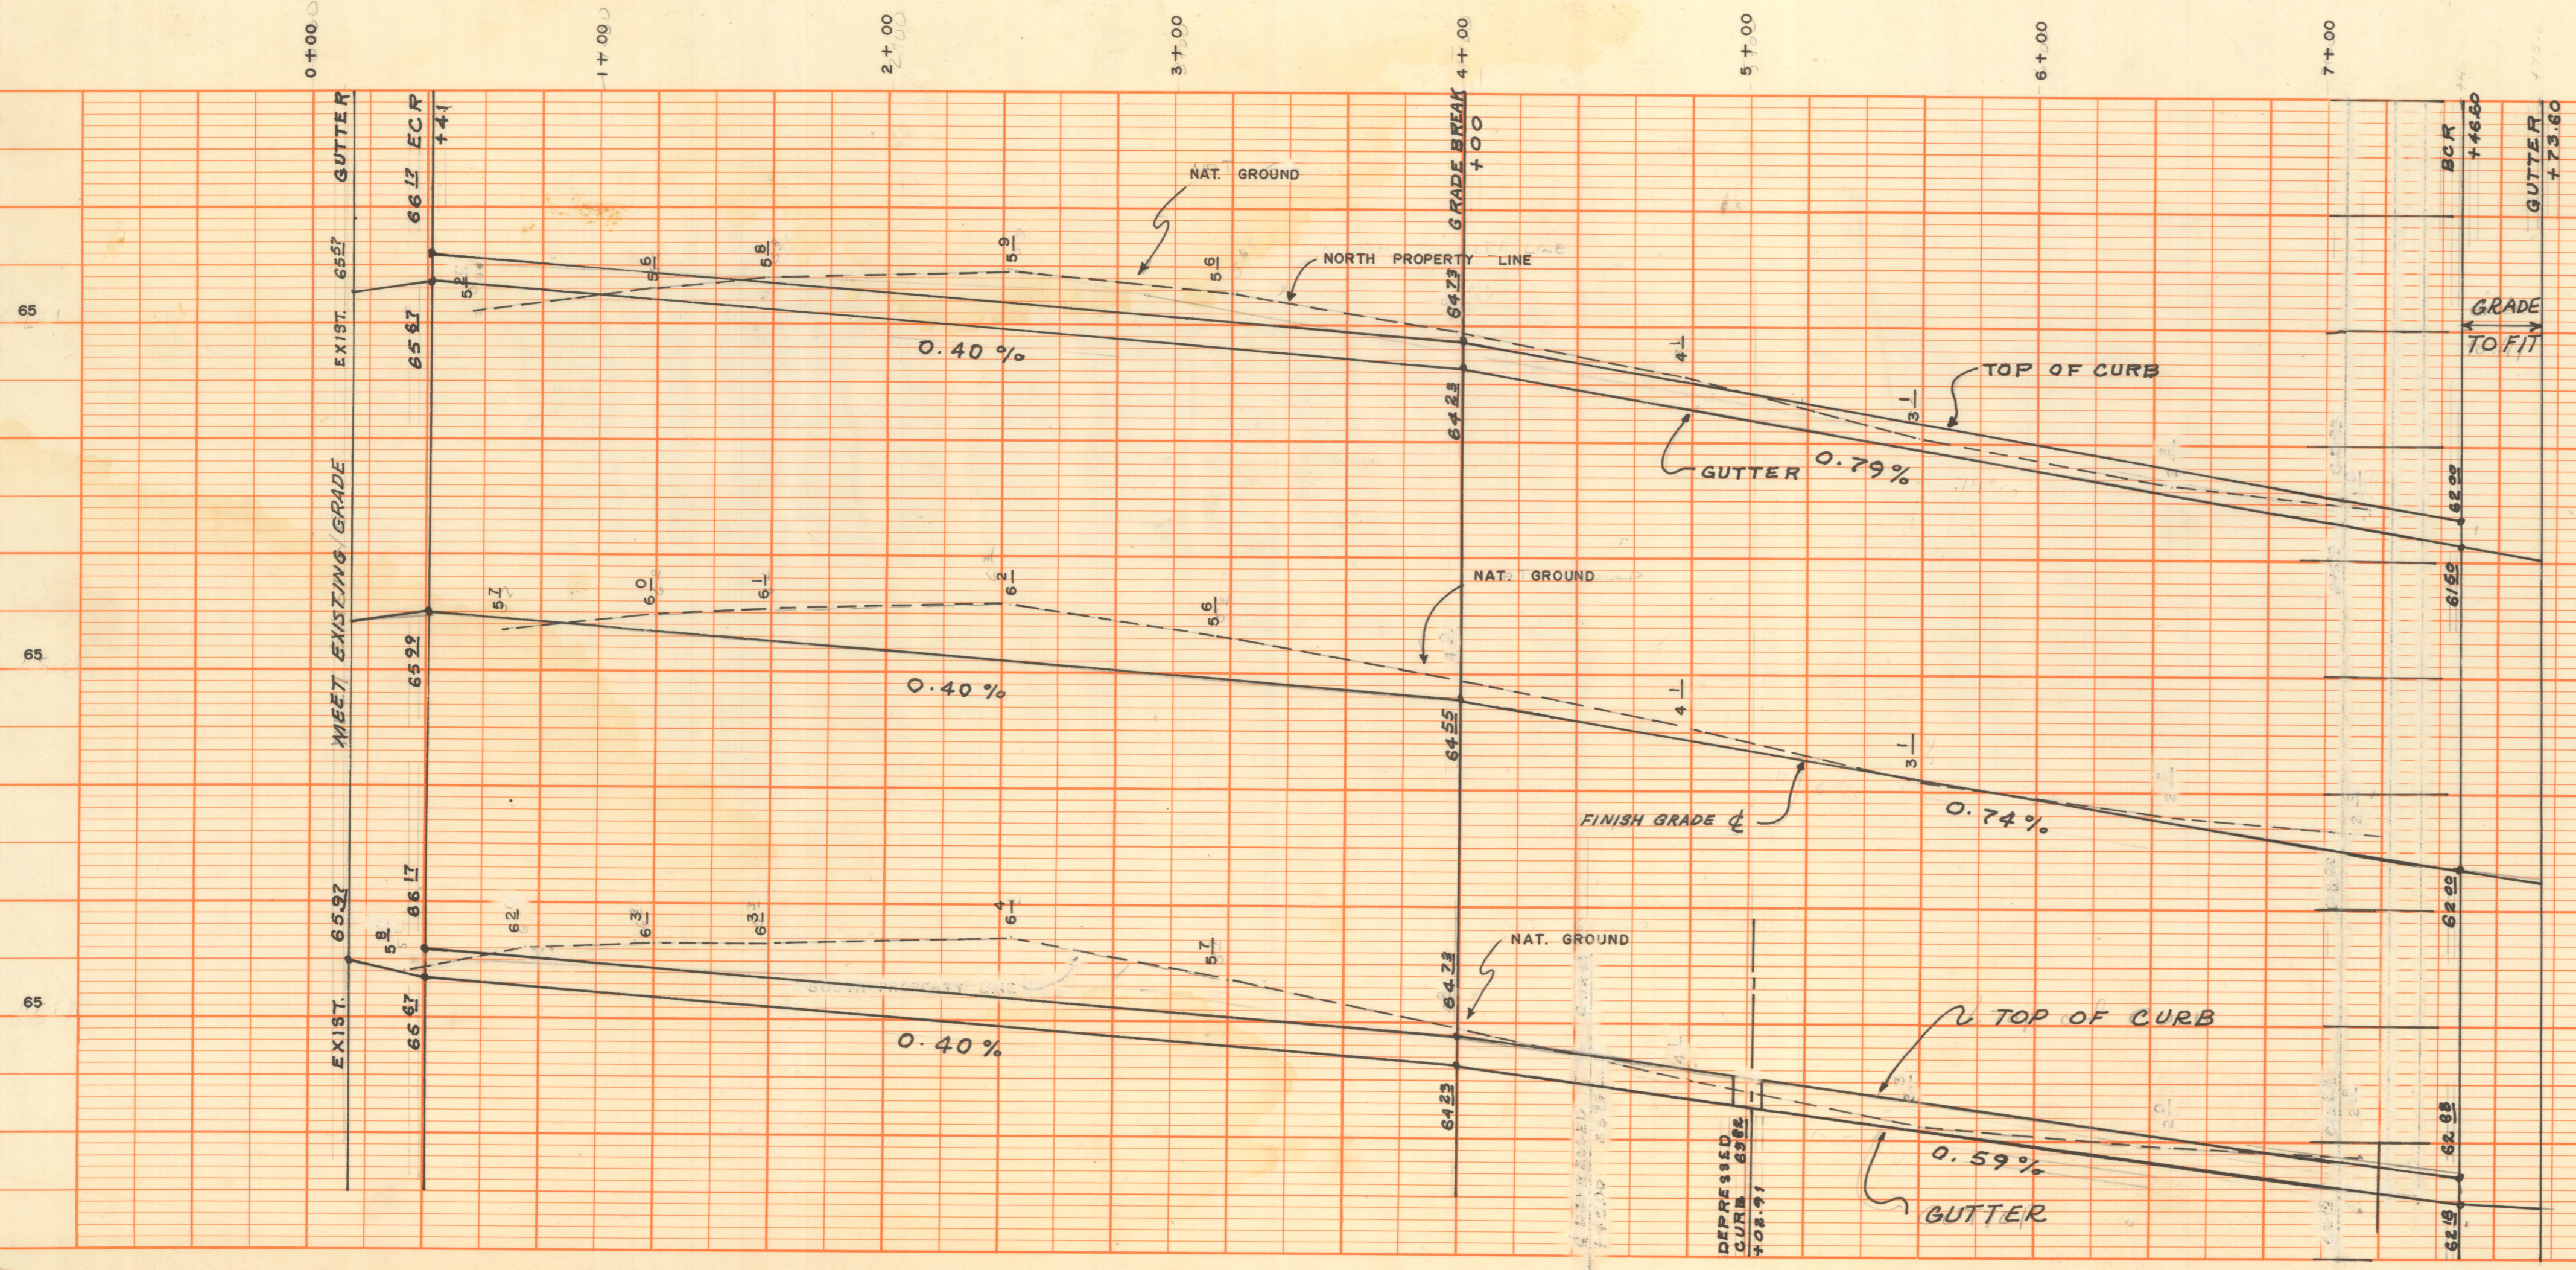
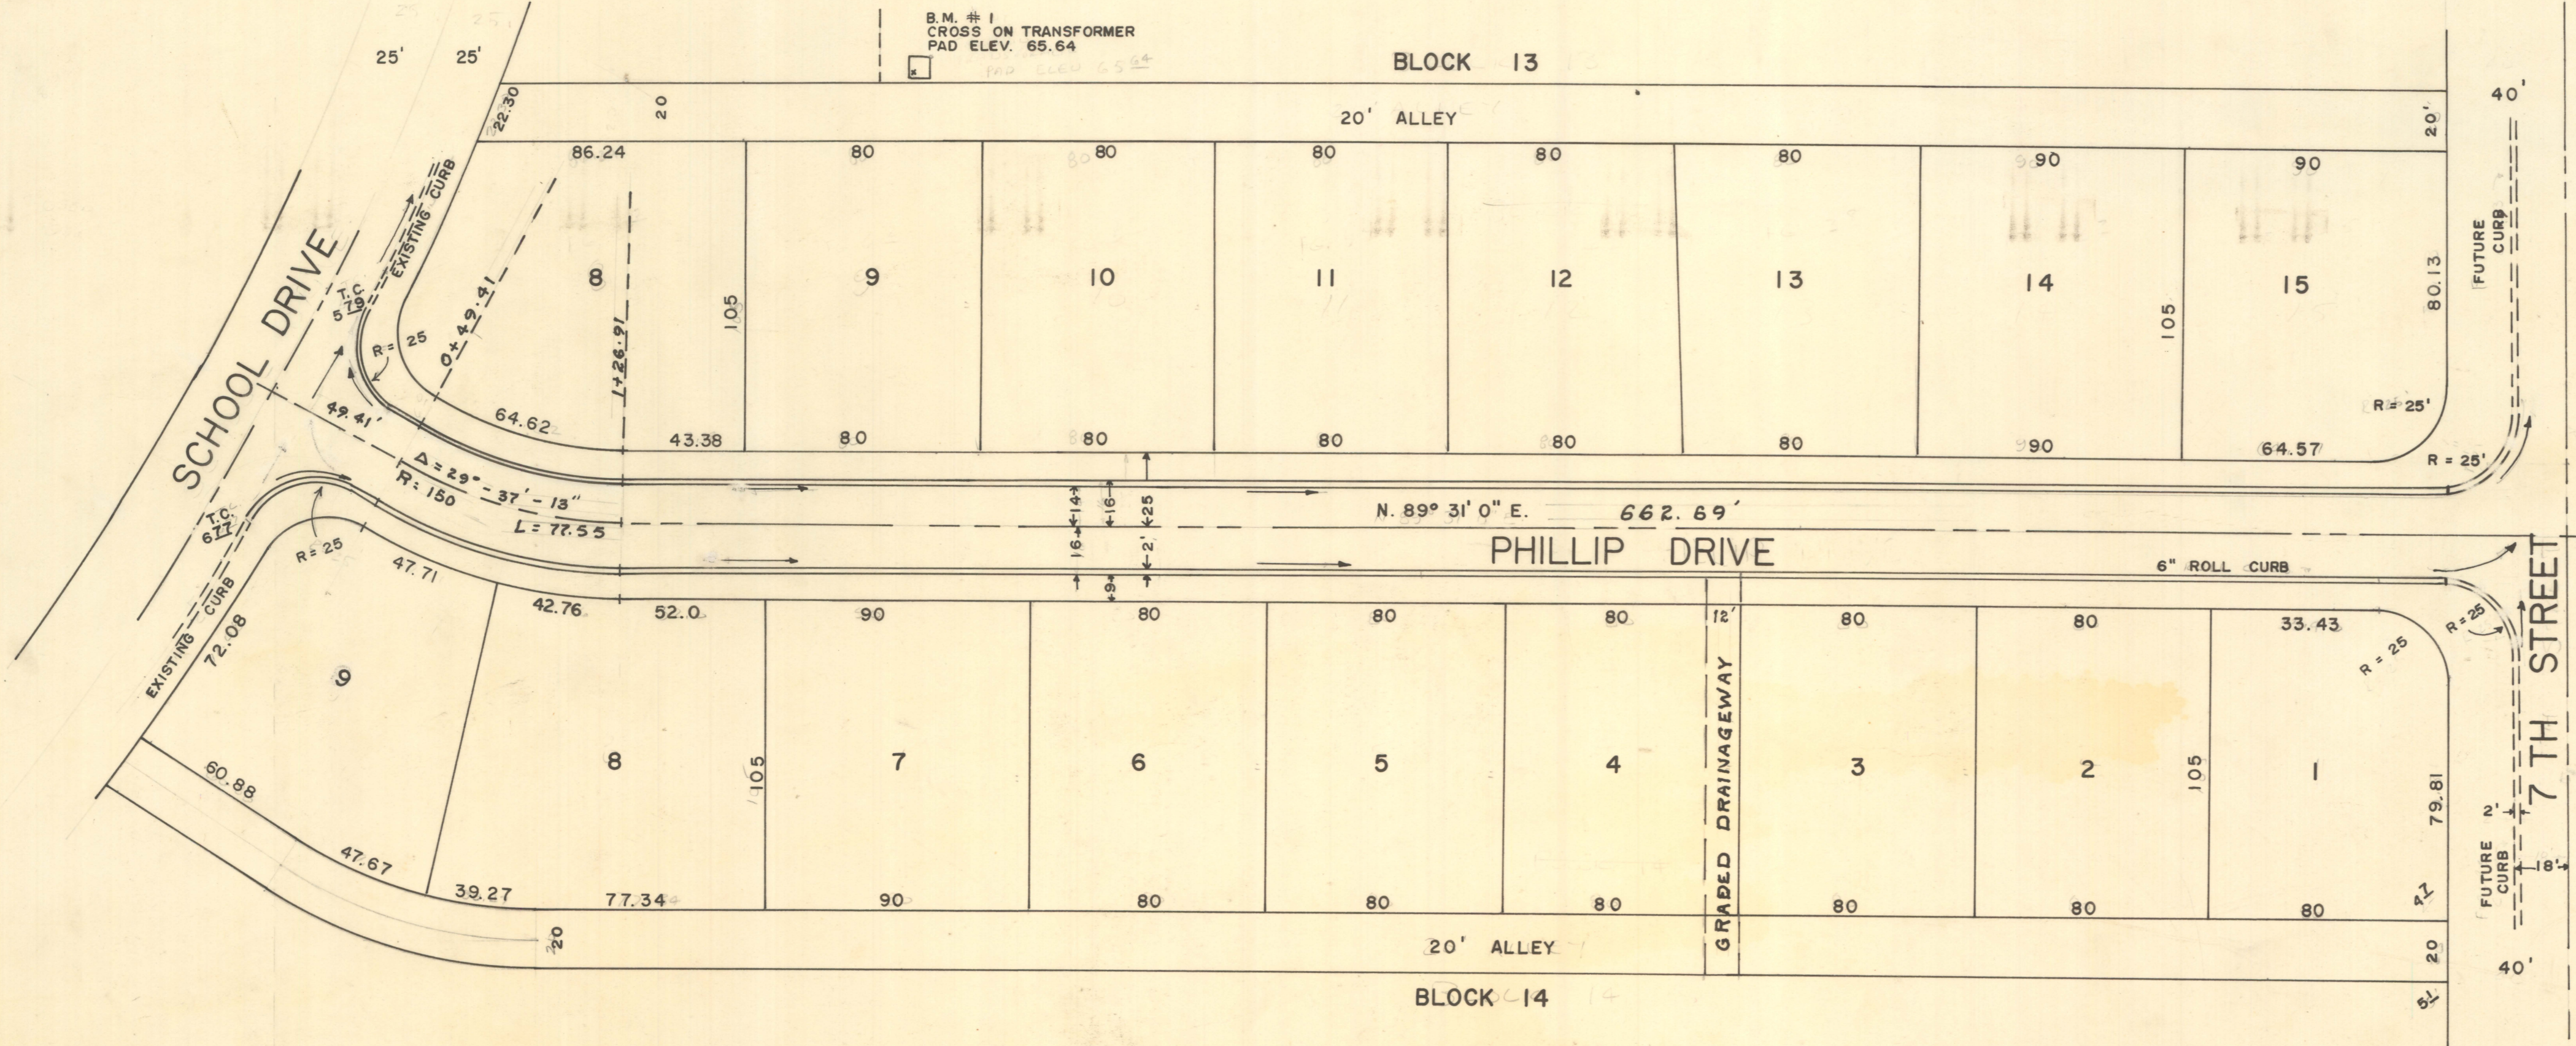


		<b>GARDEN CANYON HEIGHTS</b> STRATCOM VILLAGE PAVING & SEWERS	
		CHARLES E. MARTIN, PE (A JOINT VENTURE)	ROBERT F. MELLENS, LS (A JOINT VENTURE)
DESIGN	C.E.M.	DATE	6/5/71
DRAWN	R.F.M.	JOB	# 71-37
SCALE		SHEET	
HORIZONTAL 1" = 40'		2 OF 7	
VERTICAL 1" = 2'			

PLATE 1-PLAN-PROFILE D.P.R. & R.E. STANDARD  
 100% RAG PAPER - MADE AND PRINTED IN U. S. A.  
 EUGENE DIETZEN CO.

DATE \_\_\_\_\_ BY \_\_\_\_\_  
 SURVEYED \_\_\_\_\_  
 PLOTTED \_\_\_\_\_ CHECKED \_\_\_\_\_  
 NOTE BOOK \_\_\_\_\_  
 NO. \_\_\_\_\_

DATE \_\_\_\_\_ BY \_\_\_\_\_  
 SURVEYED \_\_\_\_\_  
 PLOTTED \_\_\_\_\_ CHECKED \_\_\_\_\_  
 NOTE BOOK \_\_\_\_\_  
 NO. \_\_\_\_\_

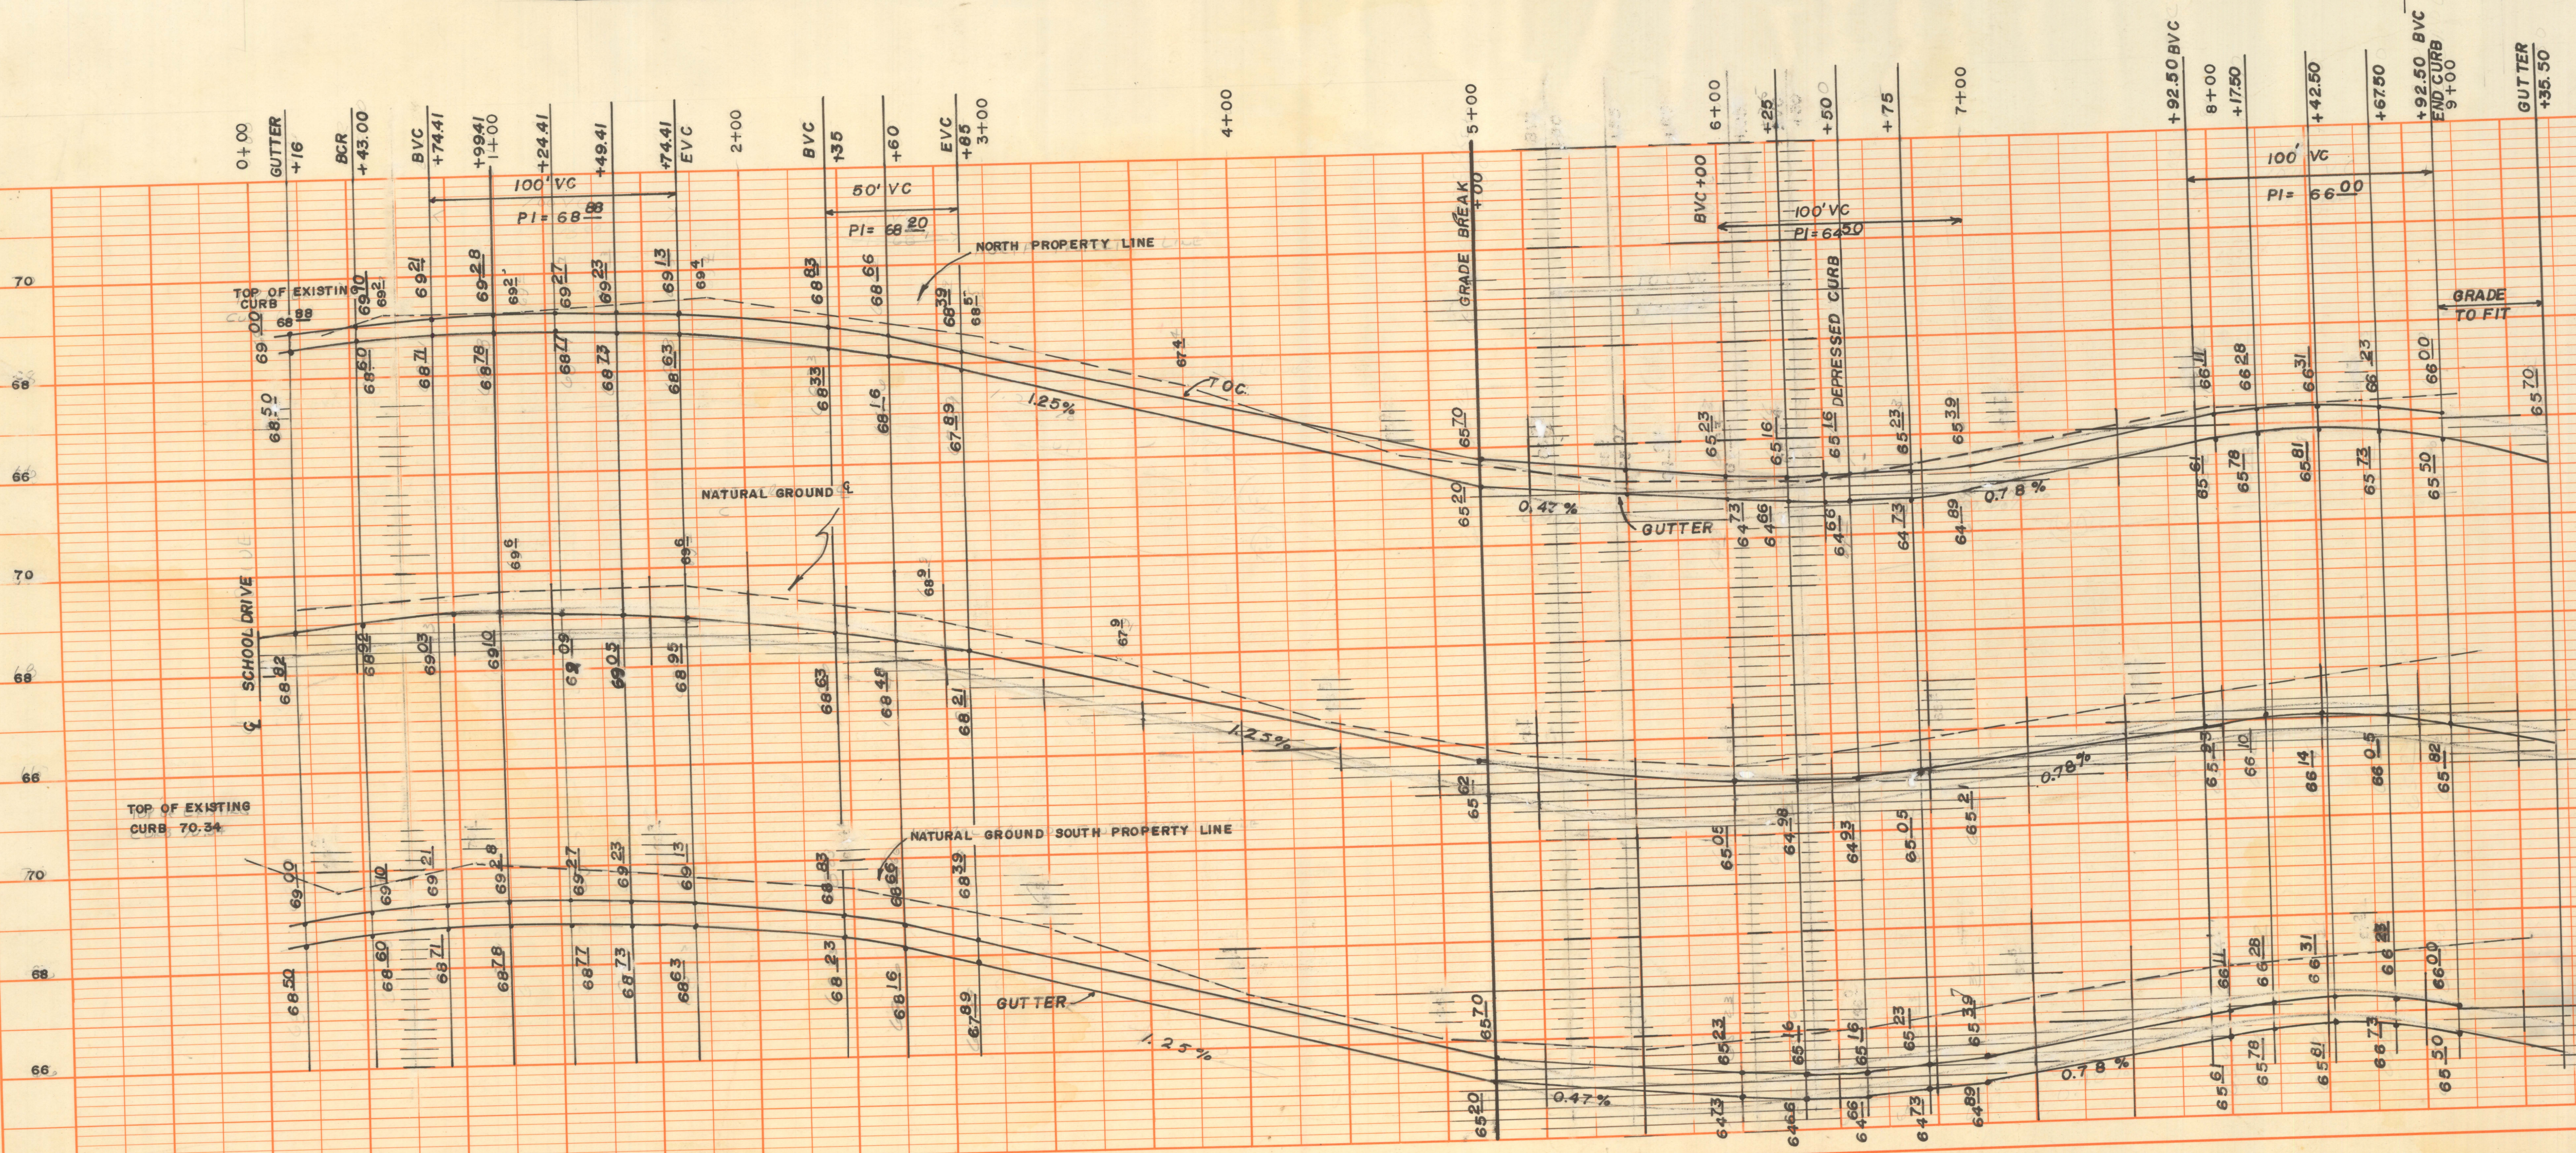
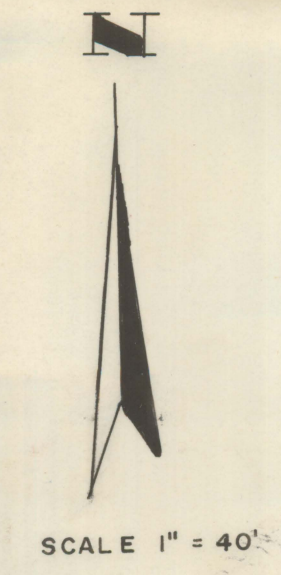
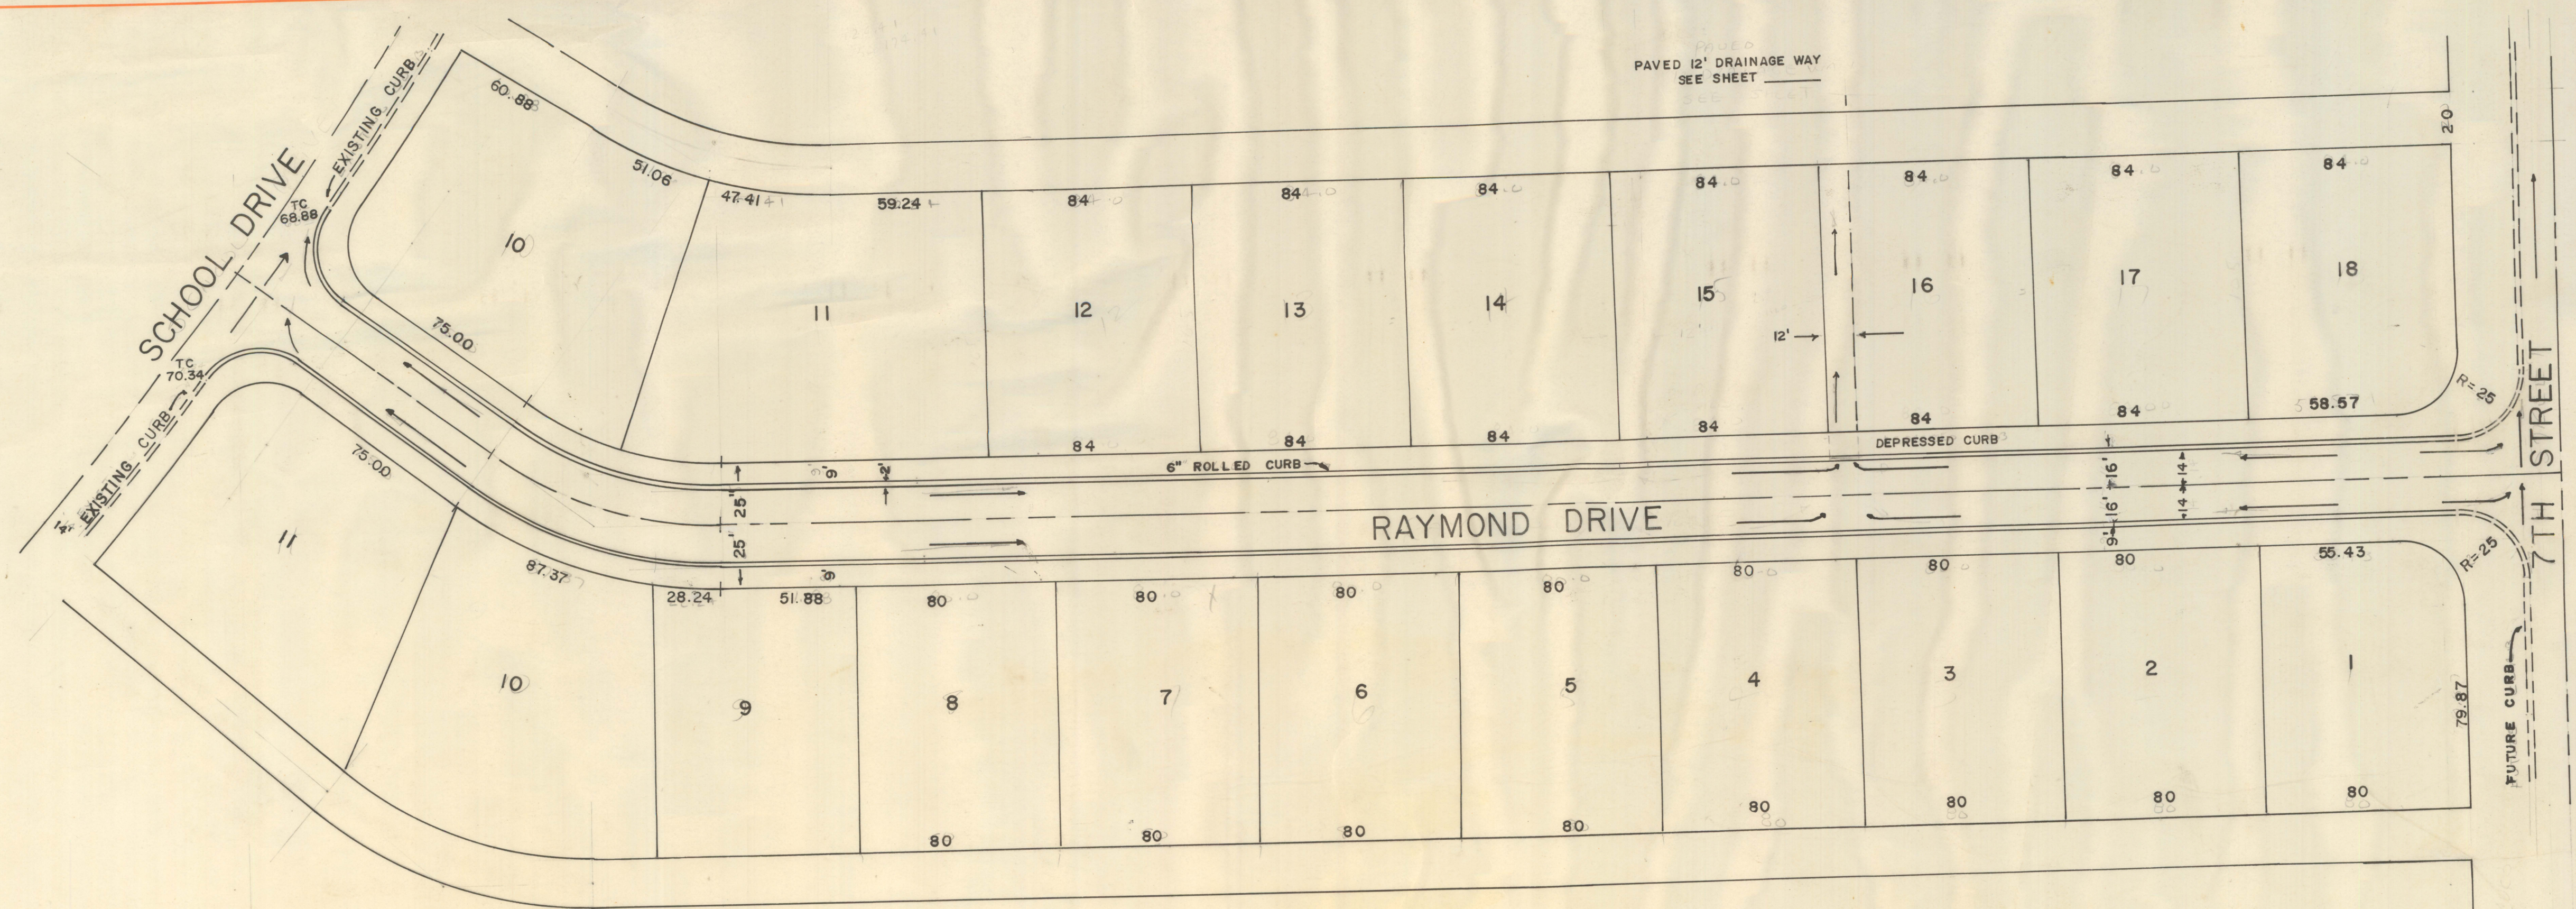


**GARDEN CANYON HEIGHTS**  
**STRATCOM VILLAGE**  
**PAVING & SEWERS**

DESIGN C.E.M.		DATE 6/5/77	
DRAWN R.F.M.		JOB # 71-37	
SCALE HORIZONTAL = 1" = 40'		SHEET 3 OF 7	
VERTICAL = 1" = 2'		710702	

PLATE 1-PLAN-PROFILE © P.R. & R.E. STANDARD  
 100% RAS PAPER MADE AND PRINTED IN U. S. A.  
 EUGENE DIETZGEN CO.

Z-2020-058-003

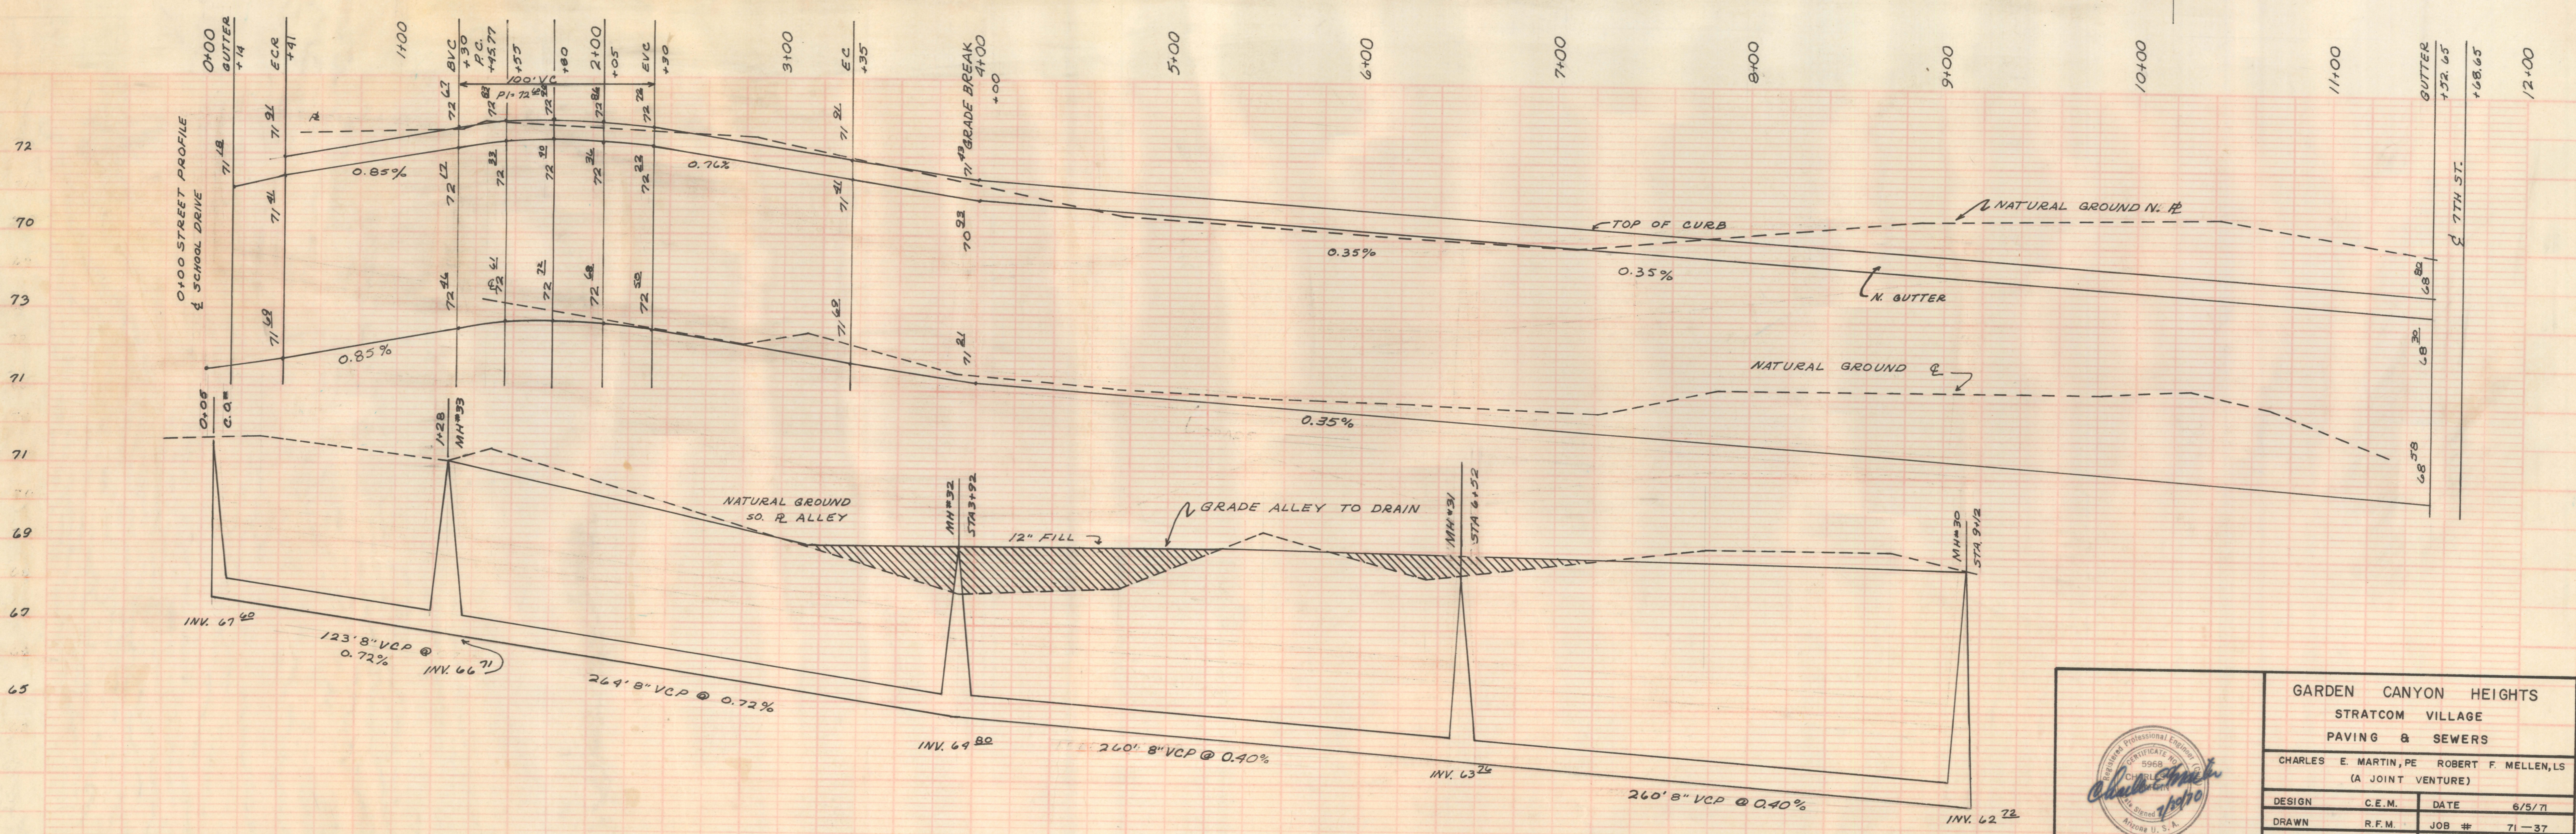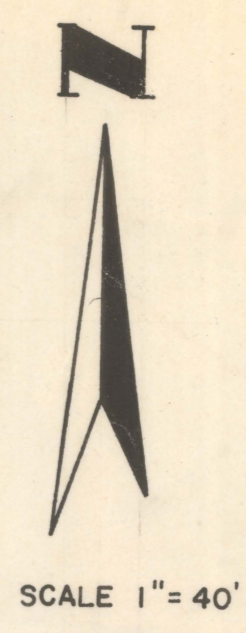
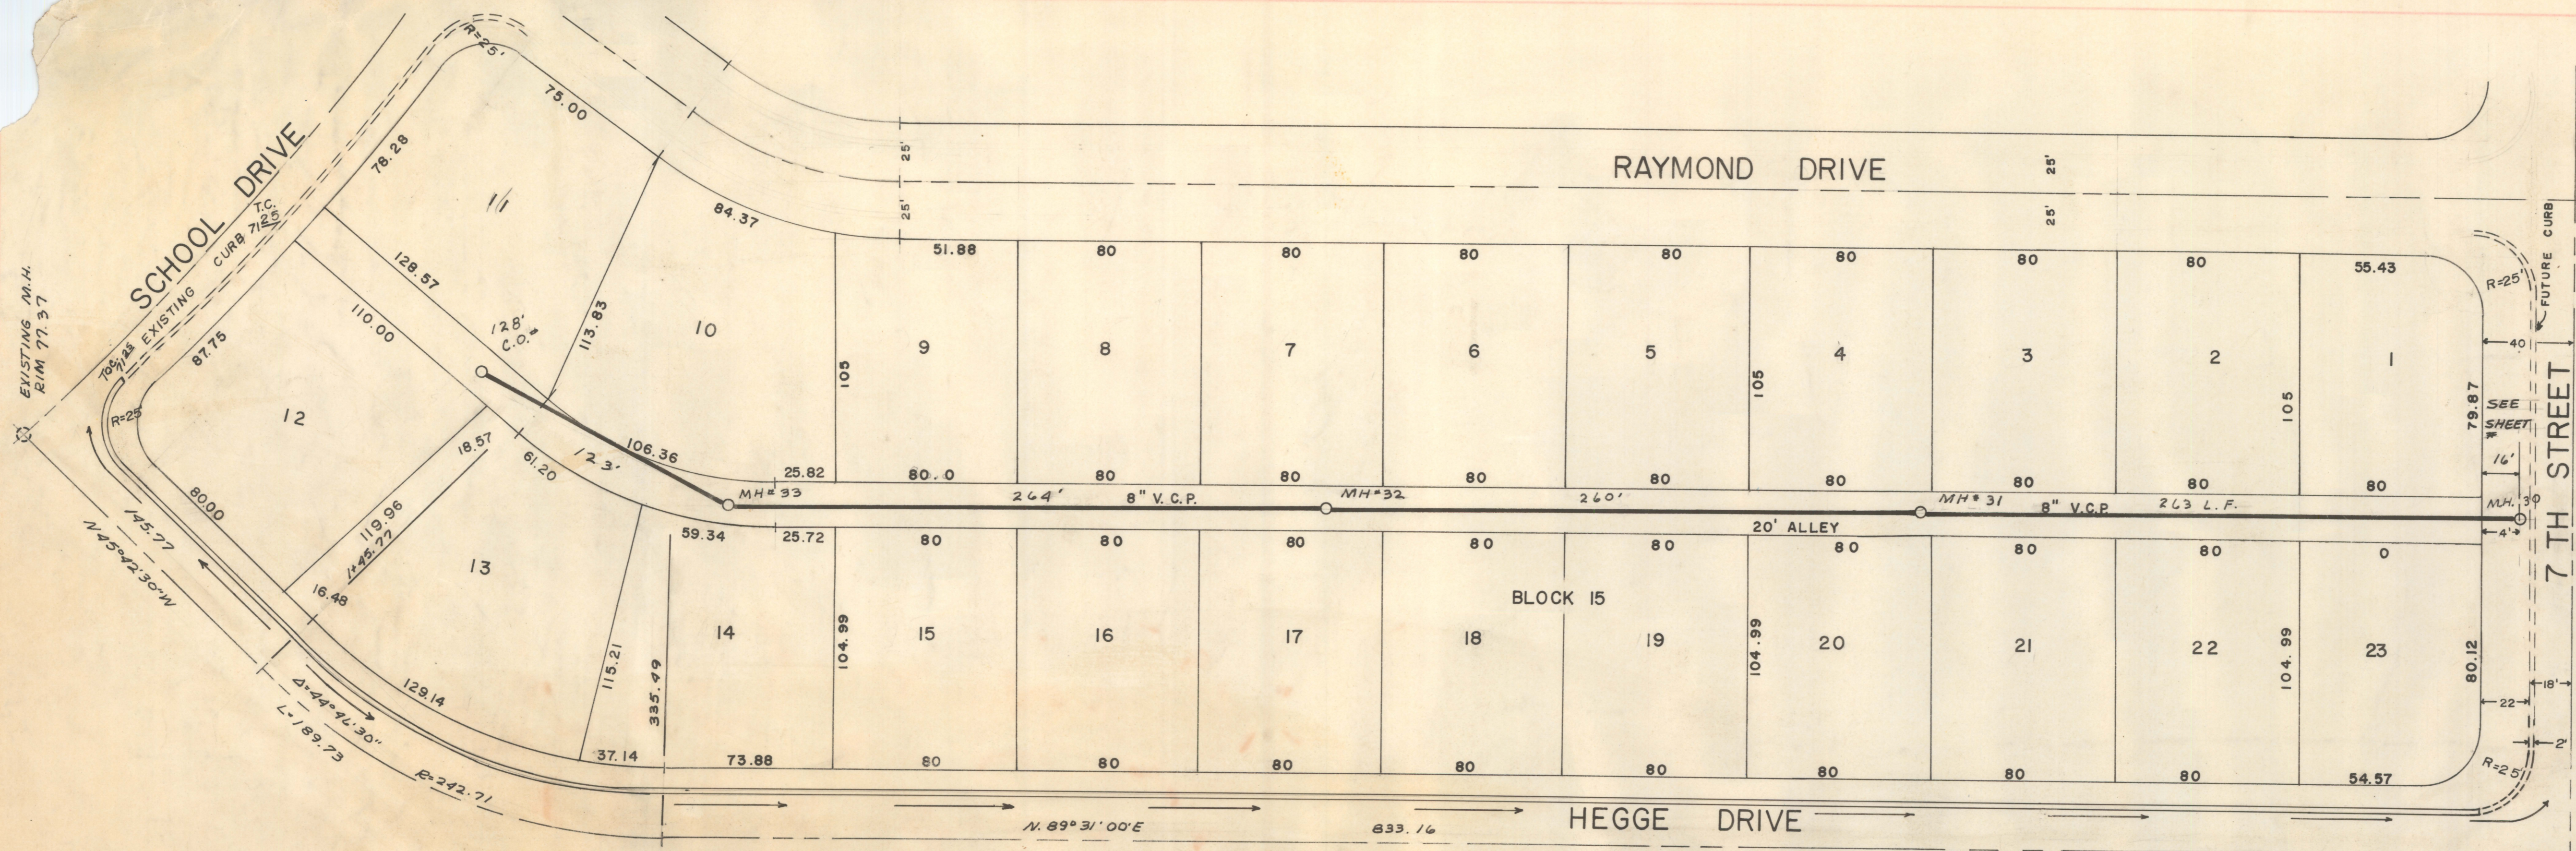


<b>GARDEN CANYON HEIGHTS STRATCOM VILLAGE PAVING &amp; SEWERS</b>			
CHARLES E. MARTIN, PE ROBERT F. MELLENS, LS (A JOINT VENTURE)			
DESIGN	C.E.M.	DATE	6/5/71
DRAWN	R.F.M.	JOB #	71-37
SCALE		SHEET	
HORIZONTAL = 1" = 40'		9 OF 7	
VERTICAL = 1" = 2'		710702	


Z-2020-058-004

PLAN	NO.
SURVEYED	DATE
PLOTTED	BY
NOTED	DATE
REVISIONS	BY
DATE	BY

PROFILE	NO.
SURVEYED	DATE
PLOTTED	BY
NOTED	DATE
REVISIONS	BY
DATE	BY

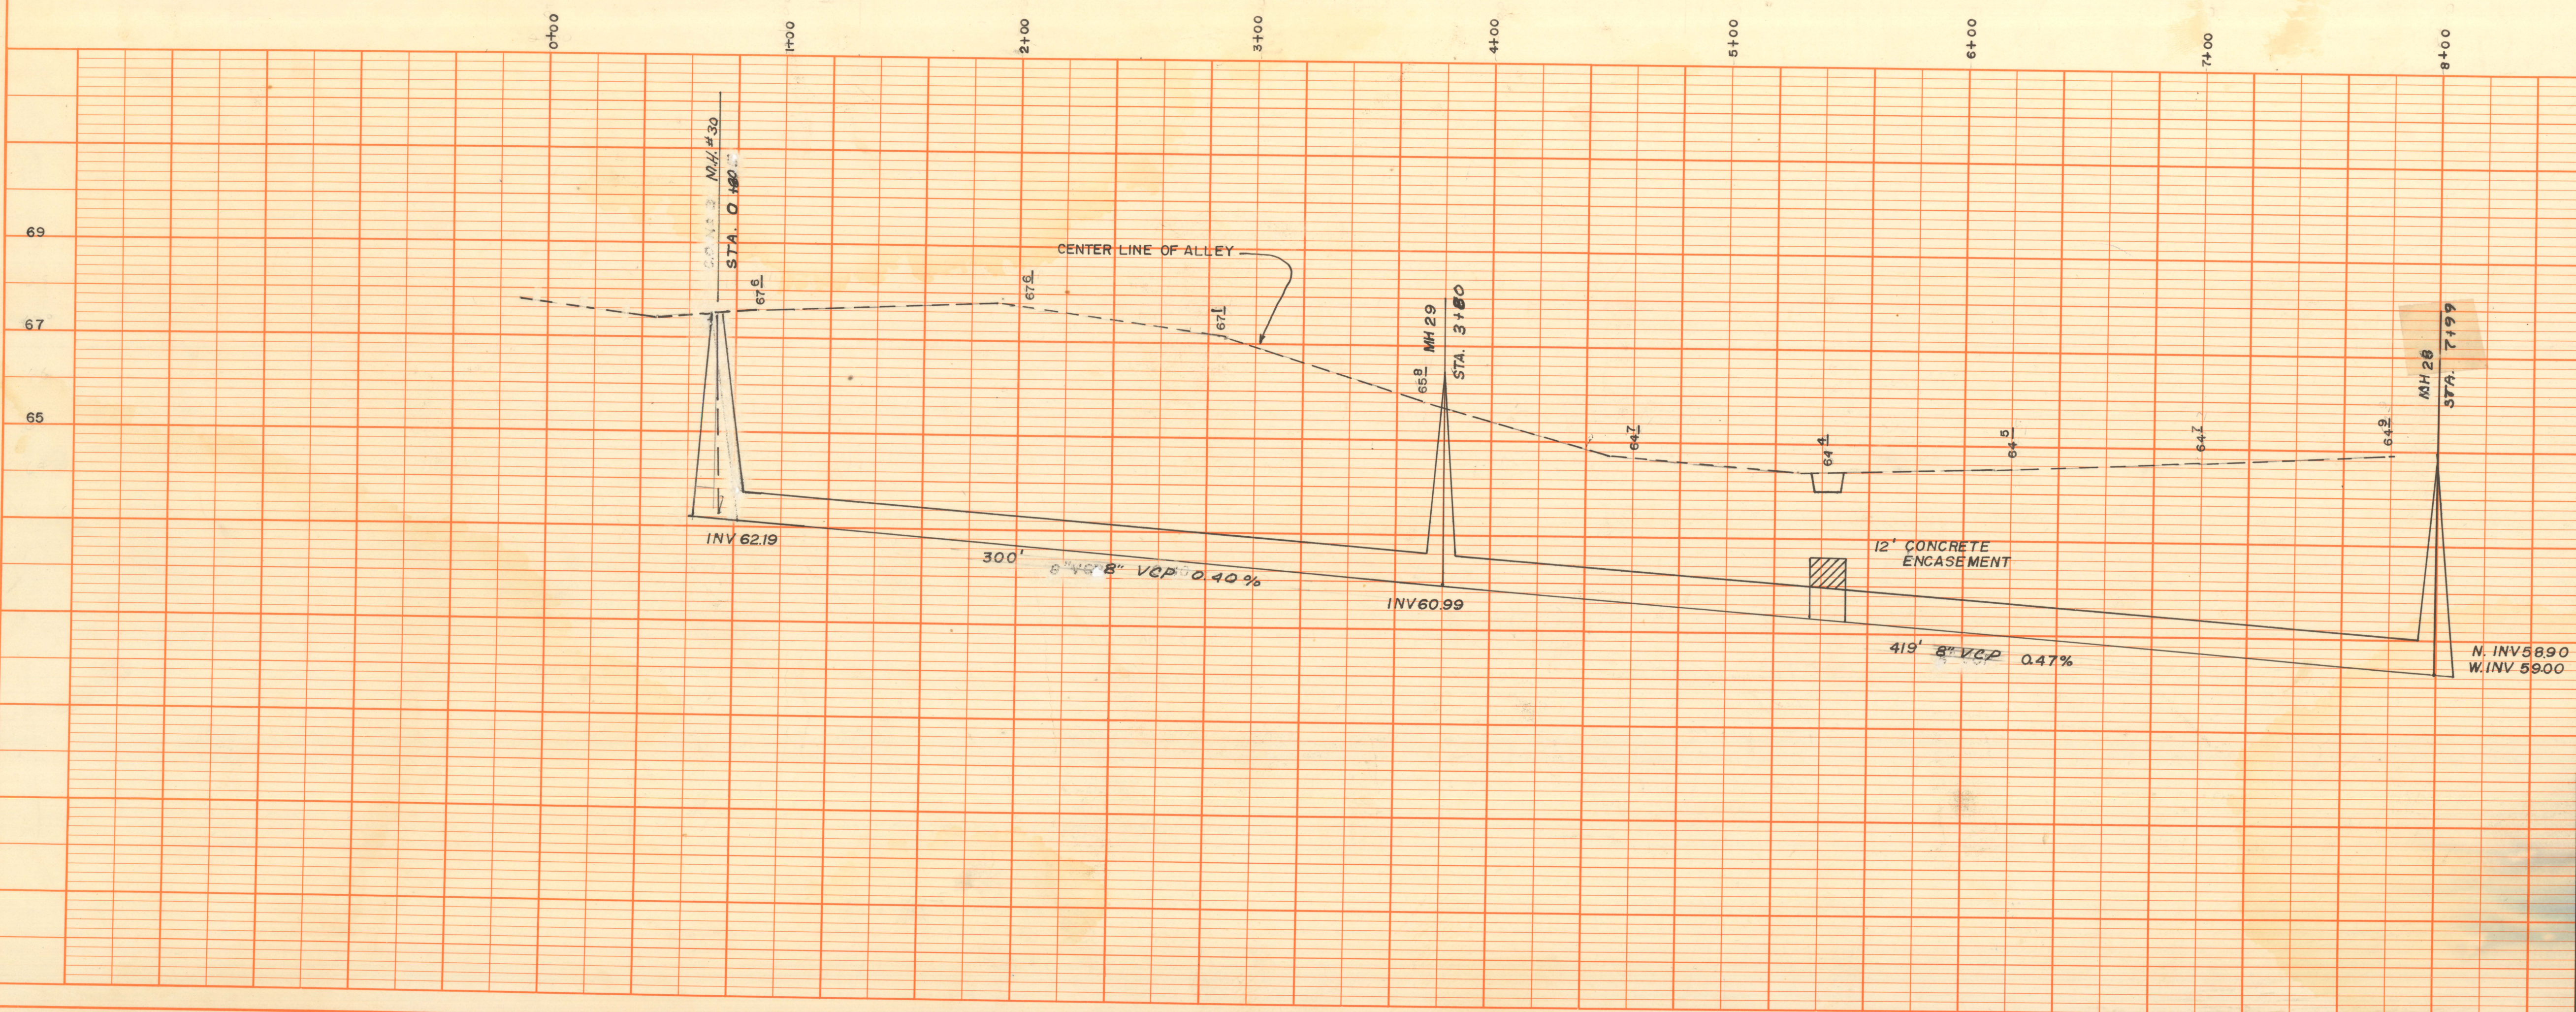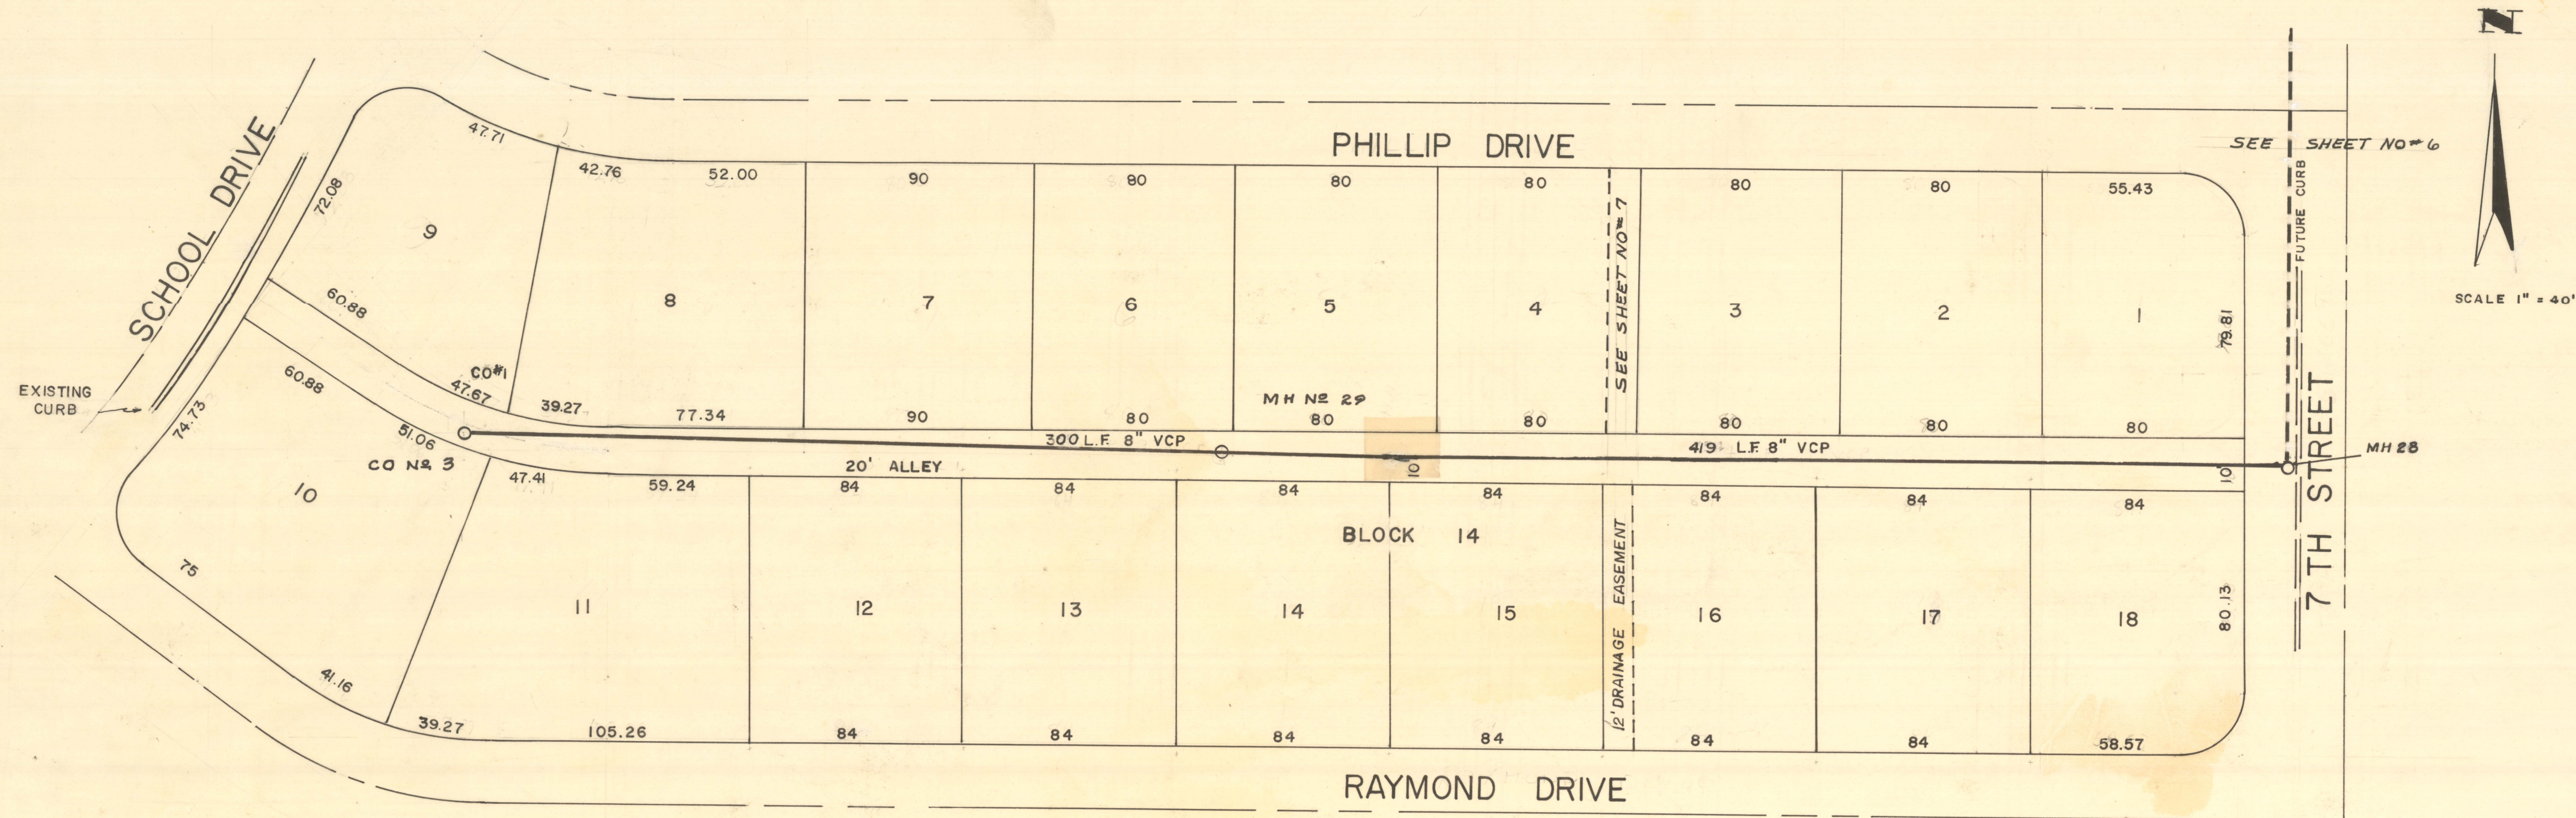

GARDEN CANYON HEIGHTS STRATCOM VILLAGE PAVING & SEWERS			
CHARLES E. MARTIN, PE		ROBERT F. MELLEN, LS (A JOINT VENTURE)	
DESIGN	C. E. M.	DATE	6/5/71
DRAWN	R. F. M.	JOB #	71-37
SCALE		SHEET	
HORIZONTAL = 1" = 40'		5 OF 7	
VERTICAL = 1" = 2'		710702	

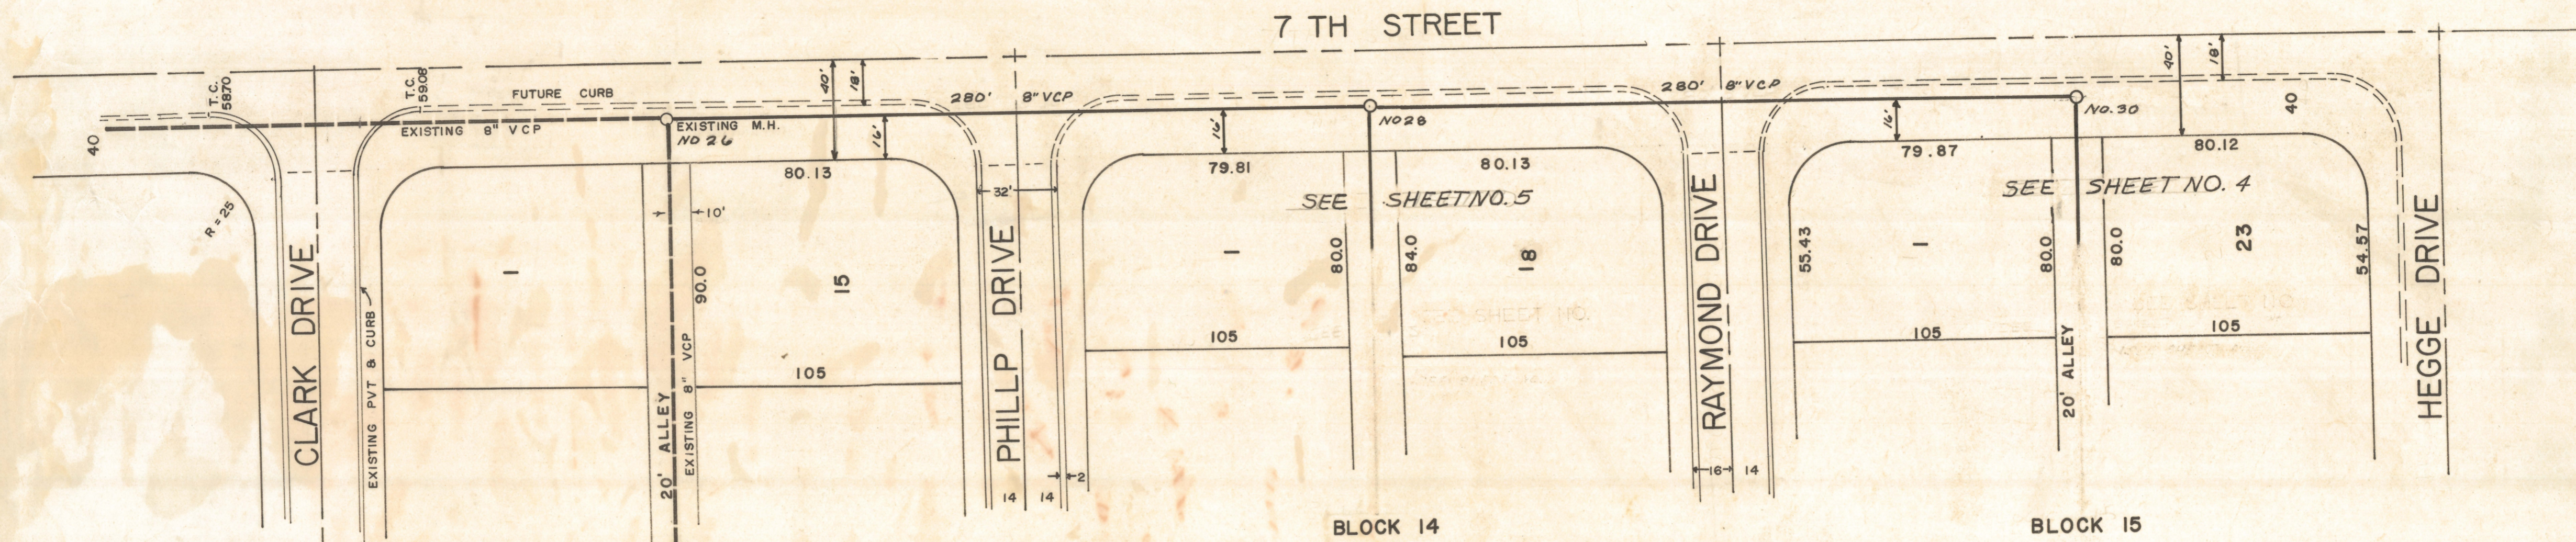


BLOCK 13

BLOCK 14

BLOCK 15

0+00 1+00 2+00 3+00 4+00 5+00 6+00 7+00

68  
66  
64  
62  
60  
58  
56  
54

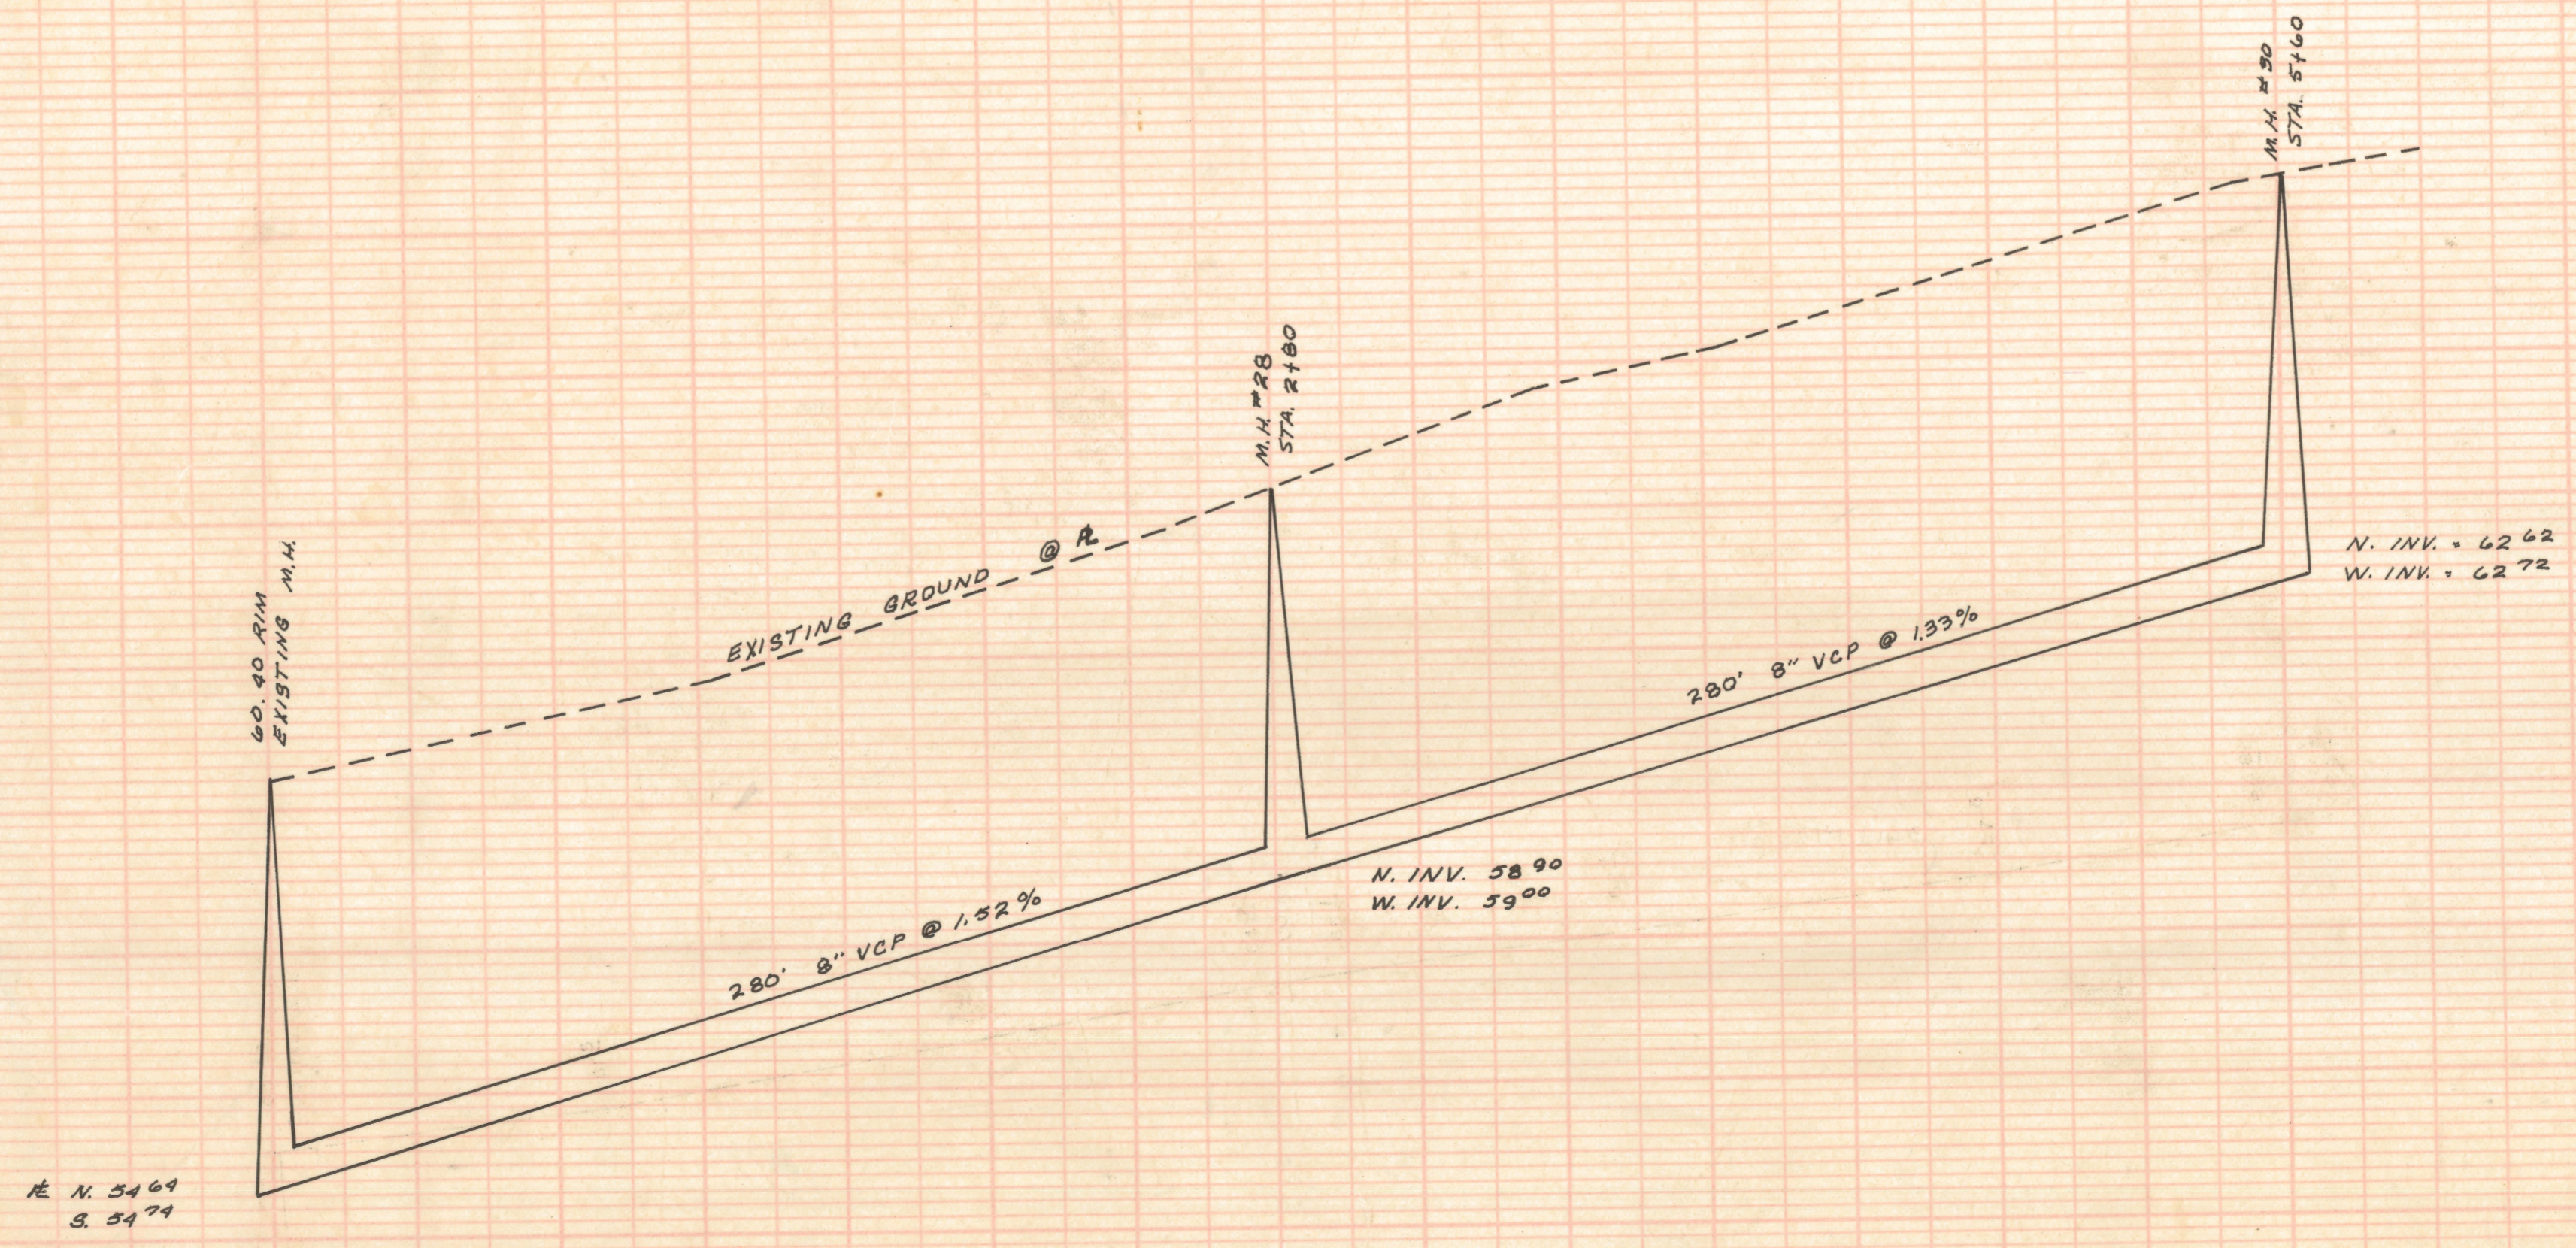

R. N. 54 69  
S. 54 79

	<b>GARDEN CANYON HEIGHTS</b> <b>STRATCOM VILLAGE</b> <b>PAVING &amp; SEWERS</b>	
	CHARLES E. MARTIN, PE    ROBERT F. MELLEN, LS (A JOINT VENTURE)	
DESIGN	C.E.M.	DATE 6/5/71
DRAWN	R.F.M.	JOB # 71-37
SCALE		SHEET
HORIZONTAL = 1" = 40'		6 OF 7
VERTICAL = 1" = 4'		

PLATE PLAN - PROFILE - P.A.S.  
 CLEARING TABLE NO. 4 - P. 100  
 NO. 1001



Z-2020-058-006

710702





**PLAN**  
 REVISIONS  
 NO. DATE  
 1. 6/5/71  
 2. 6/5/71  
**PROFILE**  
 REVISIONS  
 NO. DATE  
 1. 6/5/71  
 2. 6/5/71  
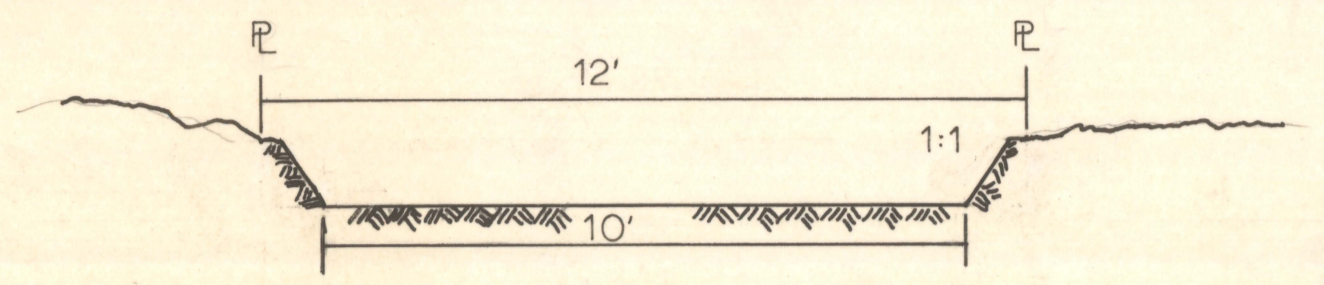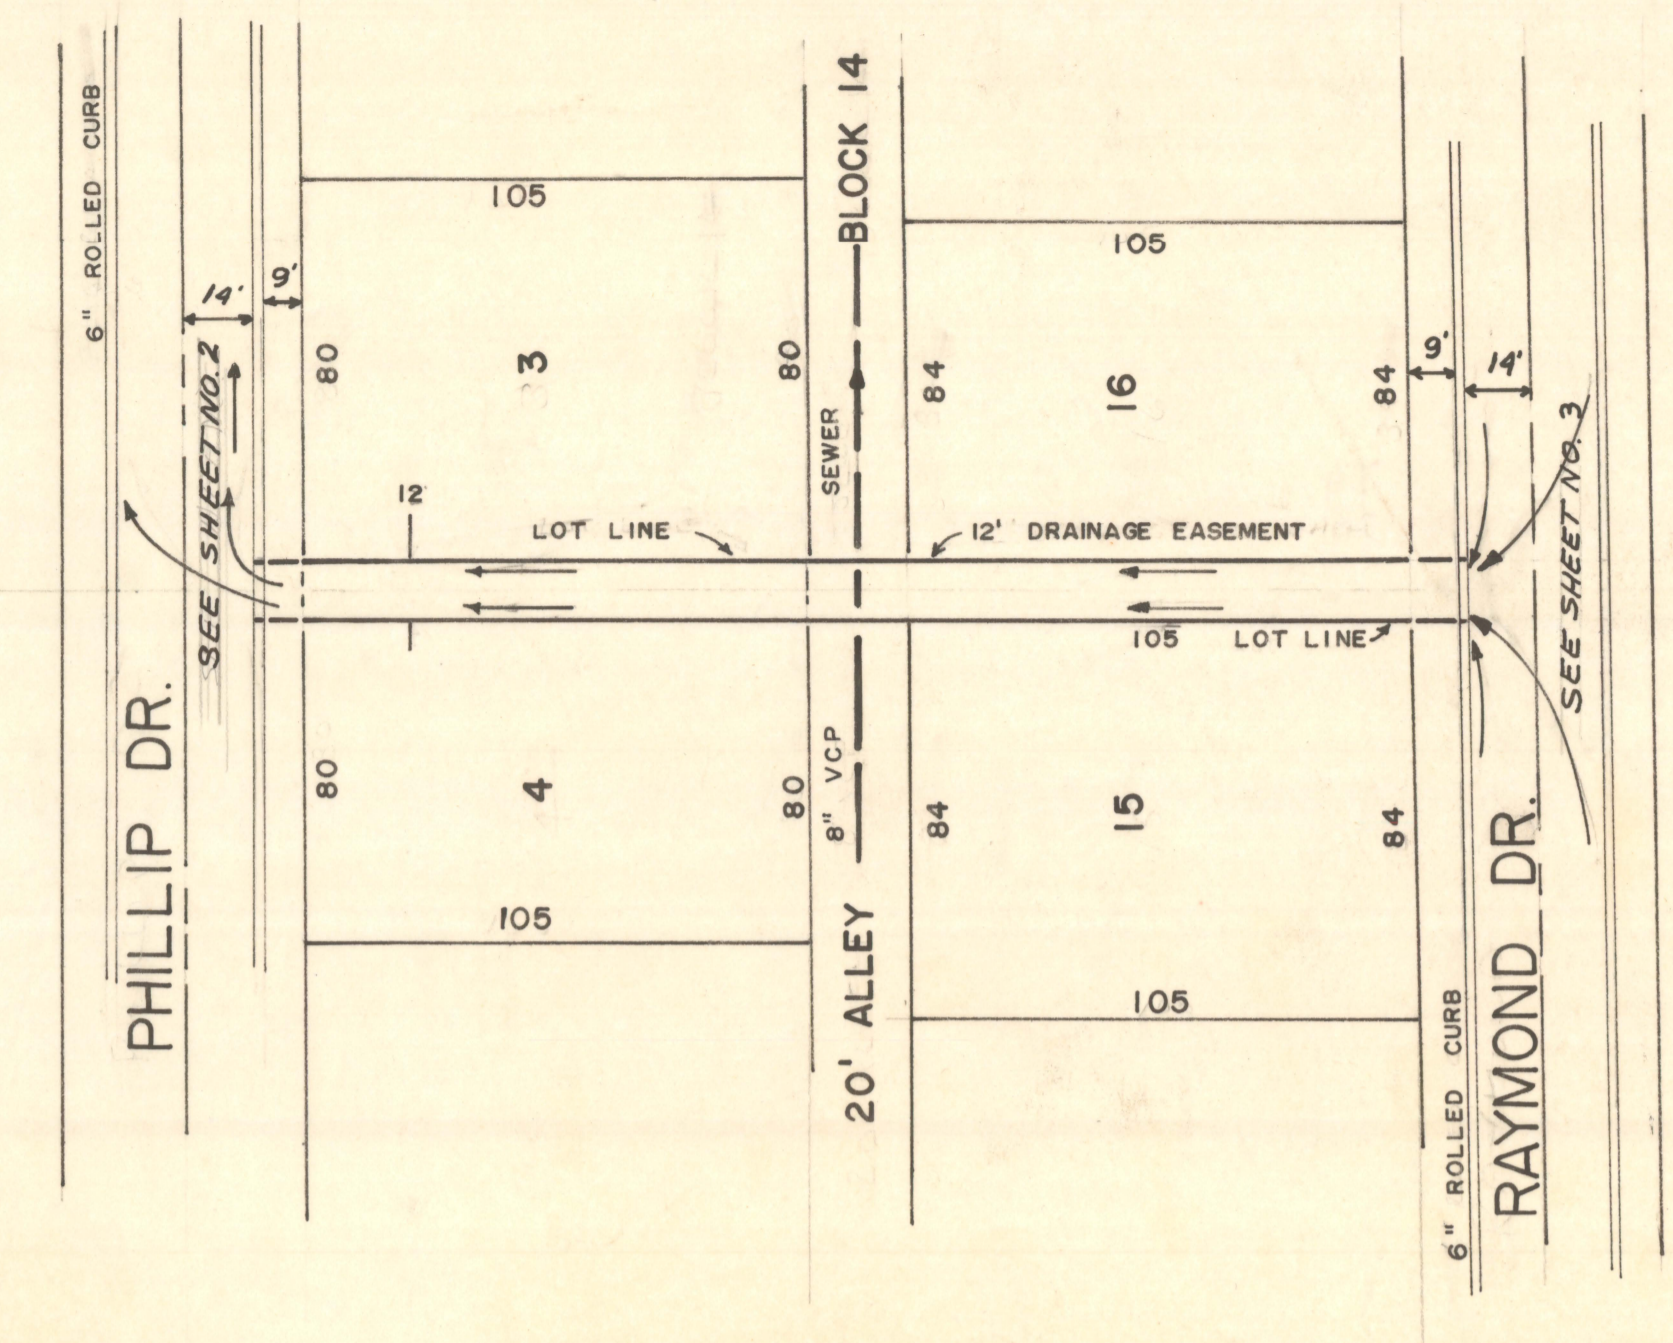

TYPICAL DRAINAGE CROSS SECTION

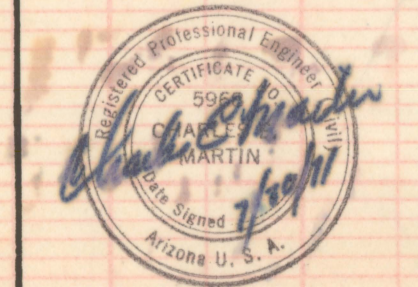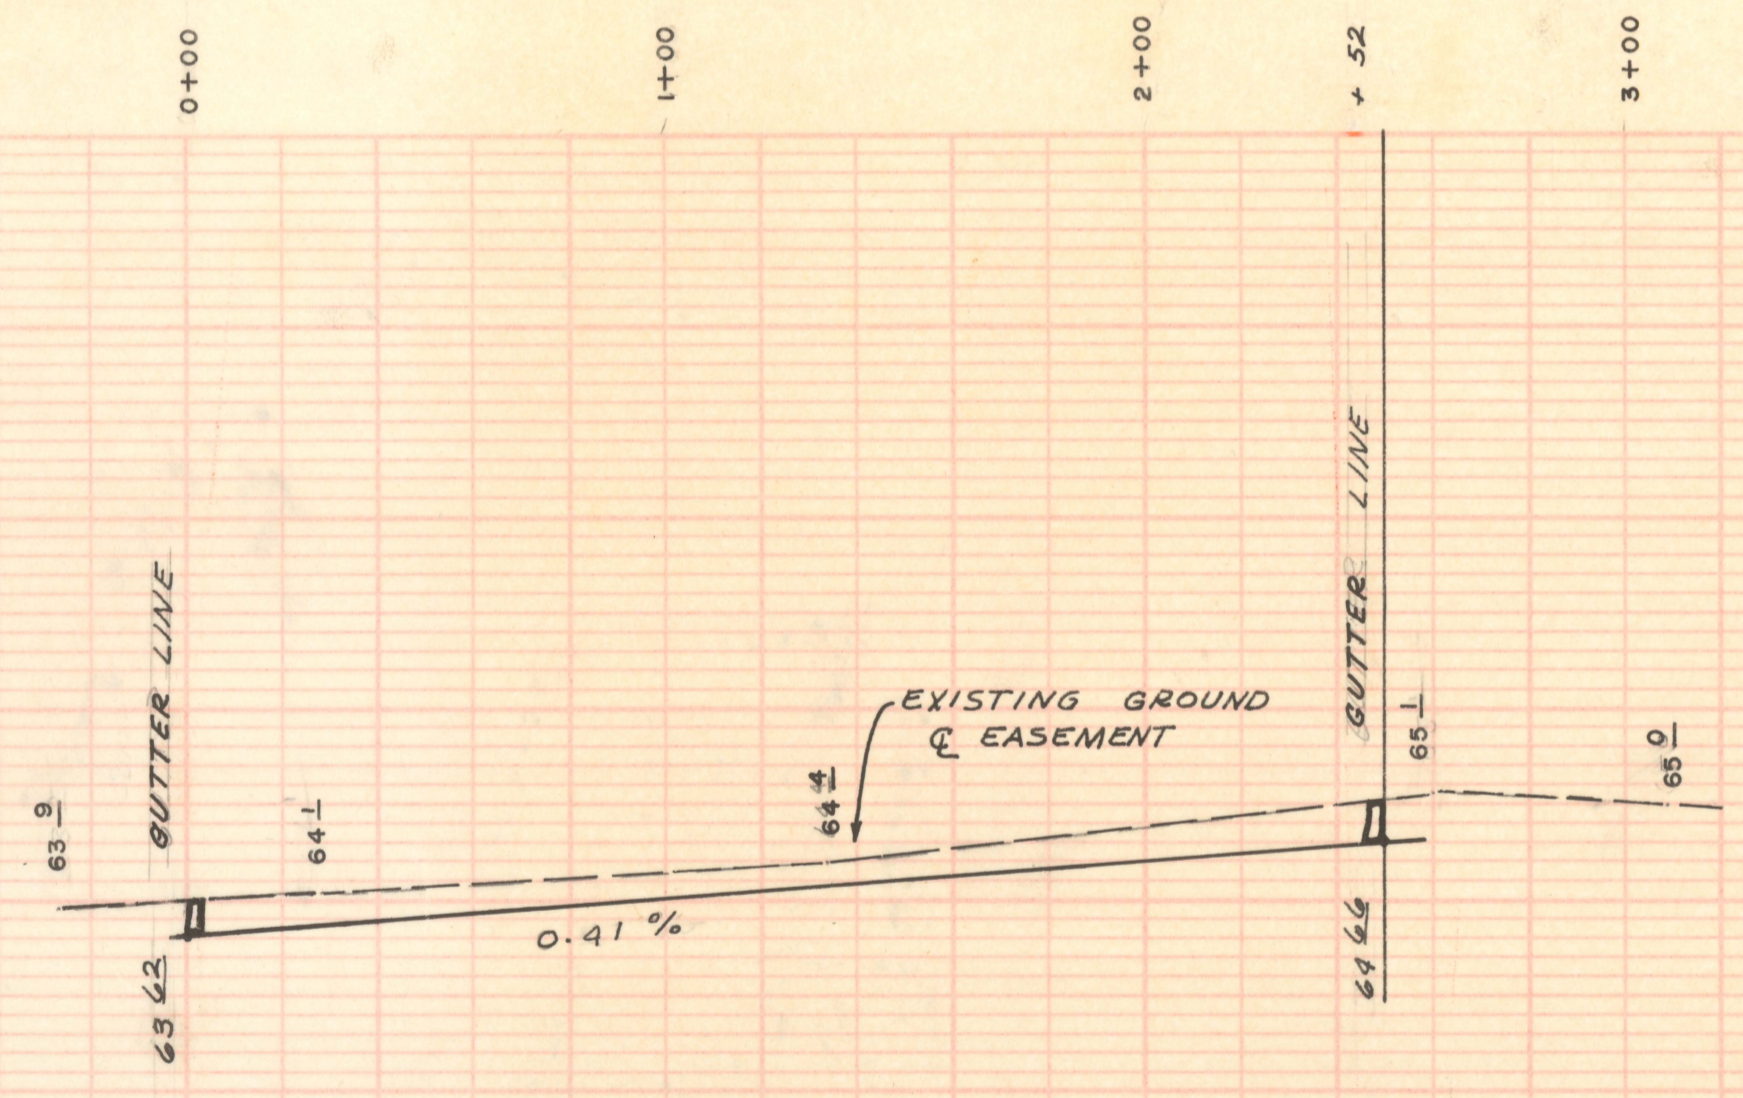

GARDEN CANYON HEIGHTS			
STRATCOM VILLAGE PAVING & SEWERS			
CHARLES E. MARTIN, PE		ROBERT F. MELLEN, LS (A JOINT VENTURE)	
DESIGN	C. E. M.	DATE	6/5/71
DRAWN	R. F. M.	JOB #	71-37
SCALE		SHEET	
HORIZONTAL	1" = 40'	2 OF 7	
VERTICAL	1" = 2'	710702	