


DISCLAIMER:

This unrecorded Record of Survey was donated to the City of Tucson. The City of Tucson provides this data for your personal use "as is." Additionally, the City of Tucson provides this information with the understanding that it is not guaranteed to be accurate, correct or complete and conclusions drawn from such information are the responsibility of the user.

N

SCALE 1" = 100

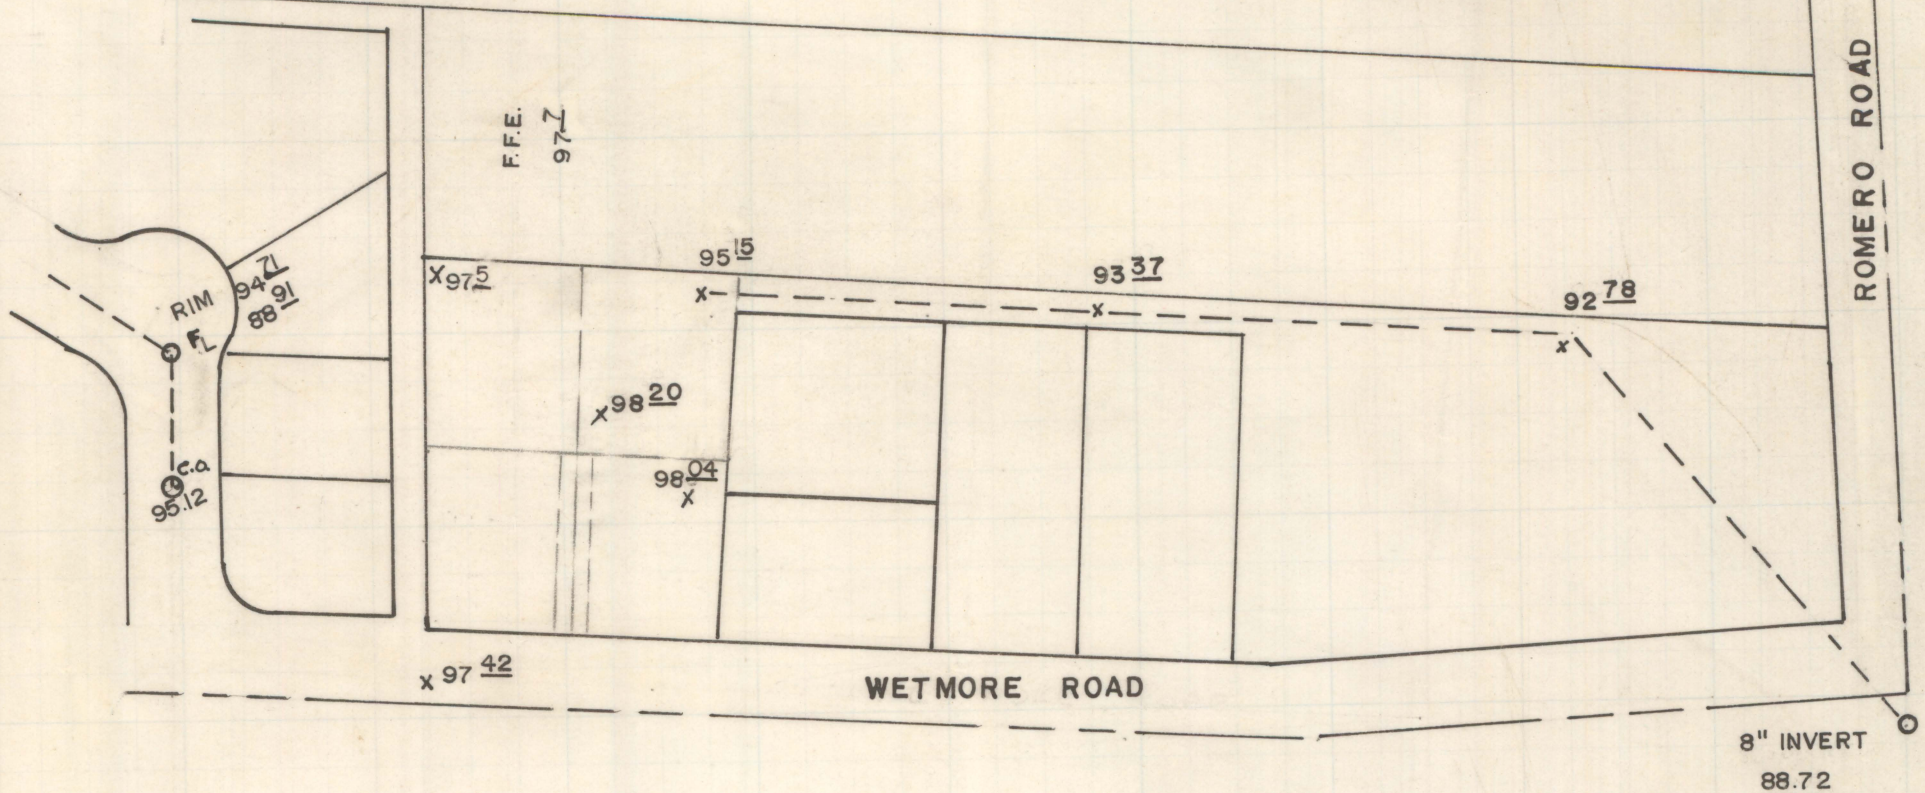

ROBERT F. MELLEN
 REGISTERED LAND SURVEYOR
 1250 W. MOHAVE
 MA 2-5888 TUCSON, ARIZ.



SKETCH SHOWING
 EXISTING SEWERS AND
 GROUND ELEVATIONS
 FOR MR. E.M. FURREY

- EXISTING SEWER
- EXISTING MANHOLE
- x INDICATES 600 NAIL

Z-2020-064

22-13-13-71-35

JM

PRINTED ON CLEARPRINT 1000 H