



DISCLAIMER:

This unrecorded Record of Survey was donated to the City of Tucson. The City of Tucson provides this data for your personal use "as is." Additionally, the City of Tucson provides this information with the understanding that it is not guaranteed to be accurate, correct or complete and conclusions drawn from such information are the responsibility of the user.

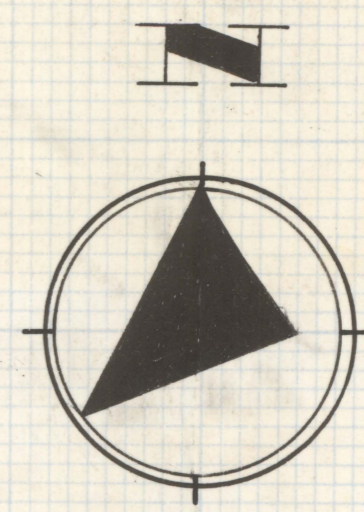

RESULTS OF SURVEY
OF
THE NORTH 78.0 FEET OF LOT 6, BLOCK M
CATALINA VISTA SUBDIVISION AS RECORDED
IN BOOK 7 OF MAPS AND PLATS AT PAGE 21
AS RECORDED IN THE OFFICE OF THE PIMA
COUNTY RECORDER, PIMA COUNTY, ARIZONA

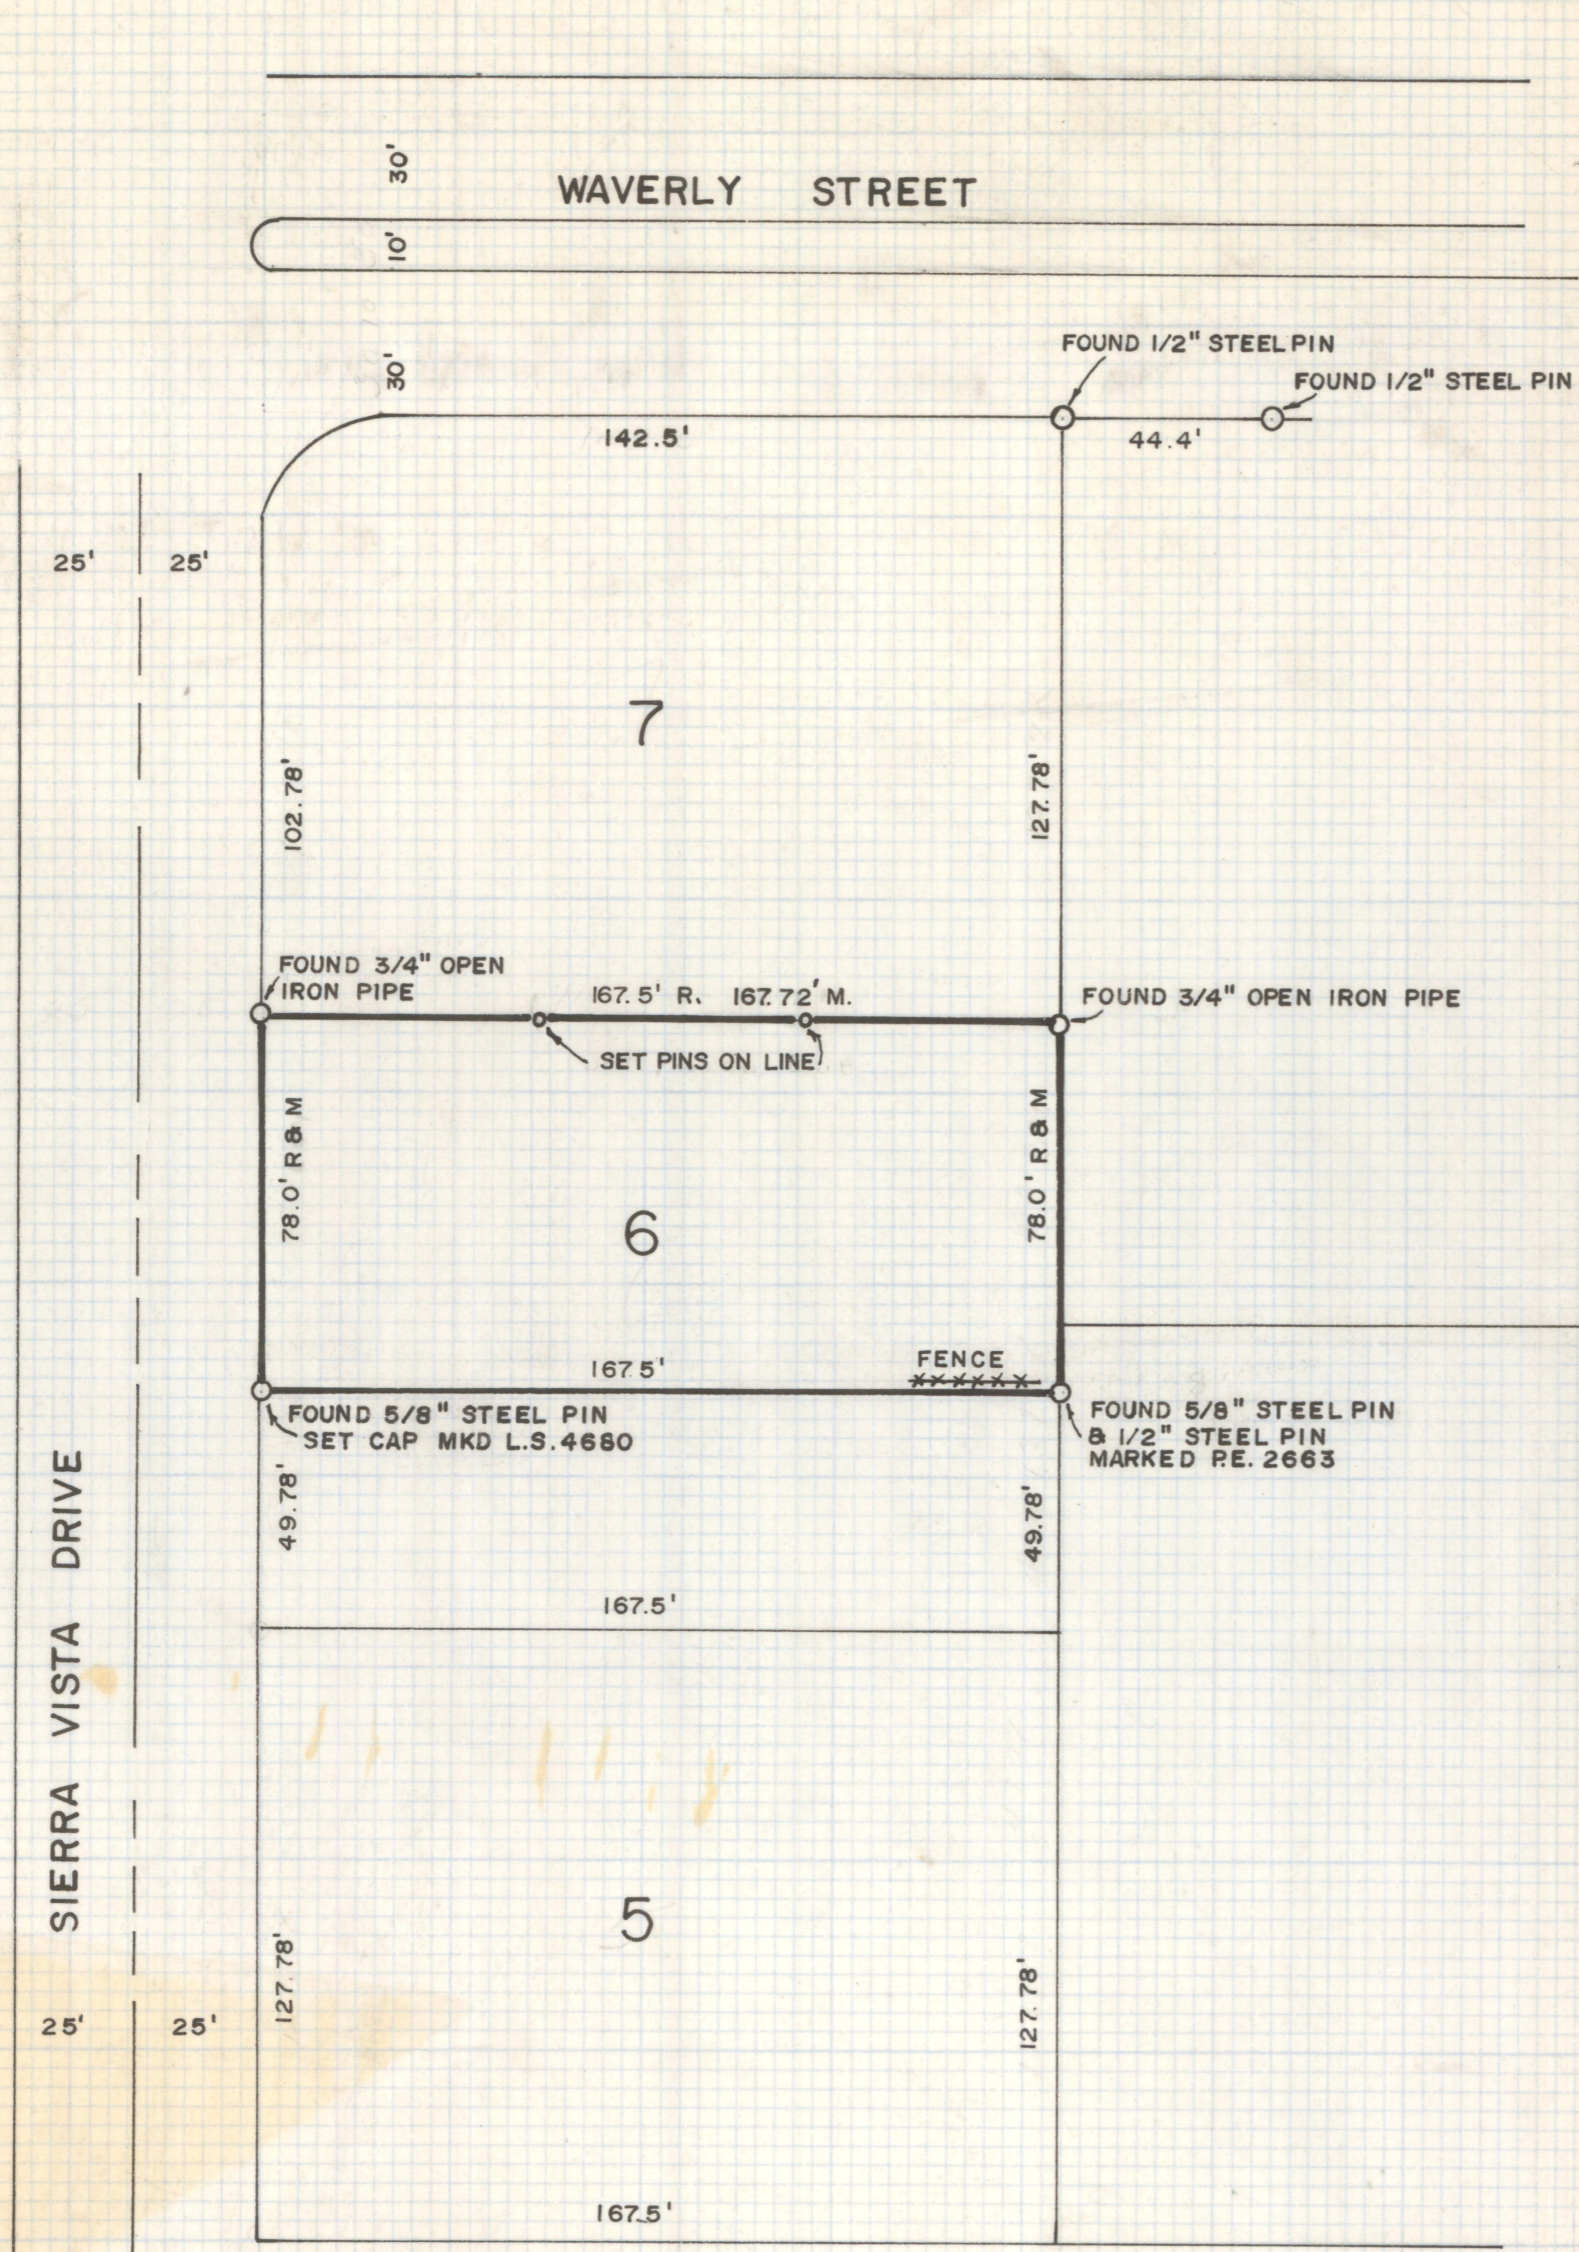

ROBERT F. MELLEN
REGISTERED LAND SURVEYOR
TUCSON, ARIZONA

NOTE
R - RECORDED
M - MEASURED