

DISCLAIMER:

This unrecorded Record of Survey was donated to the City of Tucson. The City of Tucson provides this data for your personal use "as is." Additionally, the City of Tucson provides this information with the understanding that it is not guaranteed to be accurate, correct or complete and conclusions drawn from such information are the responsibility of the user.

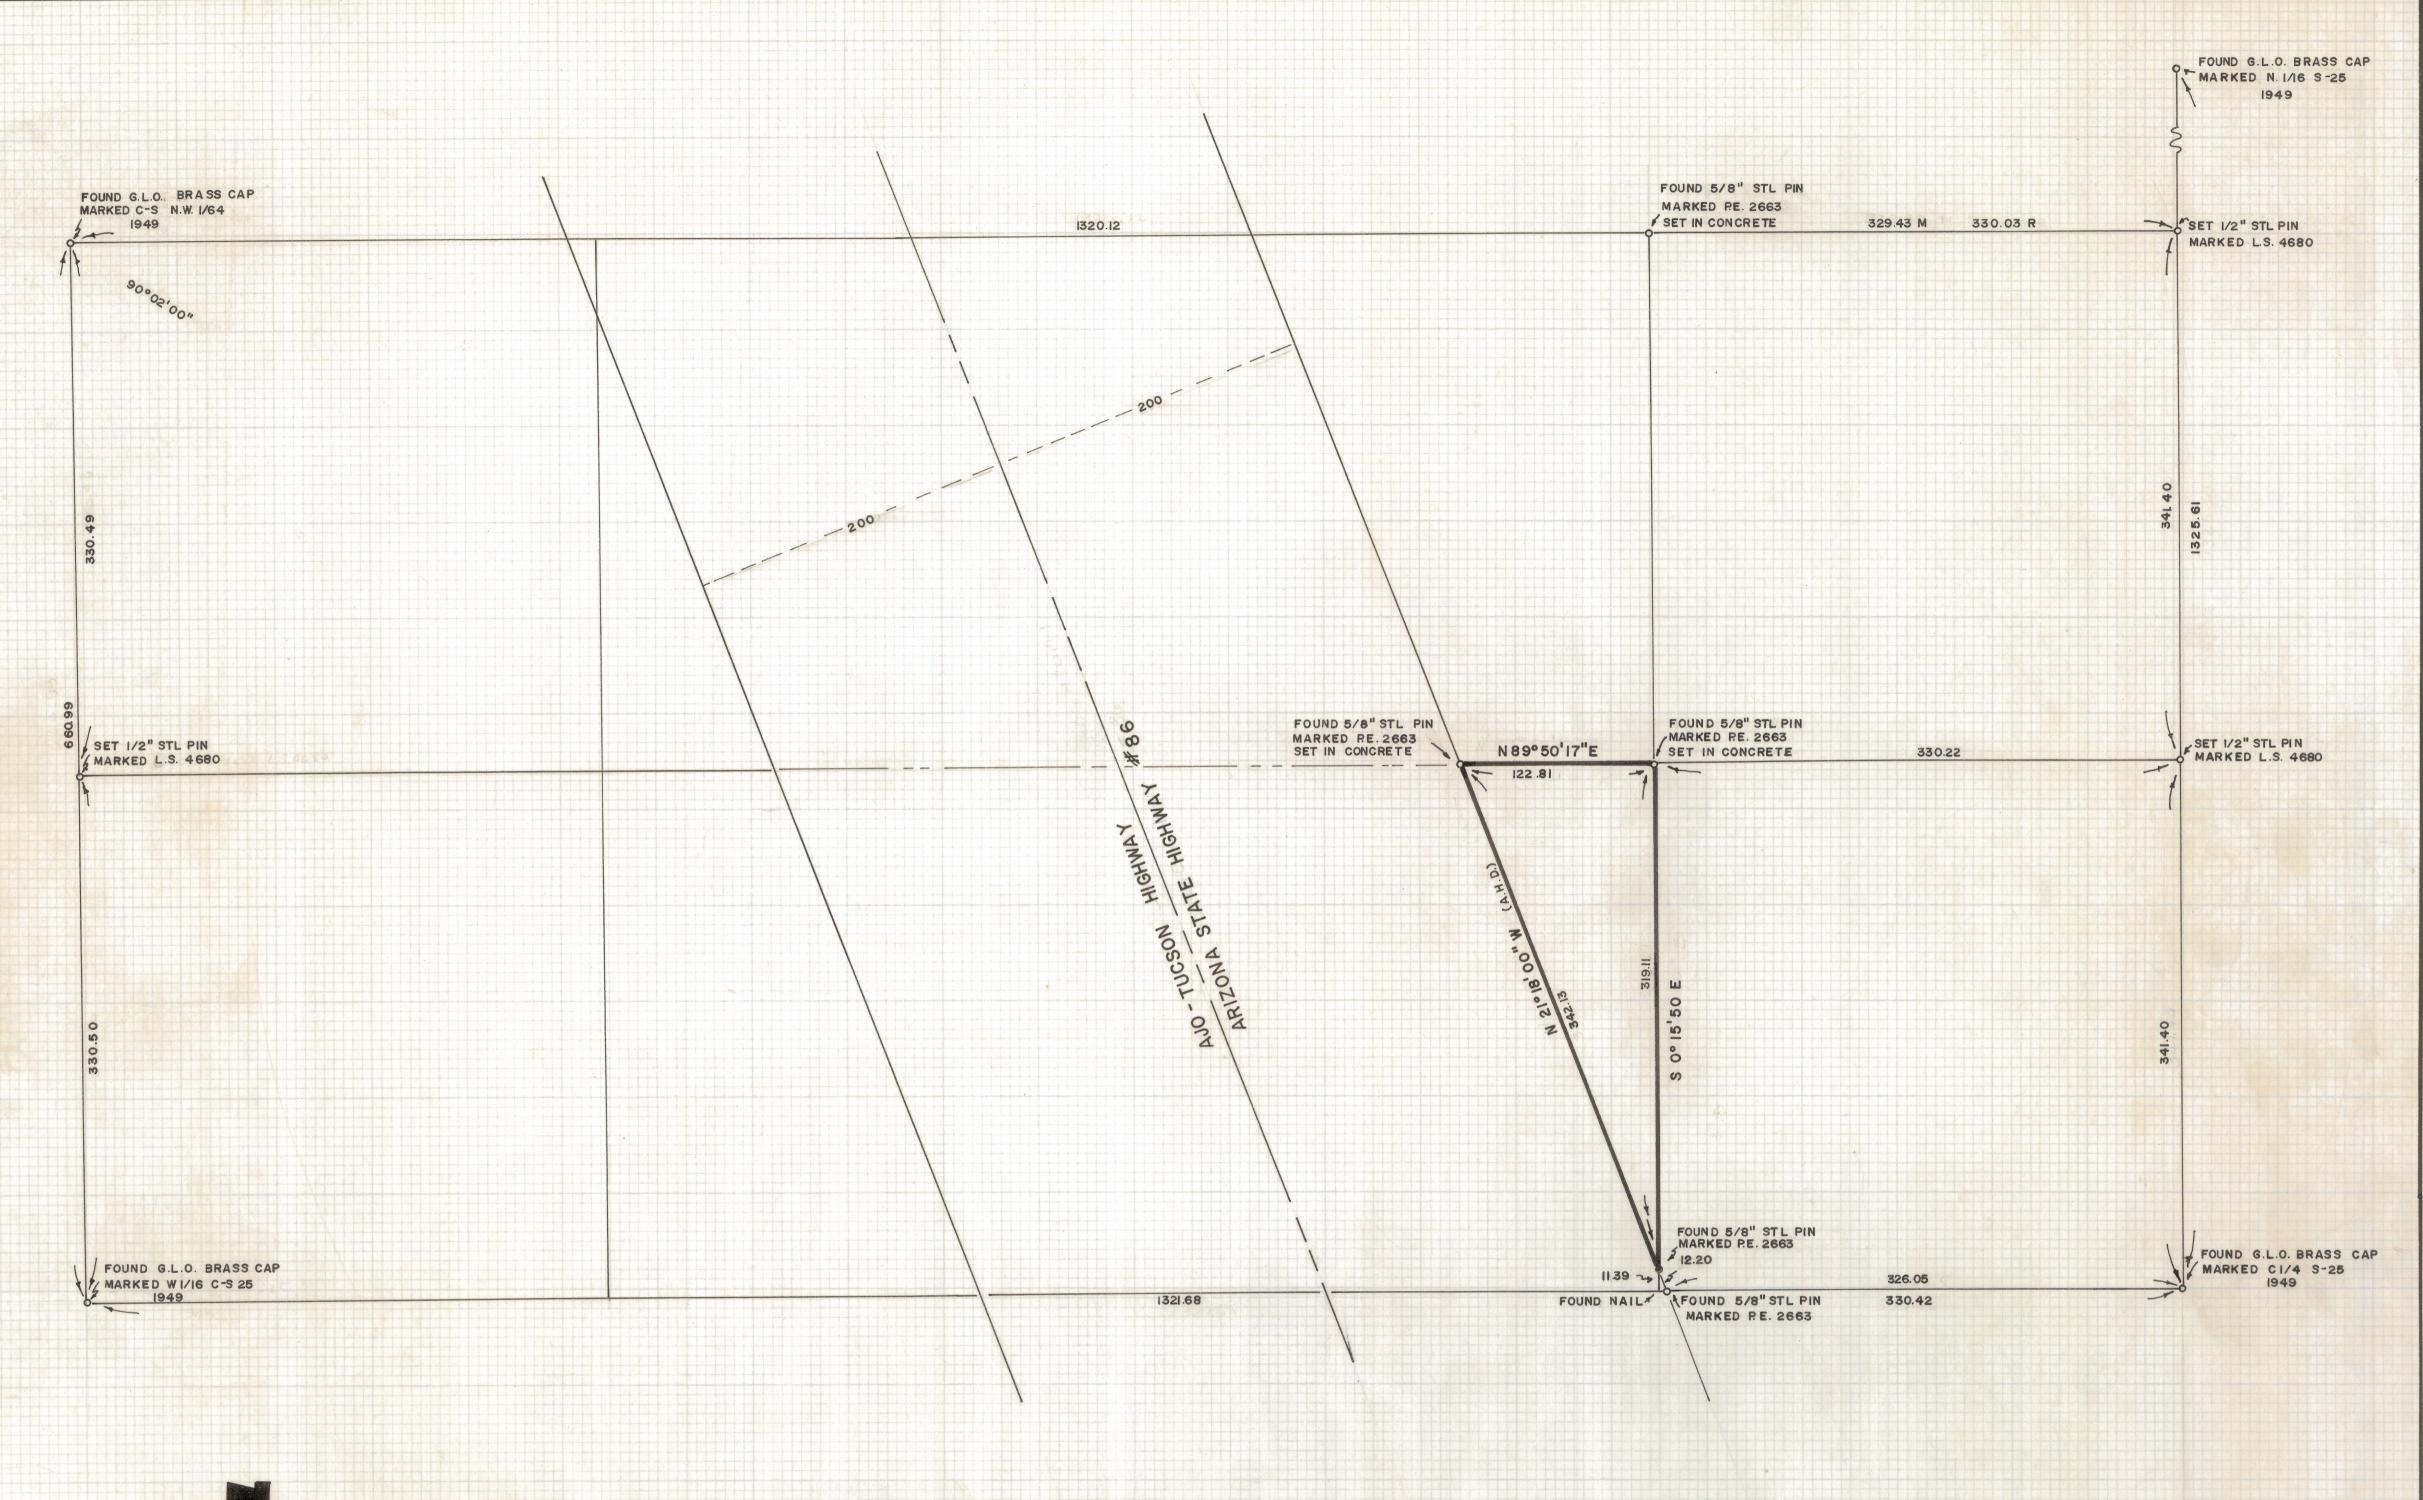

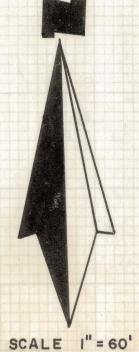

NOTE:

(1) MEASURED 21' FROM N.W.
CORNER OF PARCEL TO
MOUND OF ROCKS & PIPE
POINTED OUT BY MR. ROBERTS

SURVEY OF

A PORTION OF THE SE 1/4 OF THE NW 1/4 OF SECTION 25, TOWNSHIP 13 S, RANGE 5 W, G.& S.R.B.& M., PIMA COUNTY, ARIZONA



ROBERT F MELLEN
REGISTERED LAND SURVEYOR
TUCSON, ARIZONA
Z-2020-084

25-13-5-71-30