
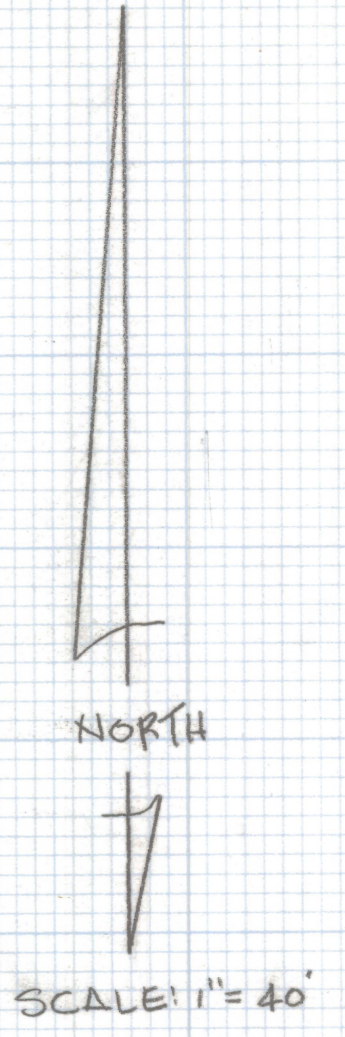


DISCLAIMER:

This unrecorded Record of Survey was donated to the City of Tucson. The City of Tucson provides this data for your personal use "as is." Additionally, the City of Tucson provides this information with the understanding that it is not guaranteed to be accurate, correct or complete and conclusions drawn from such information are the responsibility of the user.

UNSUBDIVIDED

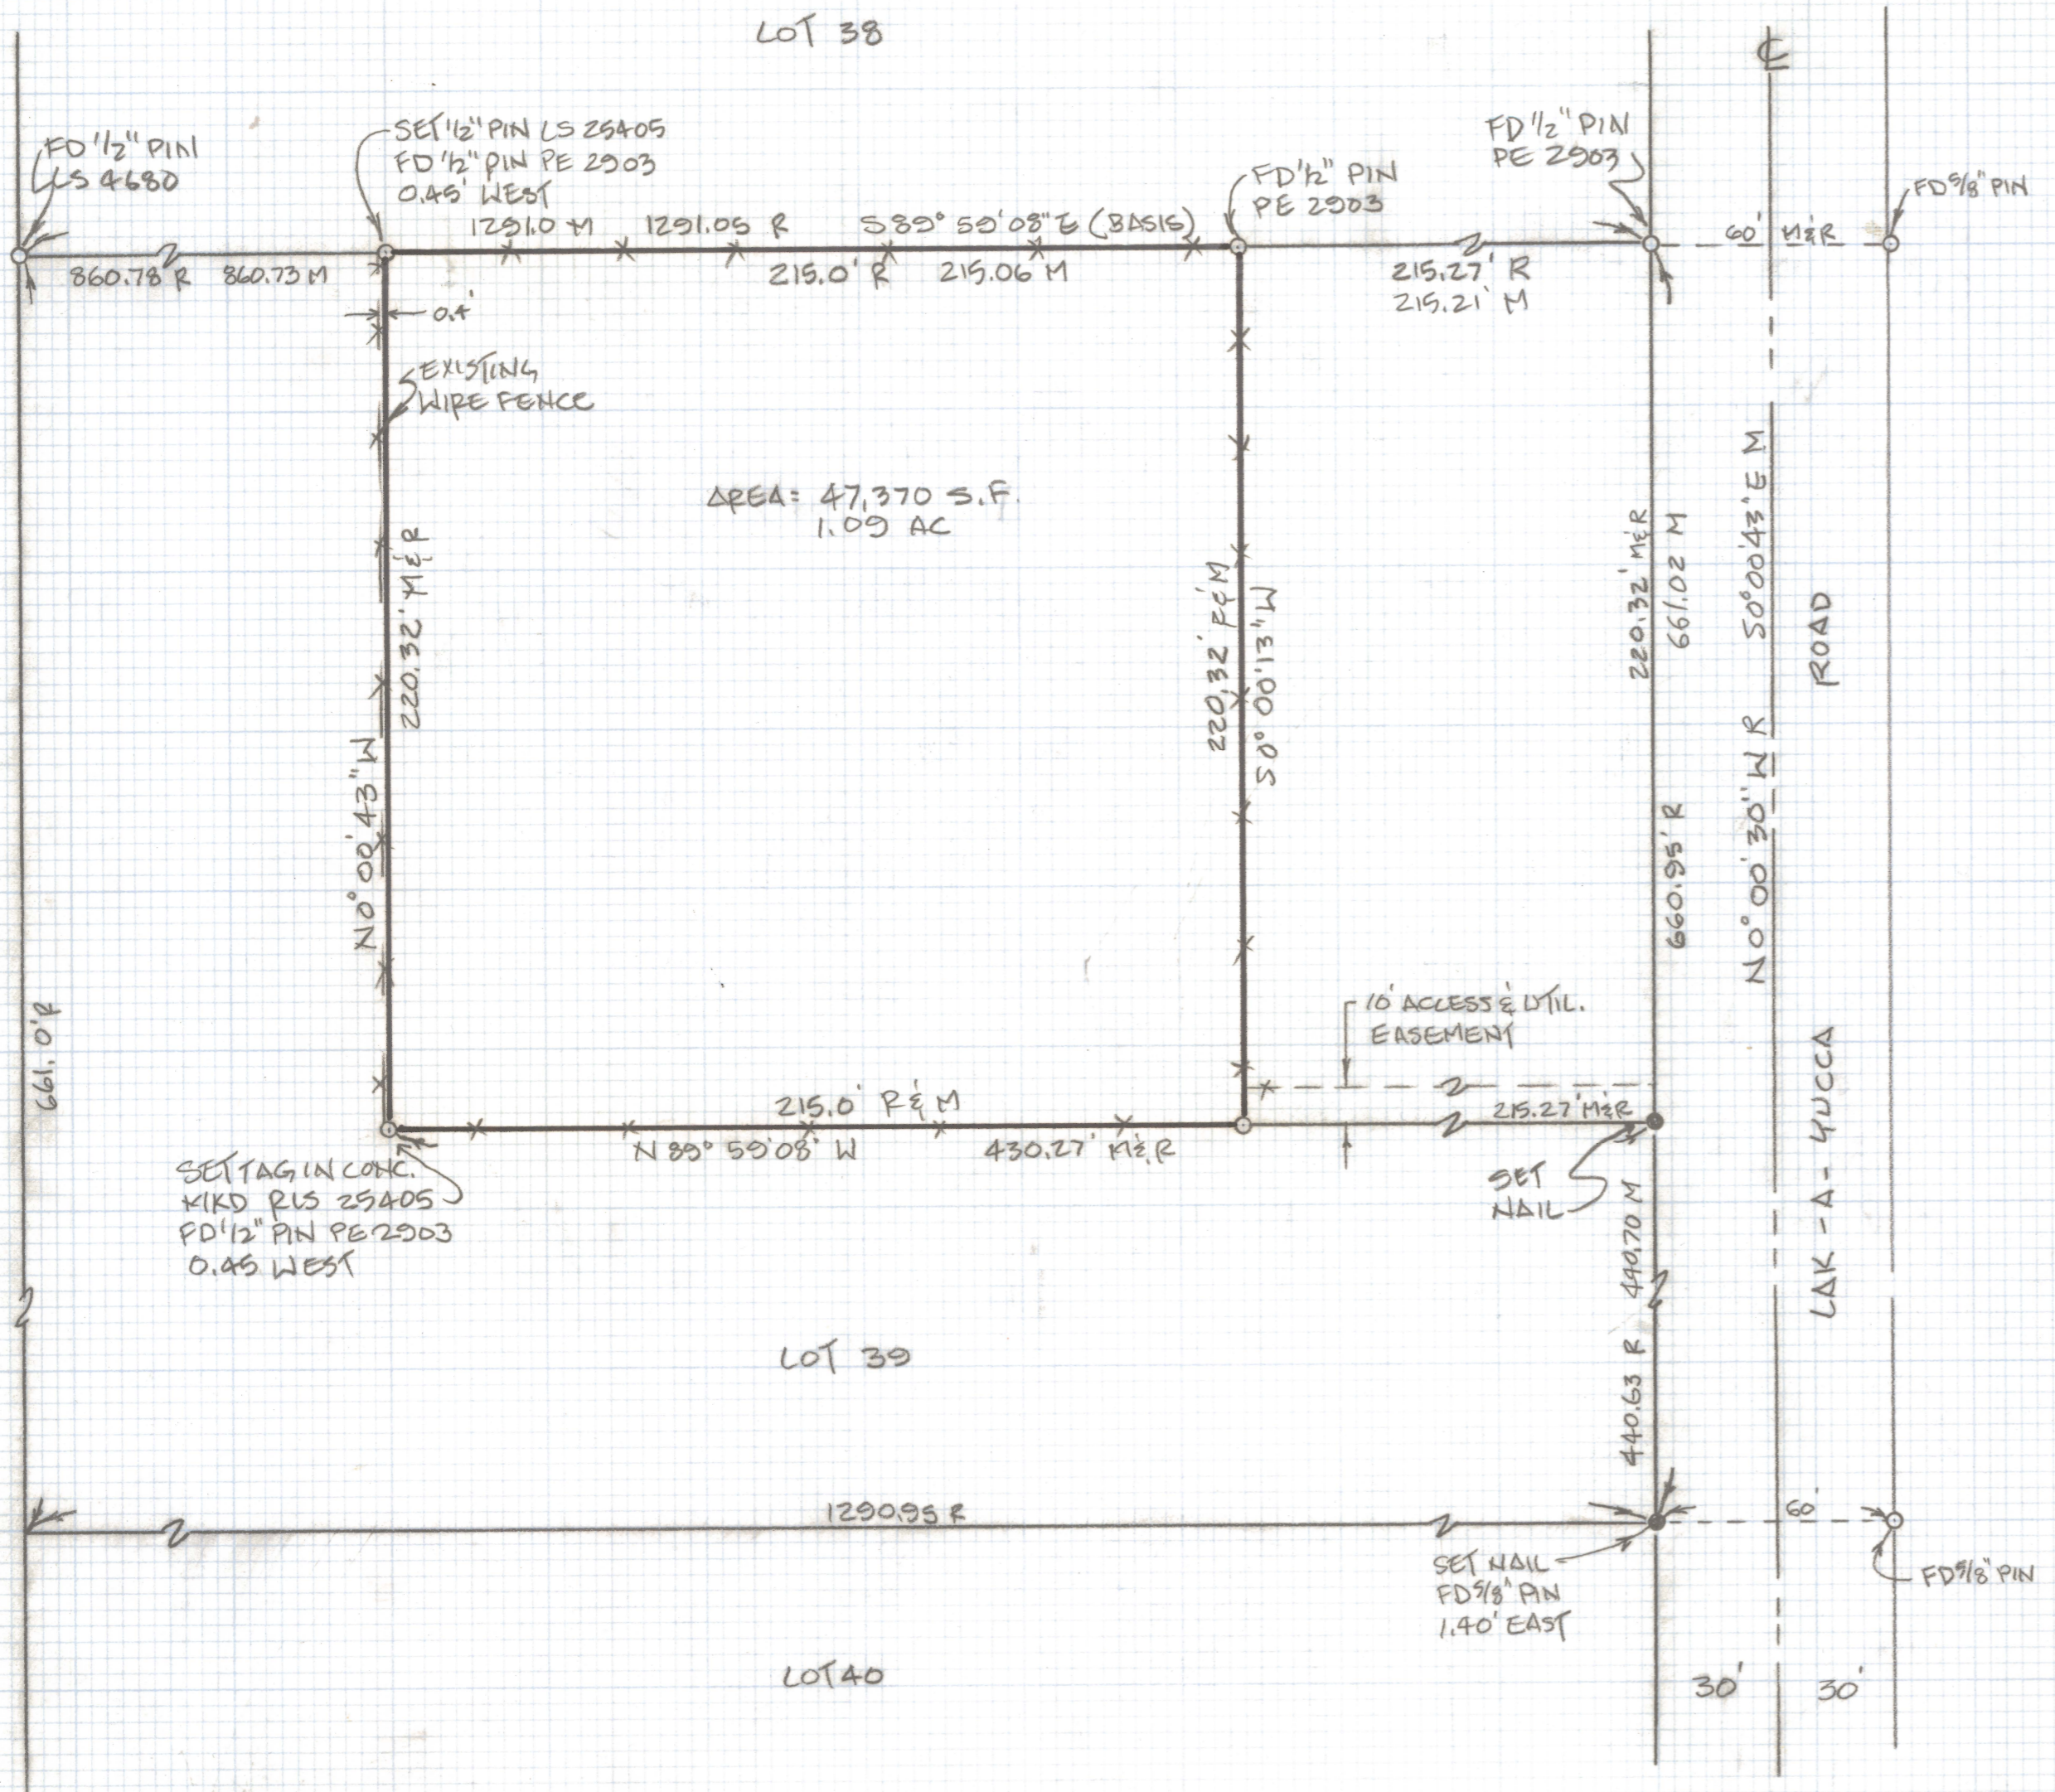

RESULTS OF SURVEY

OF A PORTION OF LOT 39 OF MILLSTONE MANOR NO. 4 AS SHOWN IN BOOK 10 OF MAPS AND PLATS AT PAGE 64 IN THE RECORDS OF THE PIMA COUNTY RECORDER, PIMA COUNTY, ARIZONA.

NOTES:

- 1) ♀ INDICATES SET 1/2" PIN MKD LS 25405 UNLESS NOTED
- 2) R MAP OR DEED RECORD
- 3) M MEASURED
- 4) * BASIS OF BEARINGS - S 89° 59' 08" E FOR THE NORTH LINE OF LOT 39 OF MILLSTONE MANOR NO. 4 PER BK 10 PG. 64 OF MAPS AND PLATS.



EVERETT M. TRUEBLOOD
REGISTERED LAND SURVEYOR
TUCSON, ARIZONA
JOB 96-30