


DISCLAIMER:

This unrecorded Record of Survey was donated to the City of Tucson. The City of Tucson provides this data for your personal use "as is." Additionally, the City of Tucson provides this information with the understanding that it is not guaranteed to be accurate, correct or complete and conclusions drawn from such information are the responsibility of the user.

CURVE DATA

	DELTA	RADIUS	LENGTH	TANGENT	CHORD
R-	4°06'16"	525.0	37.61	18.81	37.60
M-	4°04'58"	523.24	37.64	18.83	37.63

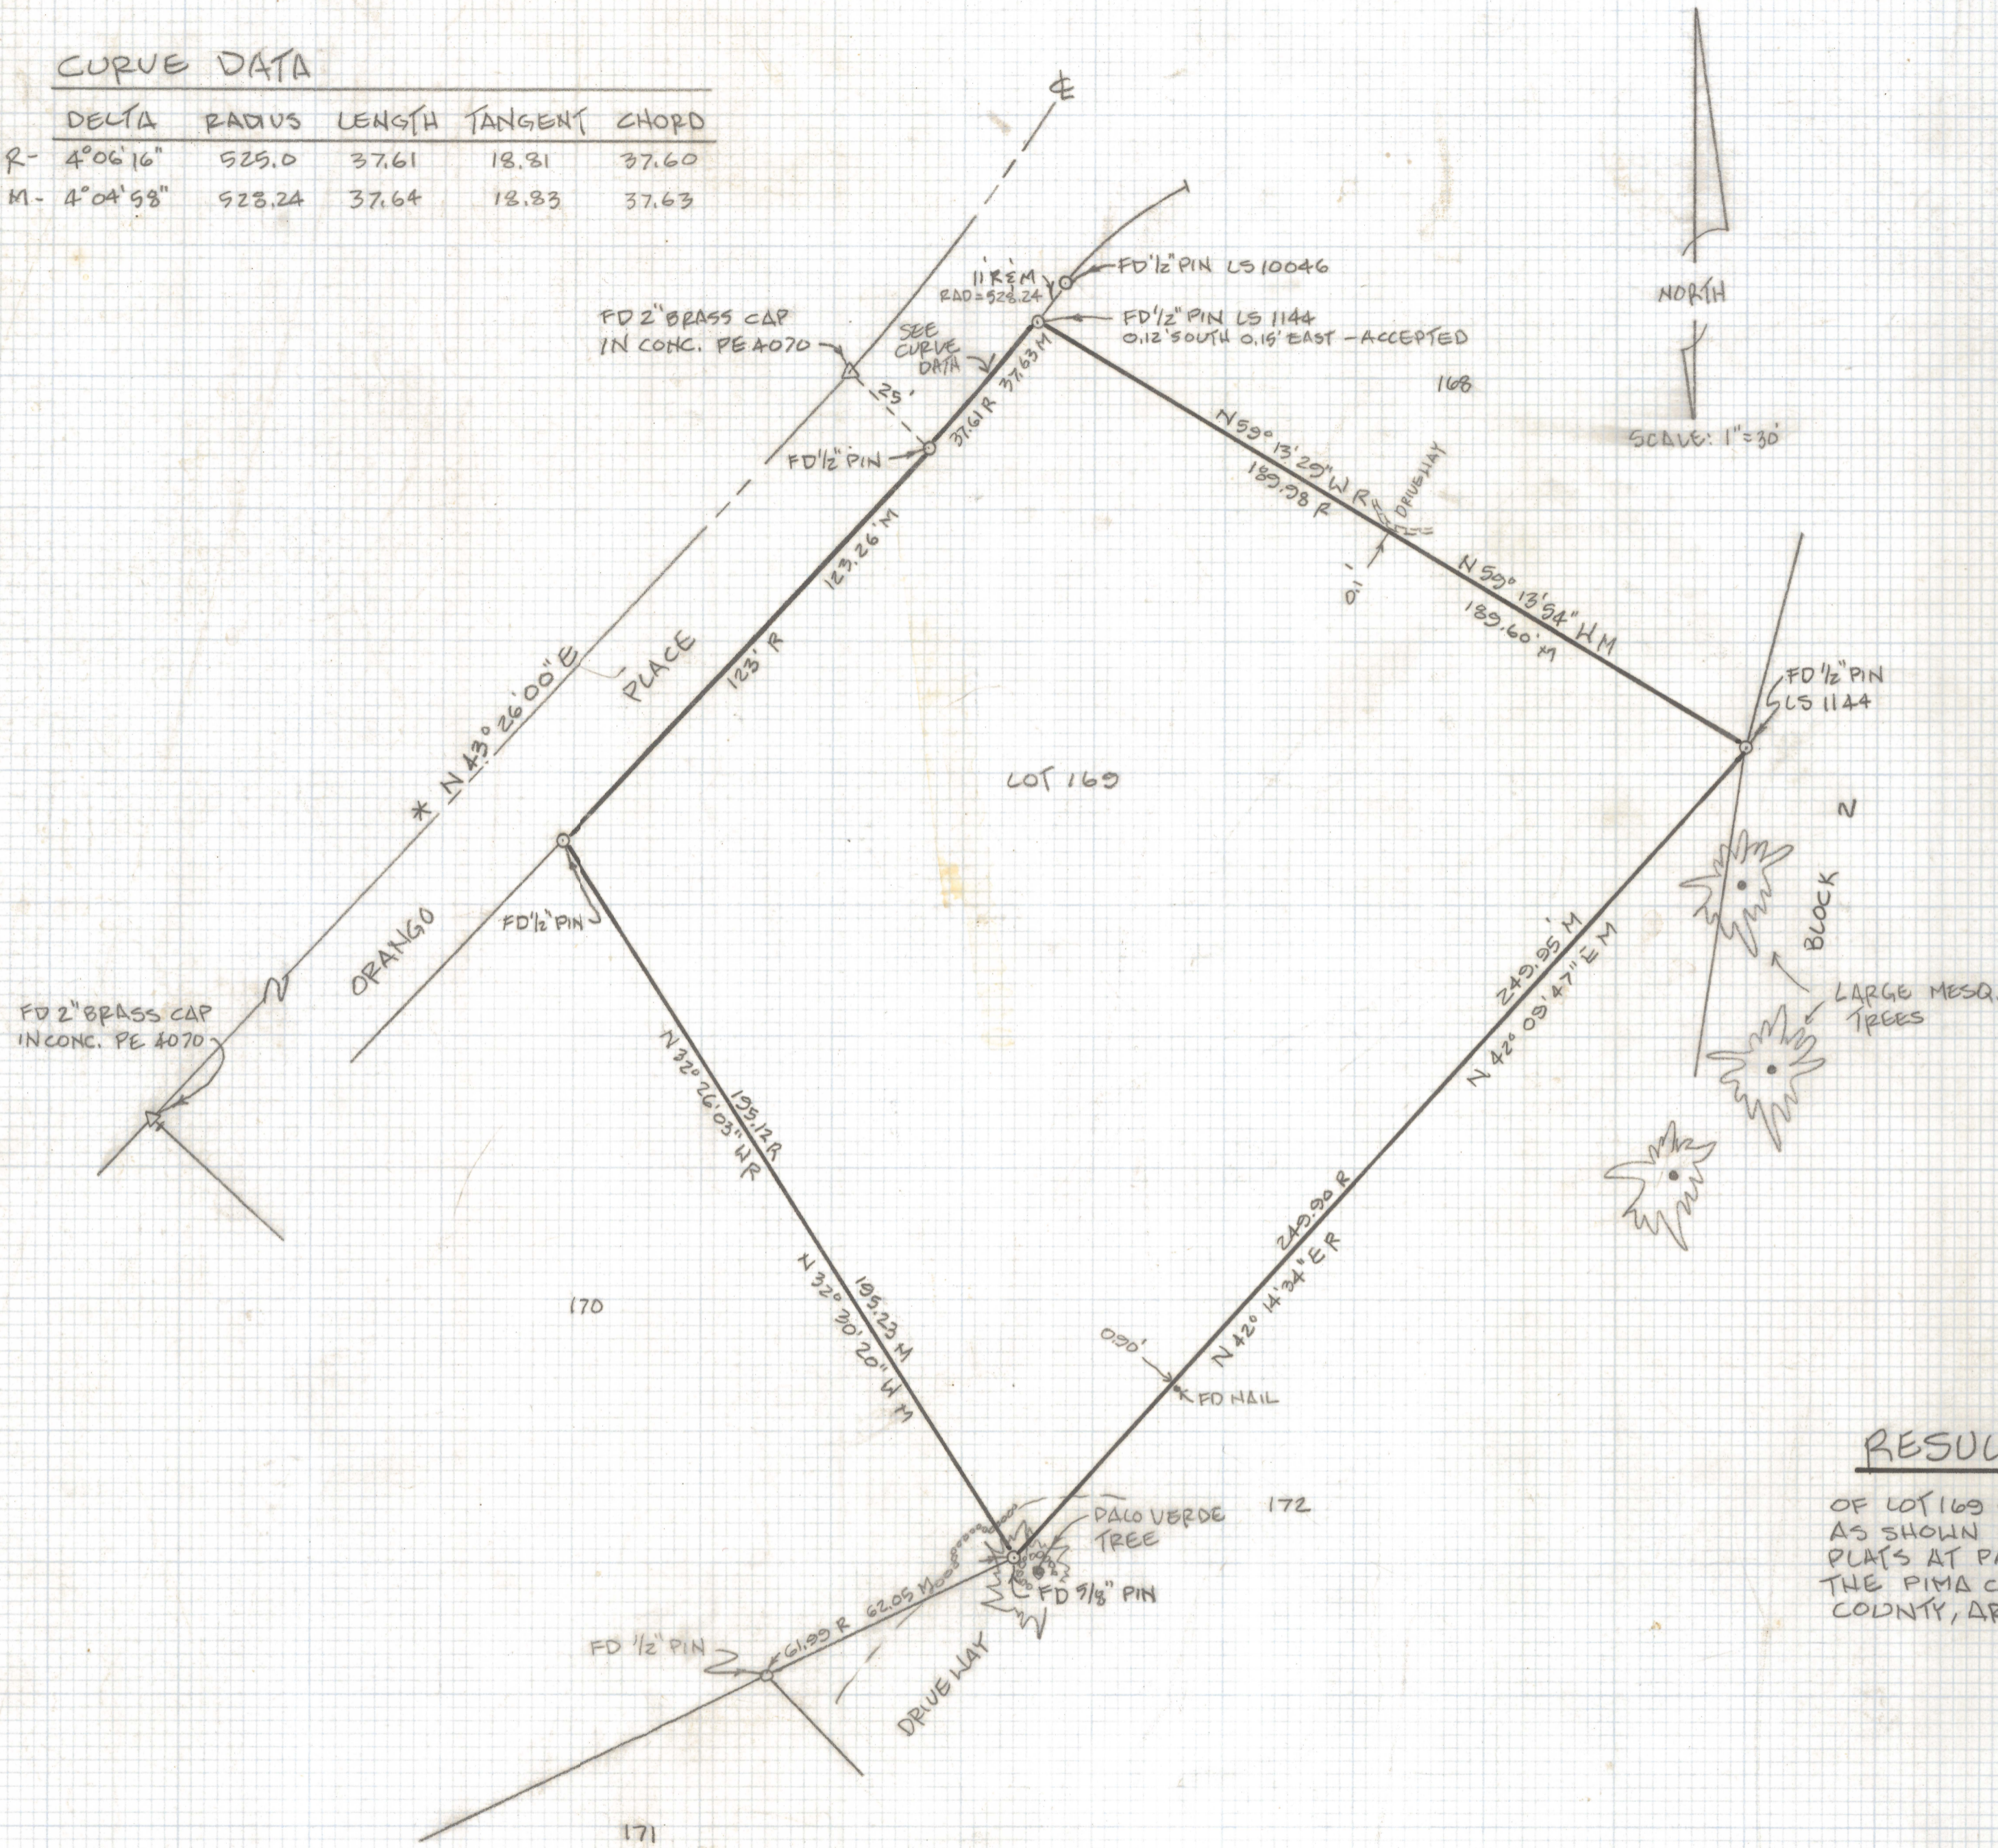

NOTES:

- 1) Q INDICATES FOUND CORNER AS NOTED
- 2) R MAP OR DEED RECORD
- 3) M MEASURED
- 4) * BASIS OF BEARINGS - N 43° 26' 00" E FOR THE CENTERLINE OF ORANGO PLACE PER BK. 13 PG 60 MAPS AND PLATS

RESULTS OF SURVEY

OF LOT 169 OF ORO VALLEY ESTATES AS SHOWN IN BOOK 13 OF MAPS AND PLATS AT PAGE 60 IN THE OFFICE OF THE PIMA COUNTY RECORDER, PIMA COUNTY, ARIZONA.



EVERETT M. TRUEBLOOD
 REGISTERED LAND SURVEYOR
 TUCSON, ARIZONA
 JOB 96-94