


DISCLAIMER:

This unrecorded Record of Survey was donated to the City of Tucson. The City of Tucson provides this data for your personal use "as is." Additionally, the City of Tucson provides this information with the understanding that it is not guaranteed to be accurate, correct or complete and conclusions drawn from such information are the responsibility of the user.

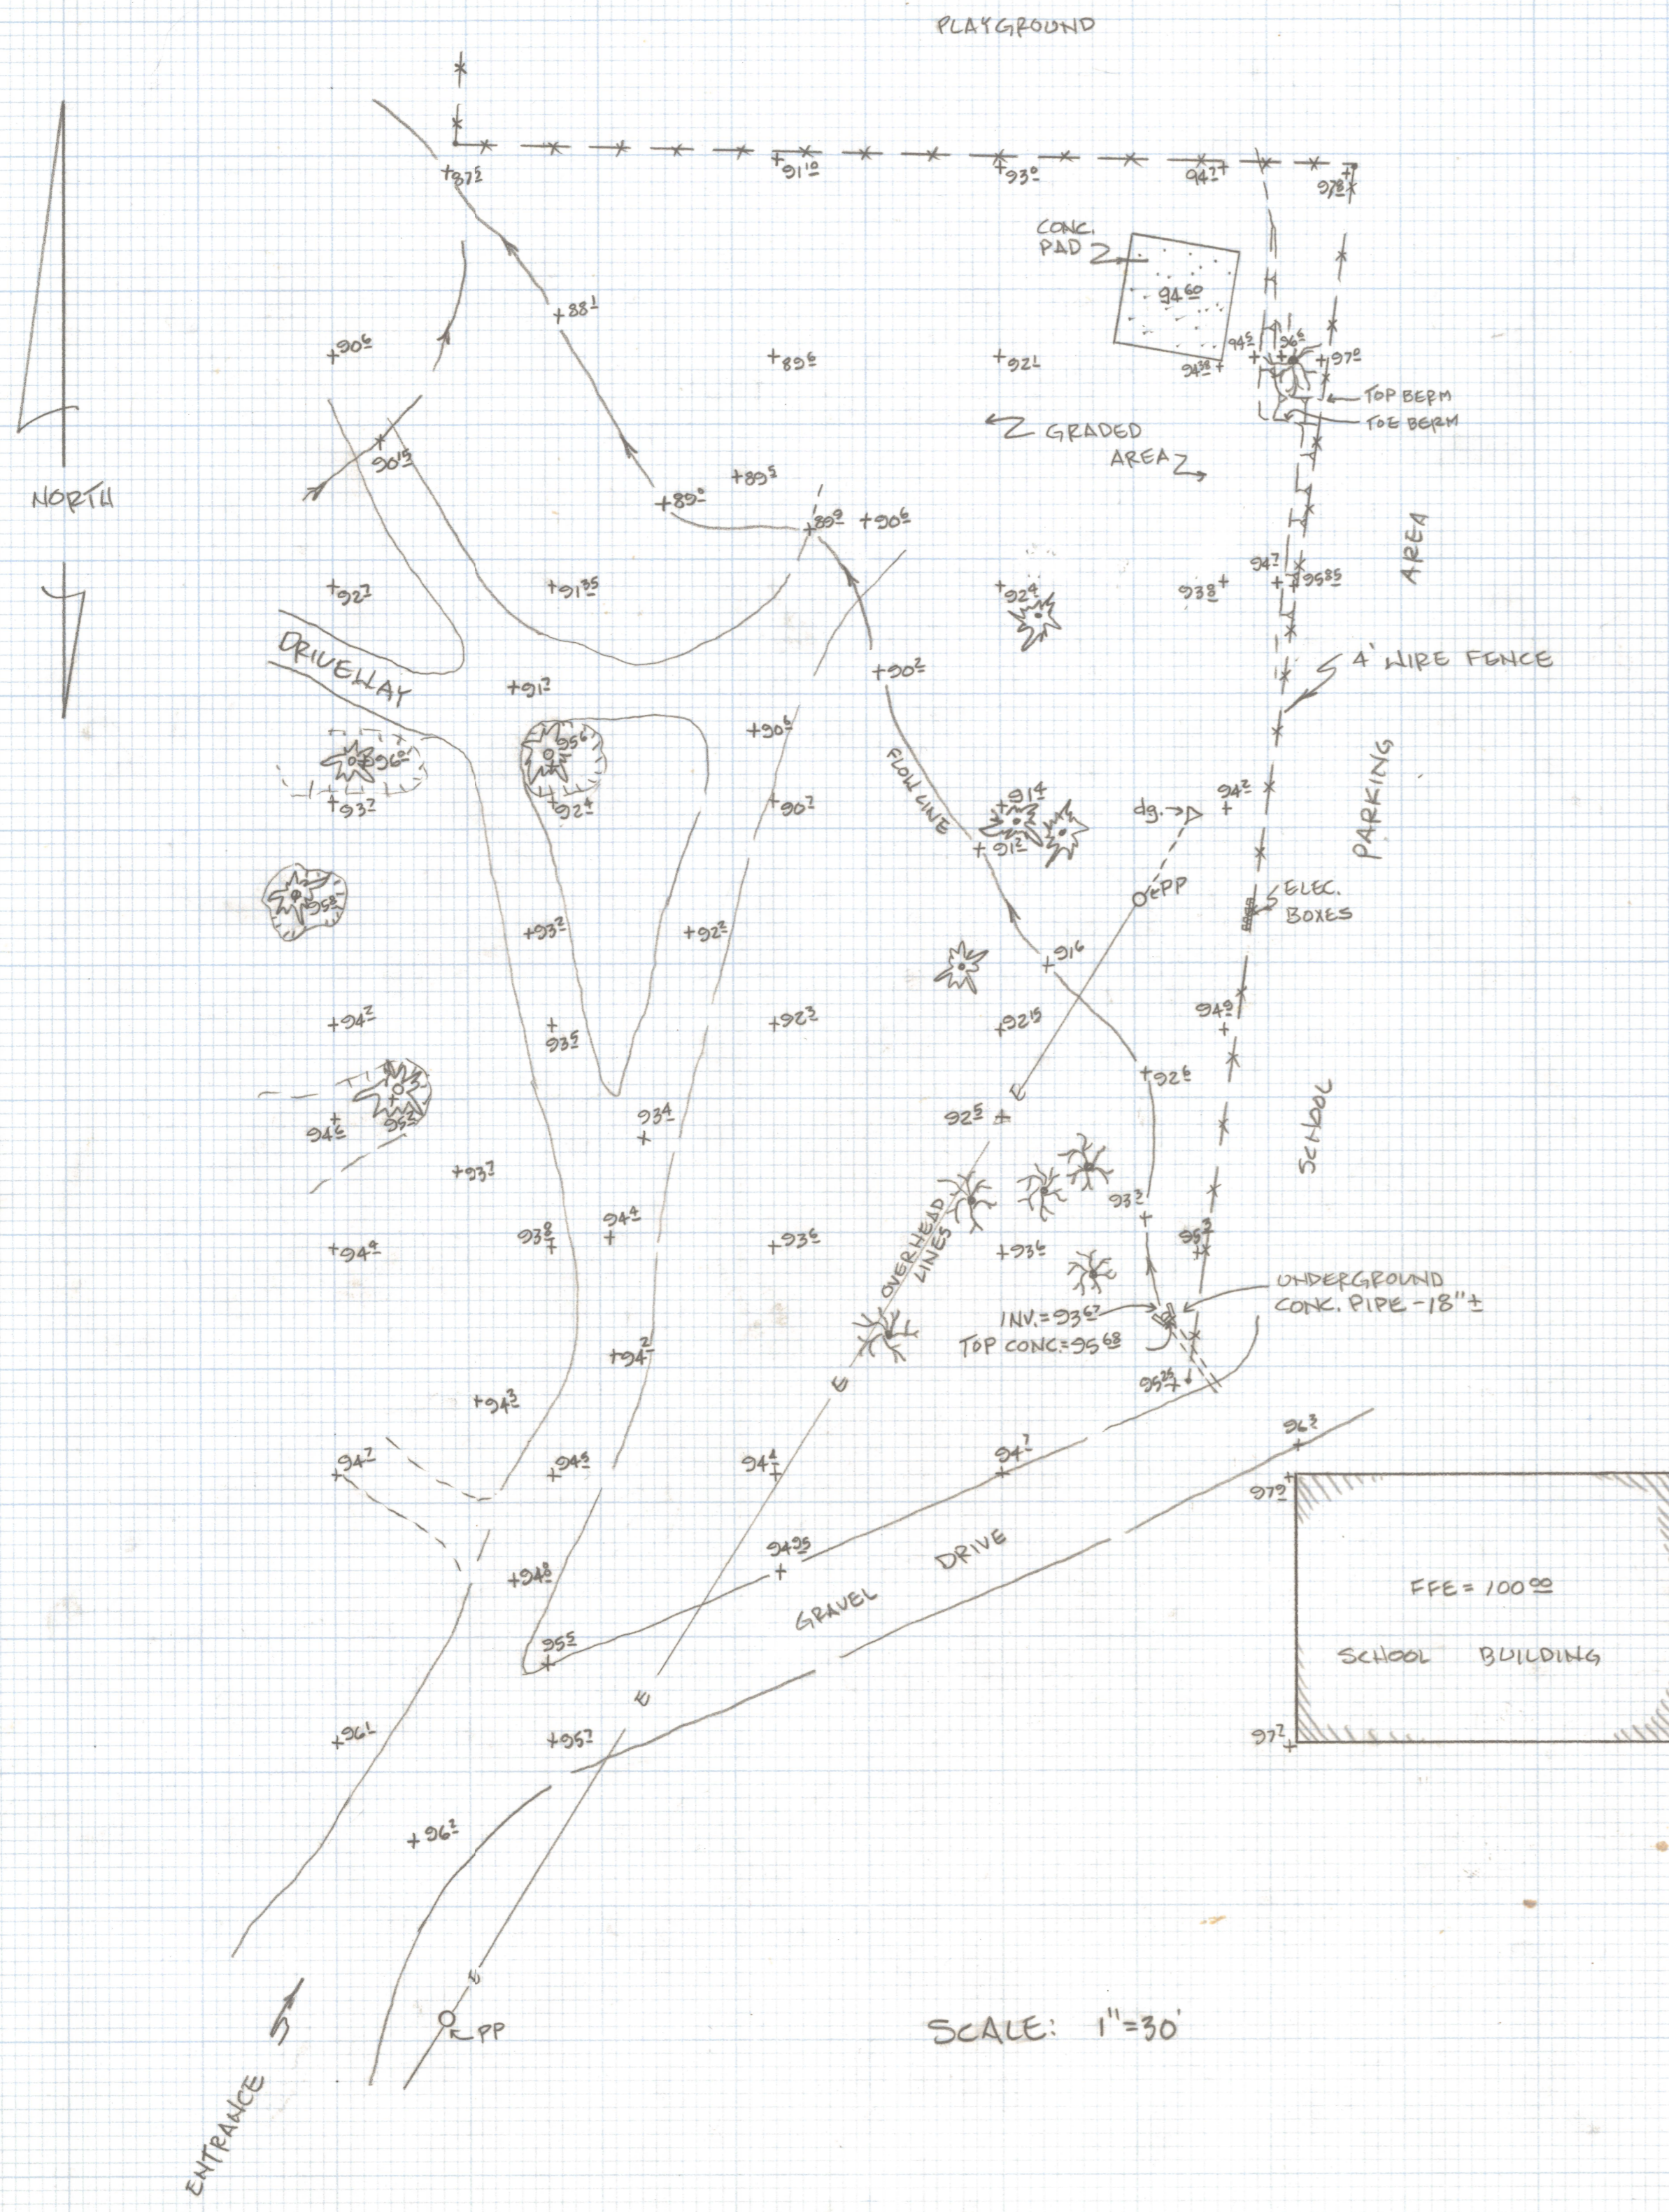

NOTES:

- 1) THIS IS NOT A BOUNDARY SURVEY.
- 2) BENCHMARK DATUM - ASSUMED ELEV. OF FLOOR OF SOUTHWESTERLY SCHOOL BUILDING = 100.00

LEGEND

- PP POWER POLE
- PALOVERDE TREE
- MESQUITE TREE
- + SPOT ELEVATION

SKETCH

OF BUILDINGS AND GRADES AT OLD VAIL MIDDLE SCHOOL LOCATED AT 13299 E. COLOSSAL CAVE ROAD, VAIL, ARIZONA.

SCALE: 1" = 30'



EVERETT M. TRUEBLOOD
REGISTERED LAND SURVEYOR
TUCSON ARIZONA
JOB 96-95