

DISCLAIMER:


This unrecorded Record of Survey was donated to the City of Tucson. The City of Tucson provides this data for your personal use "as is." Additionally, the City of Tucson provides this information with the understanding that it is not guaranteed to be accurate, correct or complete and conclusions drawn from such information are the responsibility of the user.

NOTES:

- 1) THIS IS NOT A BOUNDARY SURVEY
- 2) BENCHMARK DATUM - FINISHED FLOOR OF MOST EASTERLY BLDG. (C200) ELEVATION = 31.67 PER PLAN PROVIDED BY ARCHITECT

LEGEND

- EP EDGE OF PAVEMENT
- G GUTTER OR GROUND
- FH FIRE HYDRANT
- TW TOP OF WALK
- GM GAS METER
- CMF CORRUG. METAL PIPE
- (UNKNOWN) CLEAN-OUT
- WV WATER VALVE
- WM WATER METER
- + SPOT ELEVATION

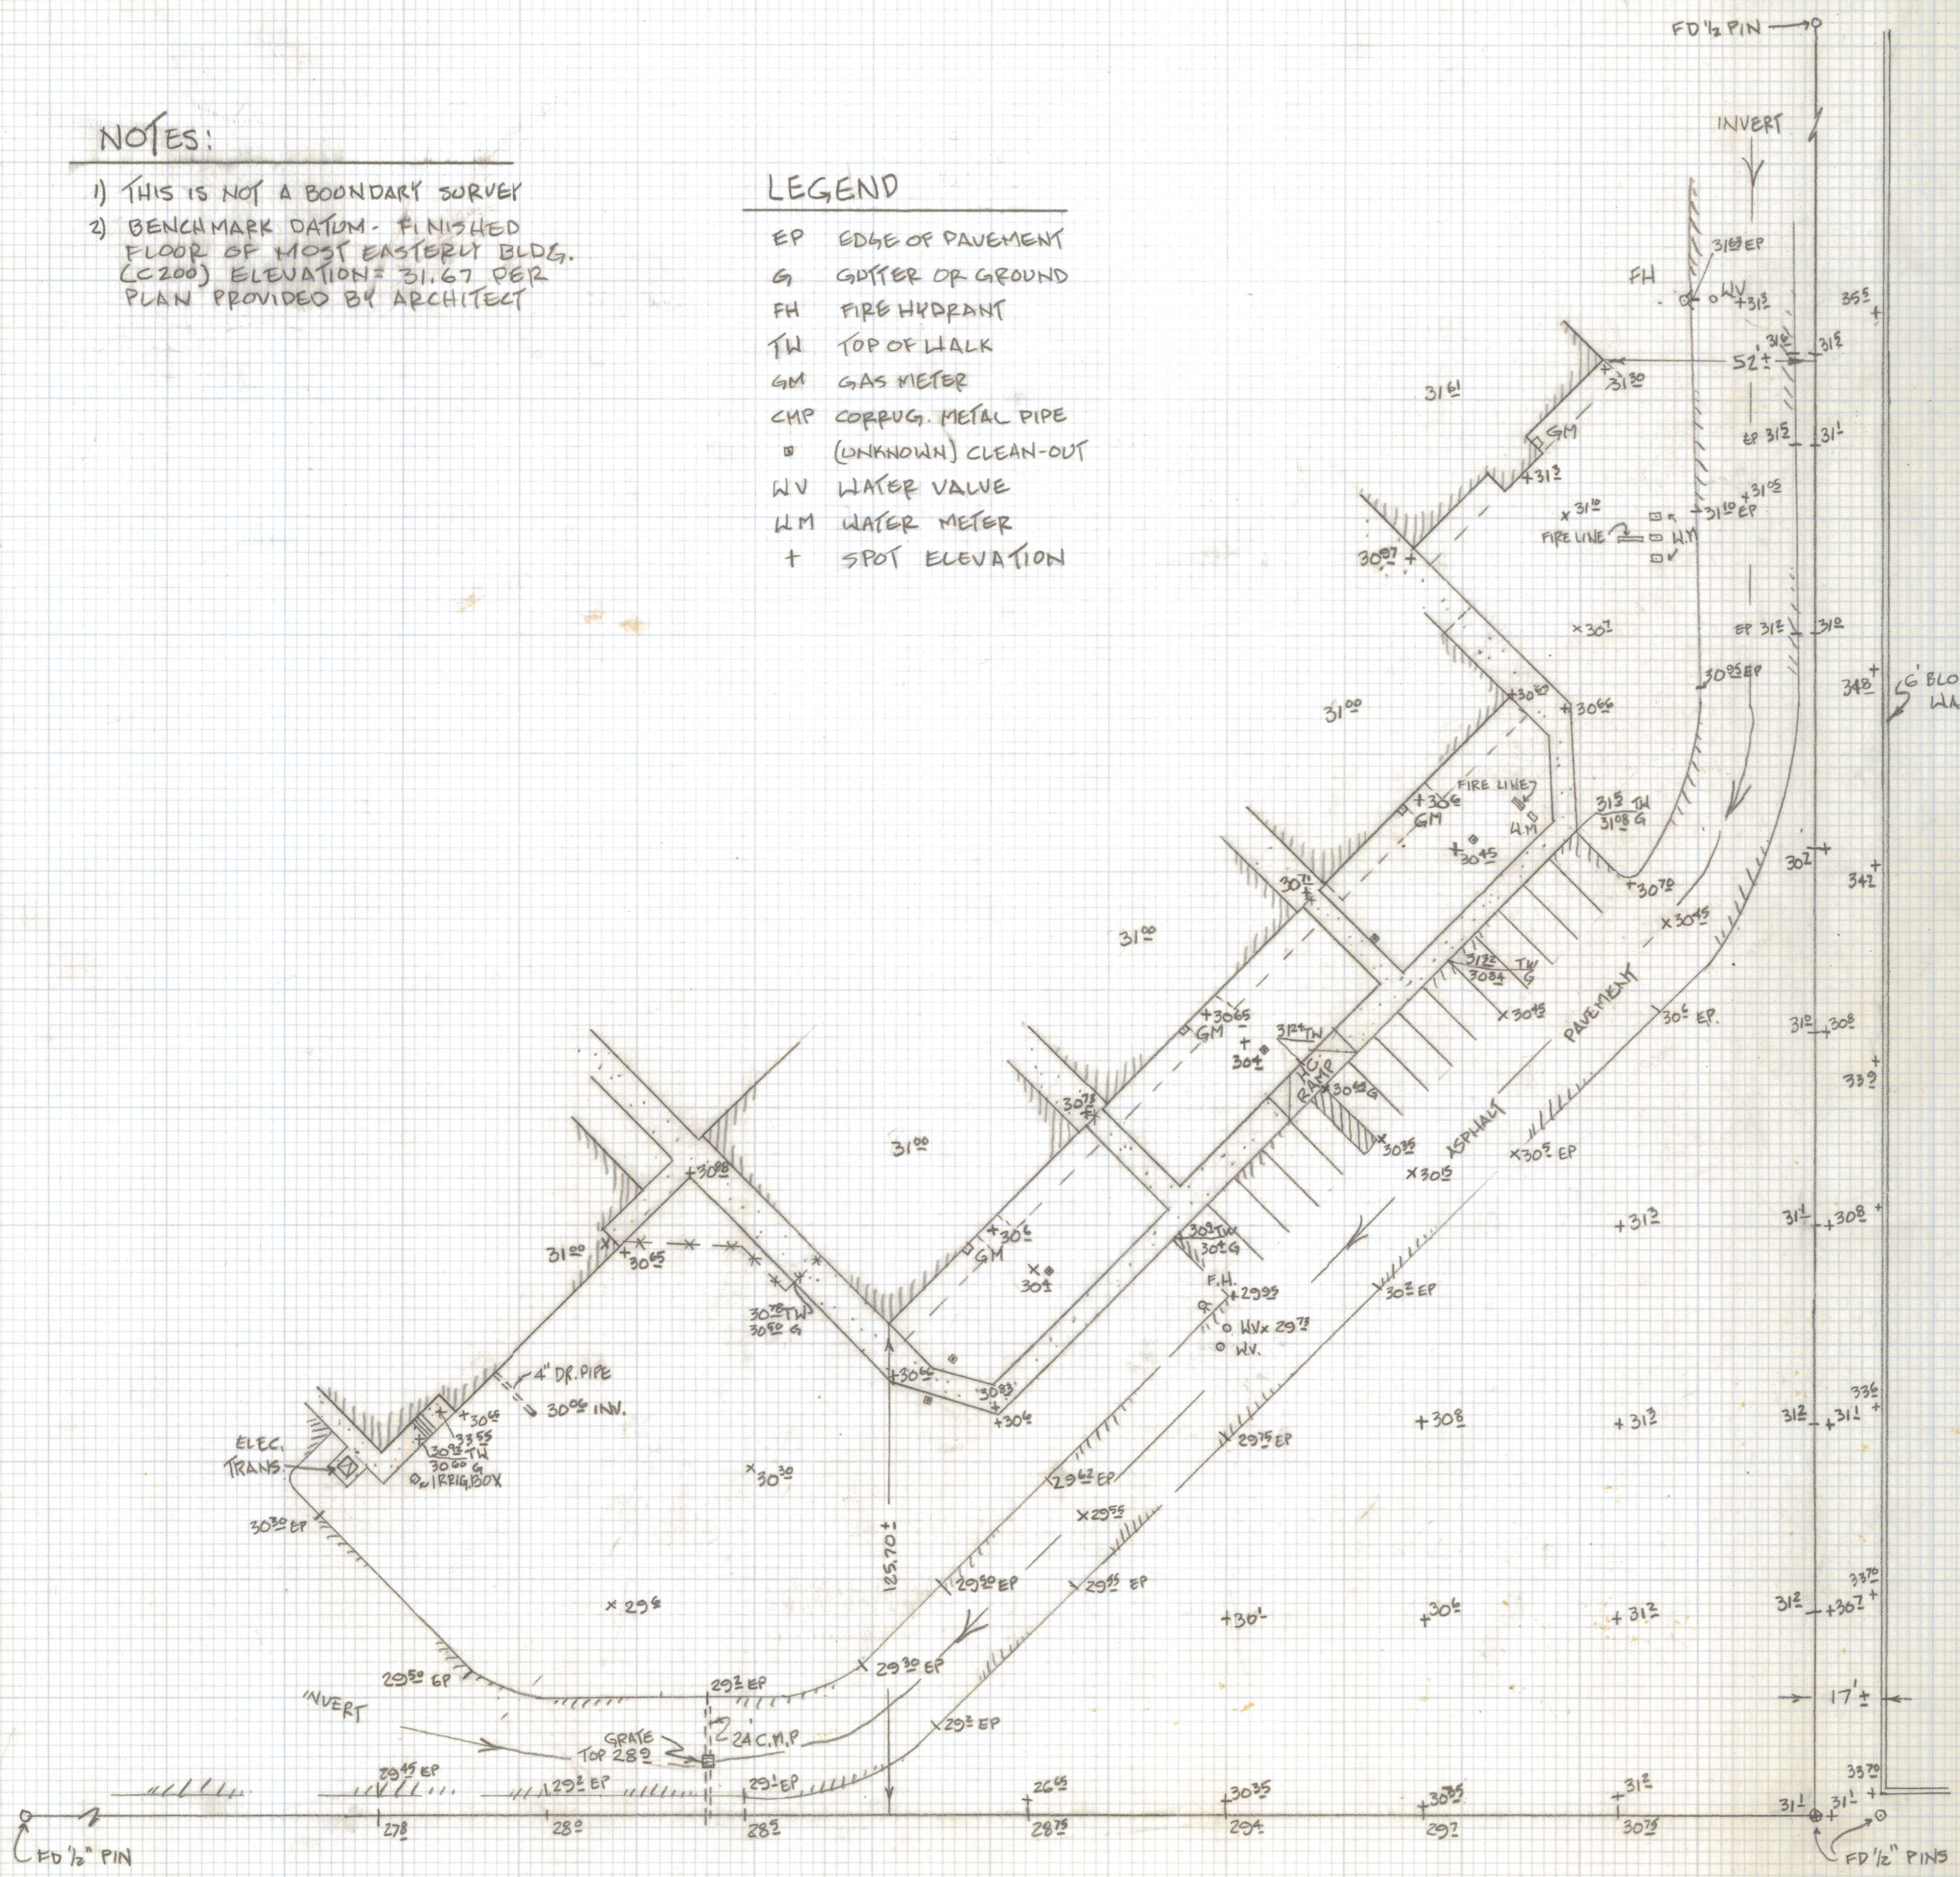

SKETCH
 OF BUILDINGS AND GRADES AT DESERT WILLOW ELEMENTARY SCHOOL LOCATED AT 9400 E. ESMOND LOOP, TUCSON, ARIZONA.



SCALE: 1" = 30'

EVERETT M. TRUEBLOOD
 REGISTERED LAND SURVEYOR
 TUCSON, ARIZONA
 JOB 96-95