


DISCLAIMER:

This unrecorded Record of Survey was donated to the City of Tucson. The City of Tucson provides this data for your personal use "as is." Additionally, the City of Tucson provides this information with the understanding that it is not guaranteed to be accurate, correct or complete and conclusions drawn from such information are the responsibility of the user.

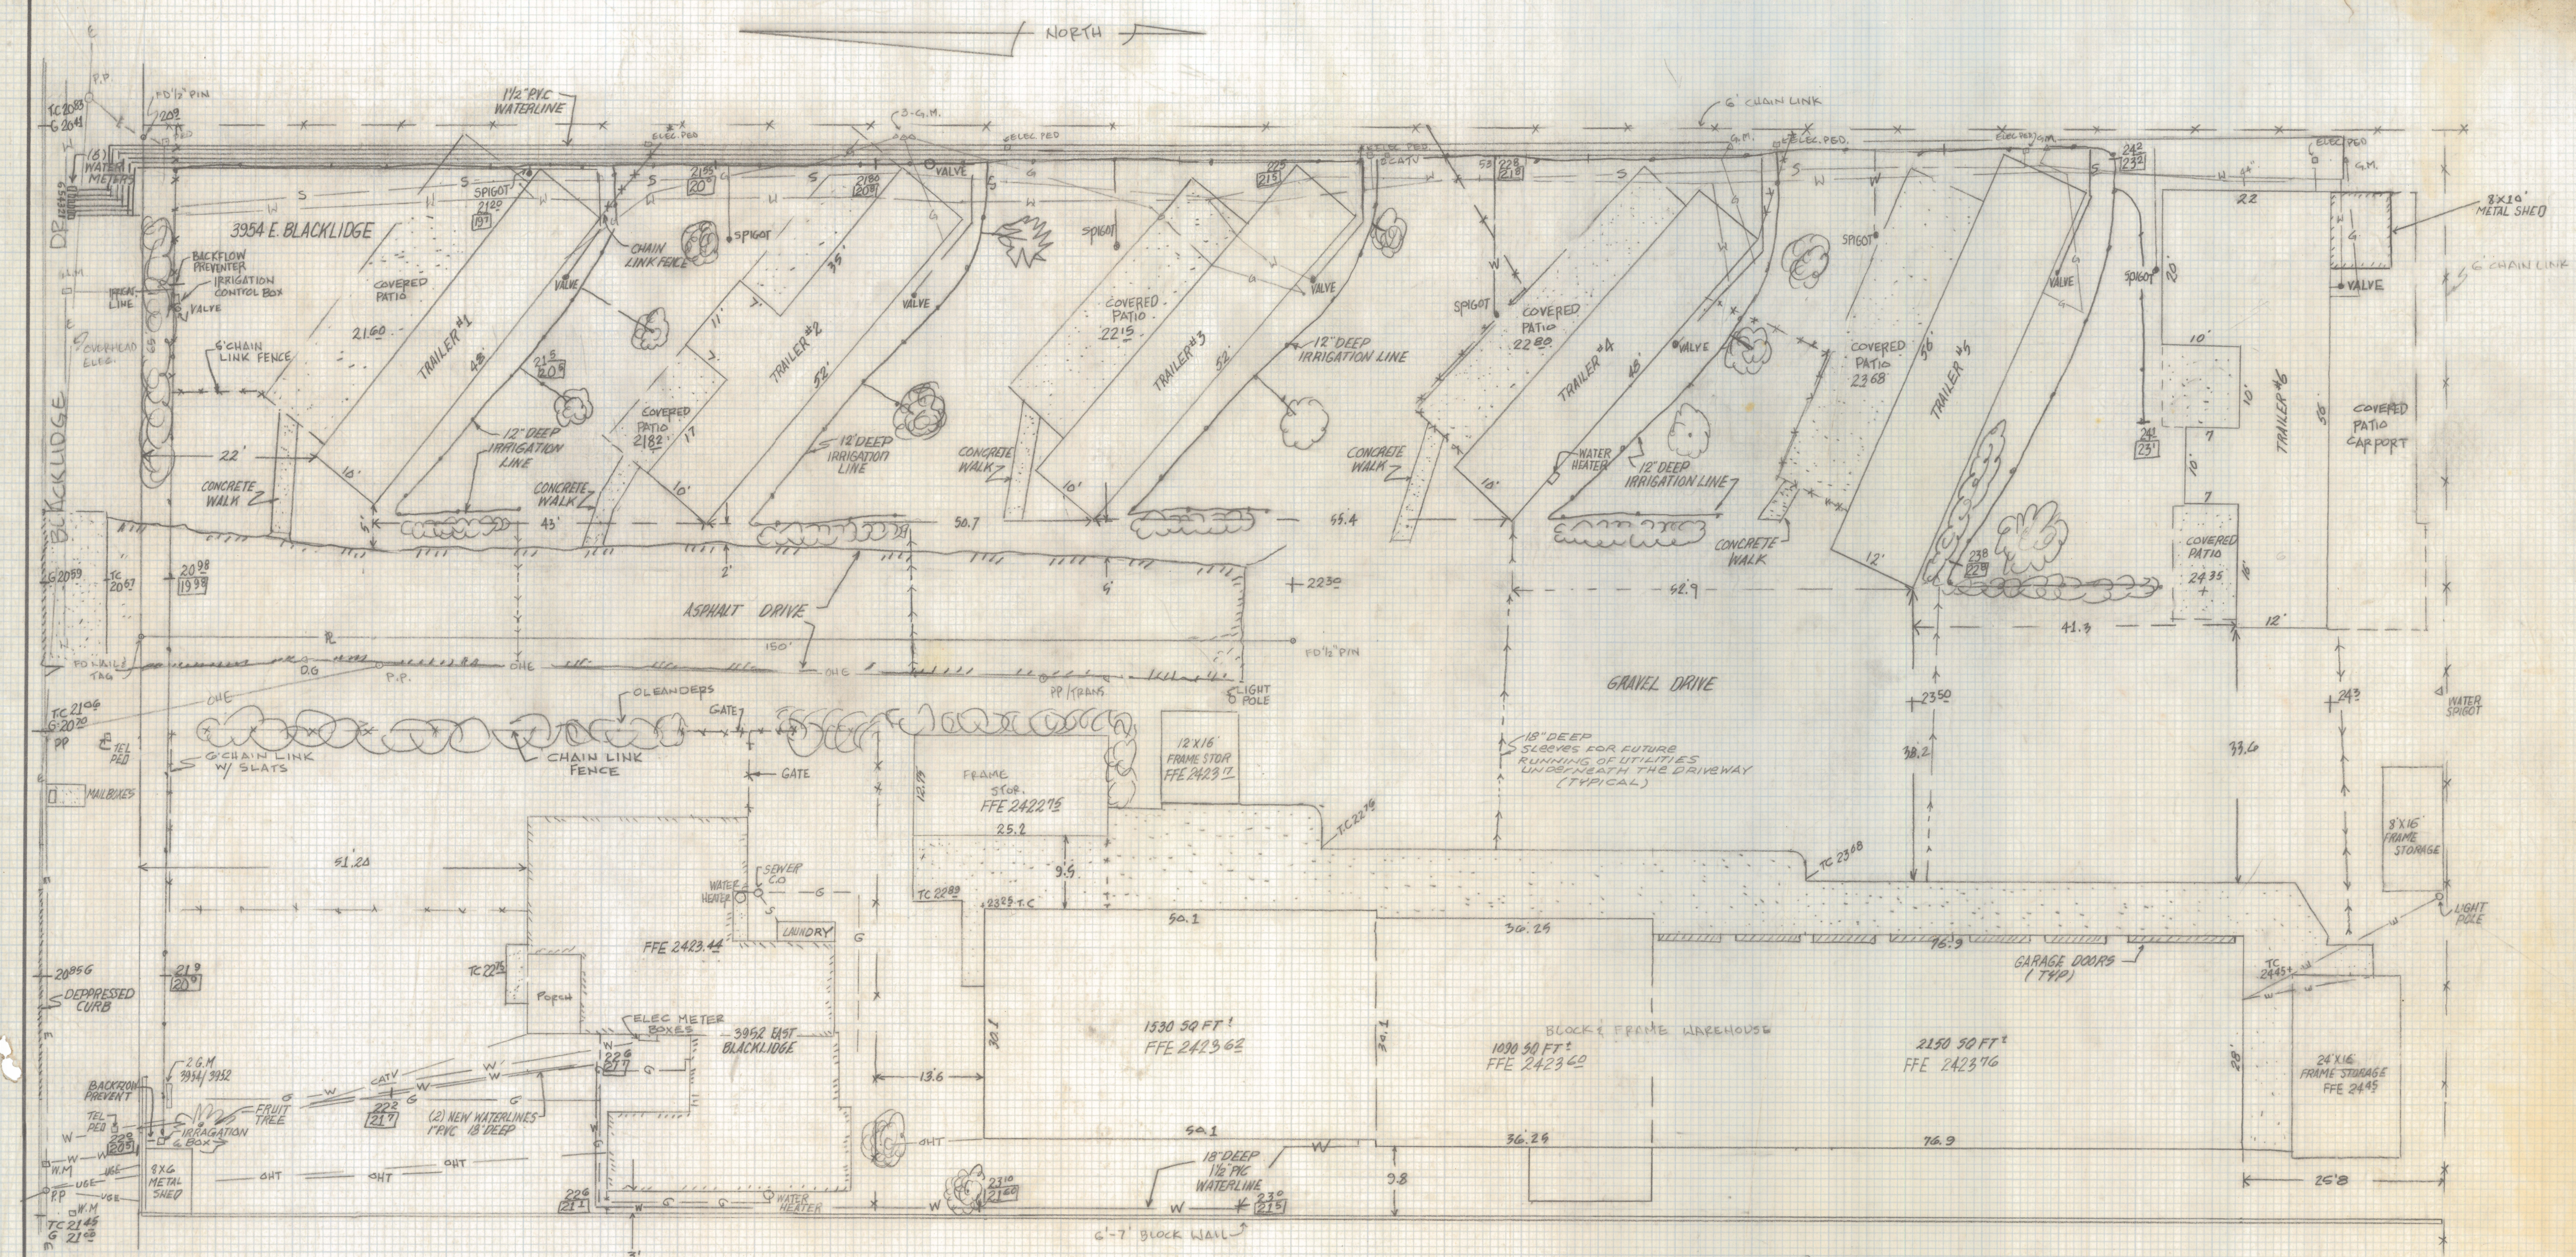

SCALE: 1"=10'

LEGEND

- E ELECTRIC LINE
- W WATER LINE
- G GAS LINE
- GM GAS METER
- PP POWER POLE
- CATV CABLE TV PEDESTAL
- WM WATER METER
- OHE OVERHEAD ELECTRIC
- SHRUBS TREES
- 1/2" POLY IRRIGATION LINE

BLACKLIDGE COURT UNITS

SKETCH

OF UTILITIES AND BUILDINGS LOCATED AT 3354 E. BLACKLIDGE DR., TUCSON, ARIZONA, PART OF SECTION 34, T-13-S, R-14-E, G-2-SRB & M, PIMA COUNTY, ARIZONA.

EVERETT M. TRUEBLOOD
REGISTERED LAND SURVEYOR
TUCSON, ARIZONA
JOB 86-99

5-1-98 REVISED SLEEVES FOR FUTURE UTILITIES UNDER DRIVE

Z-2020-1009