


DISCLAIMER:

This unrecorded Record of Survey was donated to the City of Tucson. The City of Tucson provides this data for your personal use "as is." Additionally, the City of Tucson provides this information with the understanding that it is not guaranteed to be accurate, correct or complete and conclusions drawn from such information are the responsibility of the user.

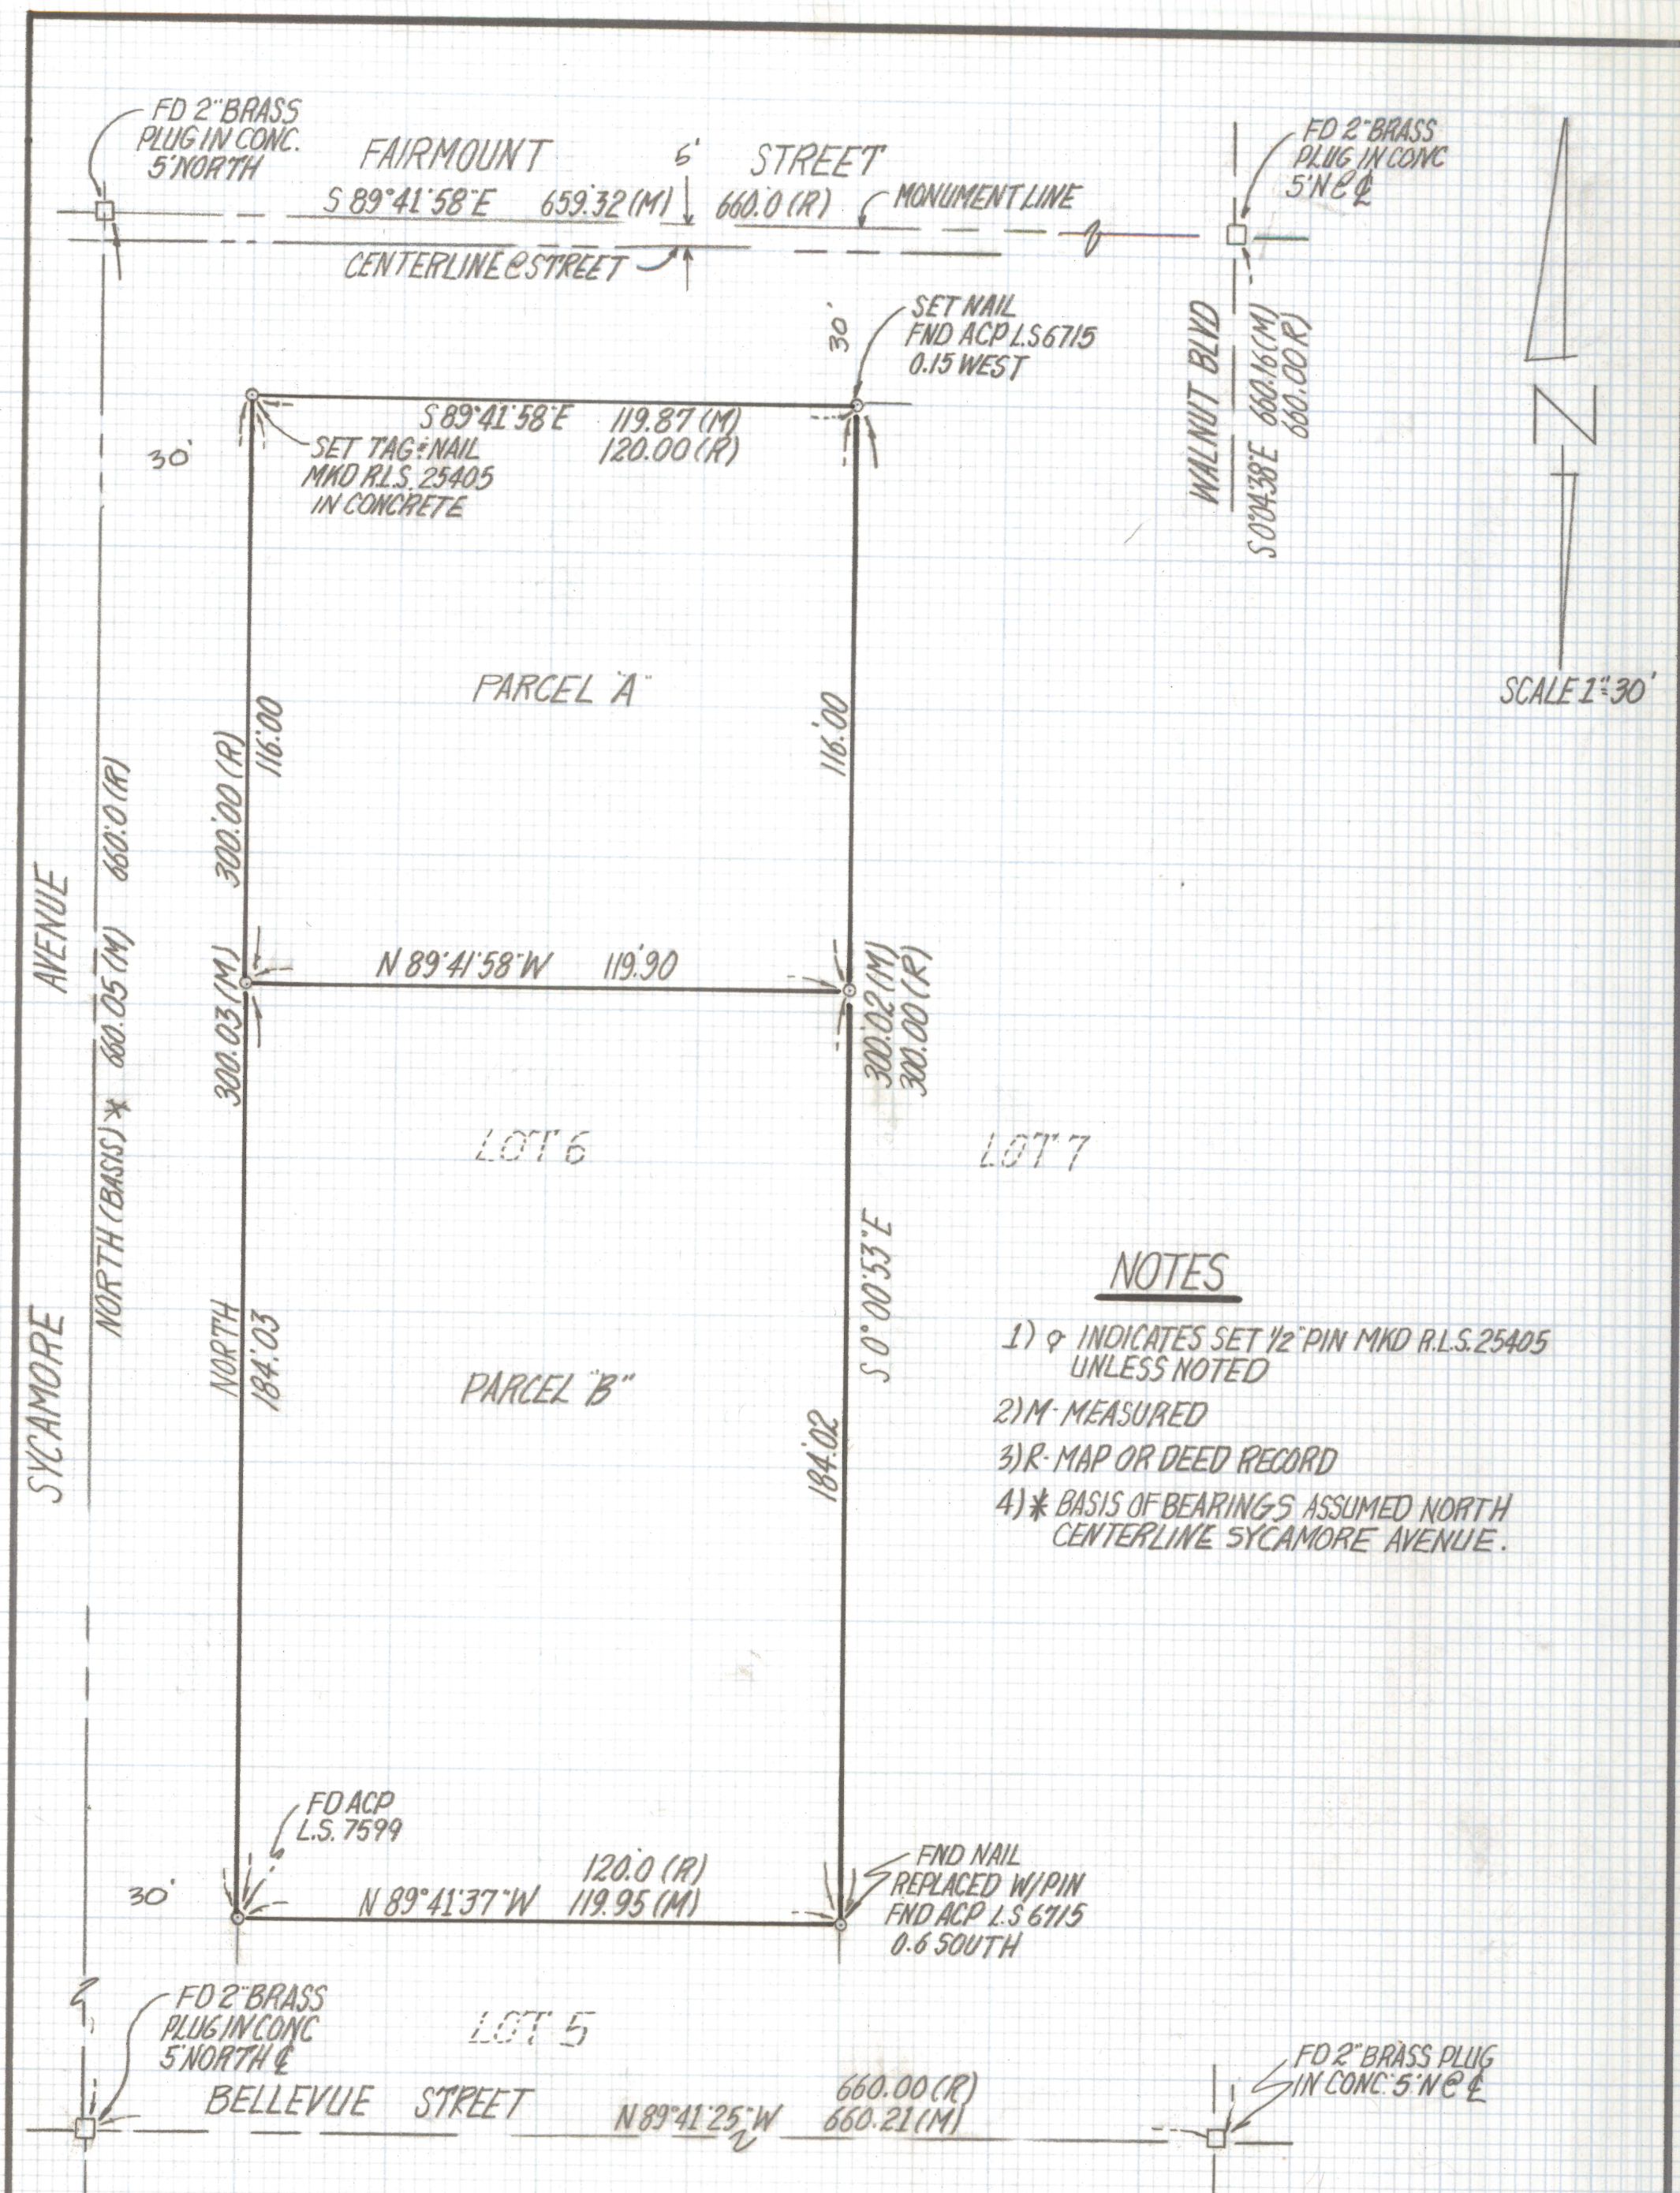

RESULTS OF SURVEY

OF LOT 6 BLOCK 6 OF SPEEDWAY ADDITION #1 AS
 RECORDED IN BOOK 1 OF MAPS AND PLATS AT PAGE
 95 IN THE OFFICE OF THE PIMA COUNTY RECORDER
 PIMA COUNTY, ARIZONA



EVERETT M. TRUEBLOOD
 REGISTERED LAND SURVEYOR
 TUCSON, ARIZONA
 JOB# 96-102
 PH: 888-2549