



DISCLAIMER:

This unrecorded Record of Survey was donated to the City of Tucson. The City of Tucson provides this data for your personal use "as is." Additionally, the City of Tucson provides this information with the understanding that it is not guaranteed to be accurate, correct or complete and conclusions drawn from such information are the responsibility of the user.

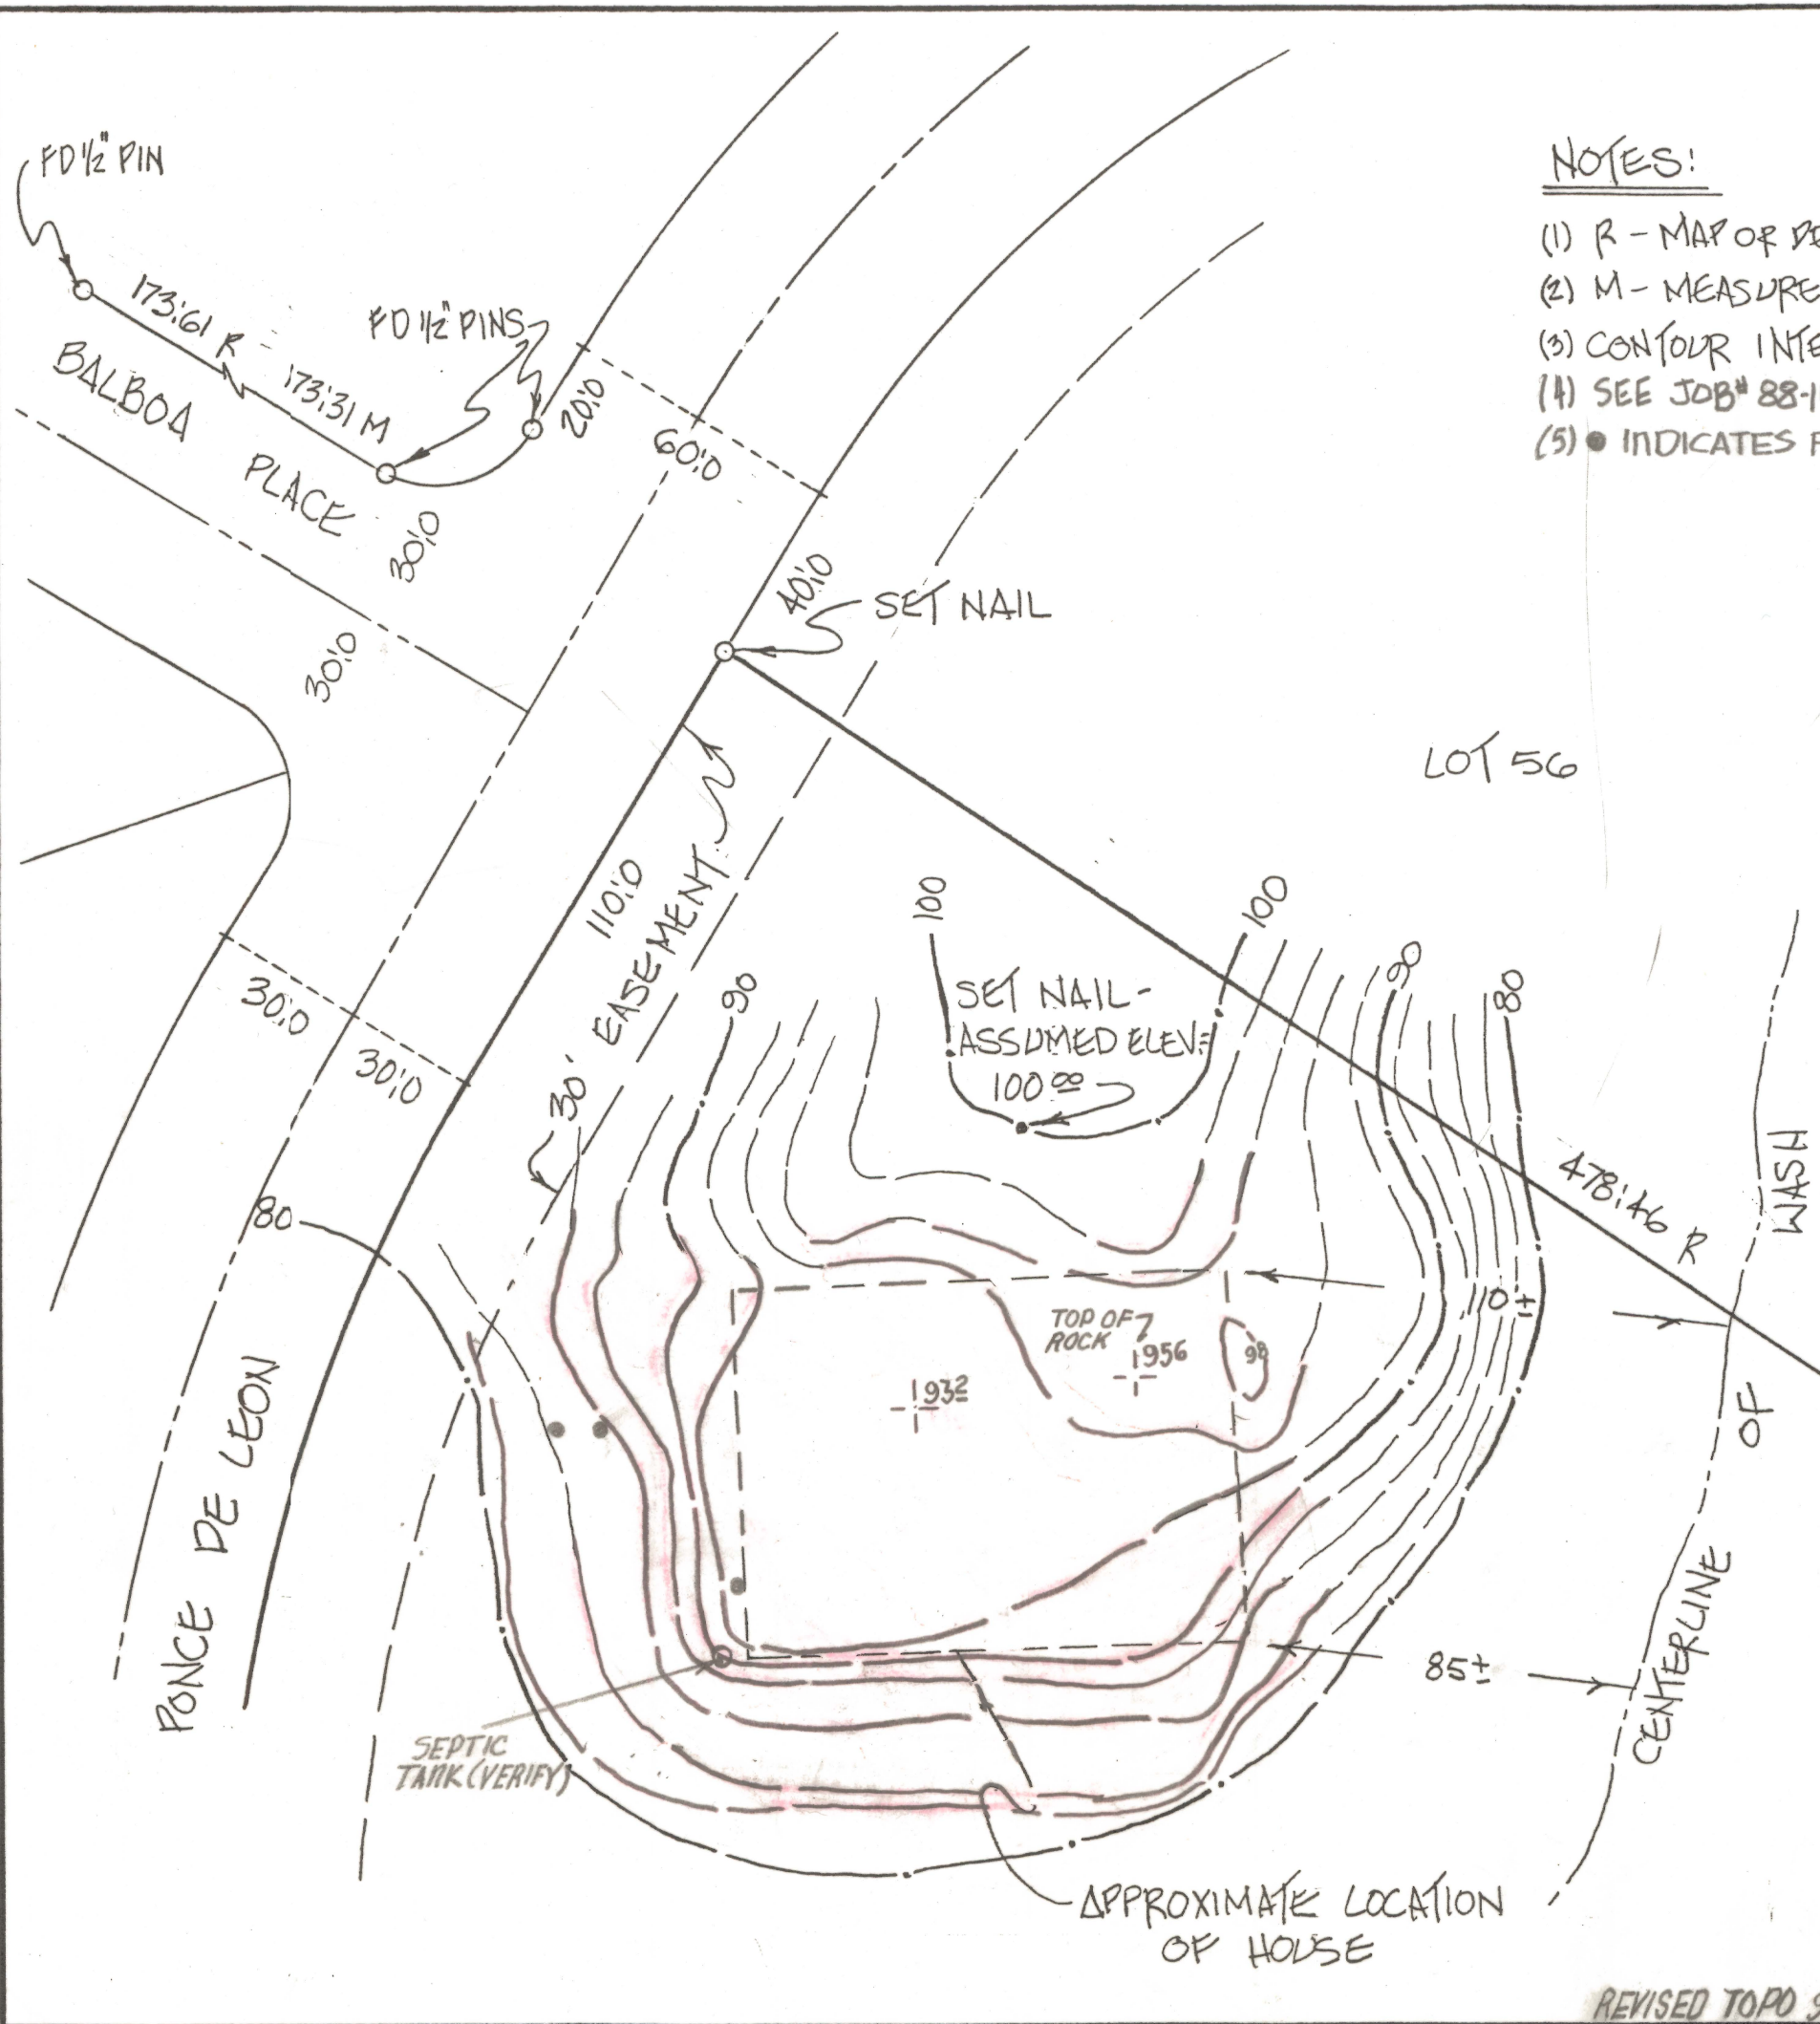

- NOTES:
- (1) R - MAP OF DEED RECORD
 - (2) M - MEASURED
 - (3) CONTOUR INTERVAL = 2'
 - (4) SEE JOB # 88-146 BY R.F.M.
 - (5) ● INDICATES PLASTIC PIPE

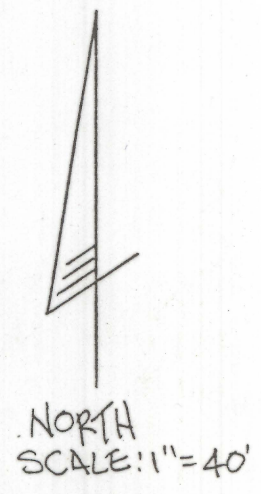

SKETCH
 OF EXISTING CONTOURS OVER A PORTION OF LOT 55 OF OF MILAGROSA HILLS AS RECORDED IN BOOK 16 OF MAPS AND PLATS AT PAGE 59 IN THE OFFICE OF THE PIMA COUNTY RECORDER, PIMA COUNTY, ARIZONA.




LOT 57

FD 1/2" PIN


EVERETT M. TRUEBLOOD
 REGISTERED LAND SURVEYOR
 TUCSON ARIZONA
 JOB # 96-151

REVISED TOPO 9-11-96

Z-2020-1026-001

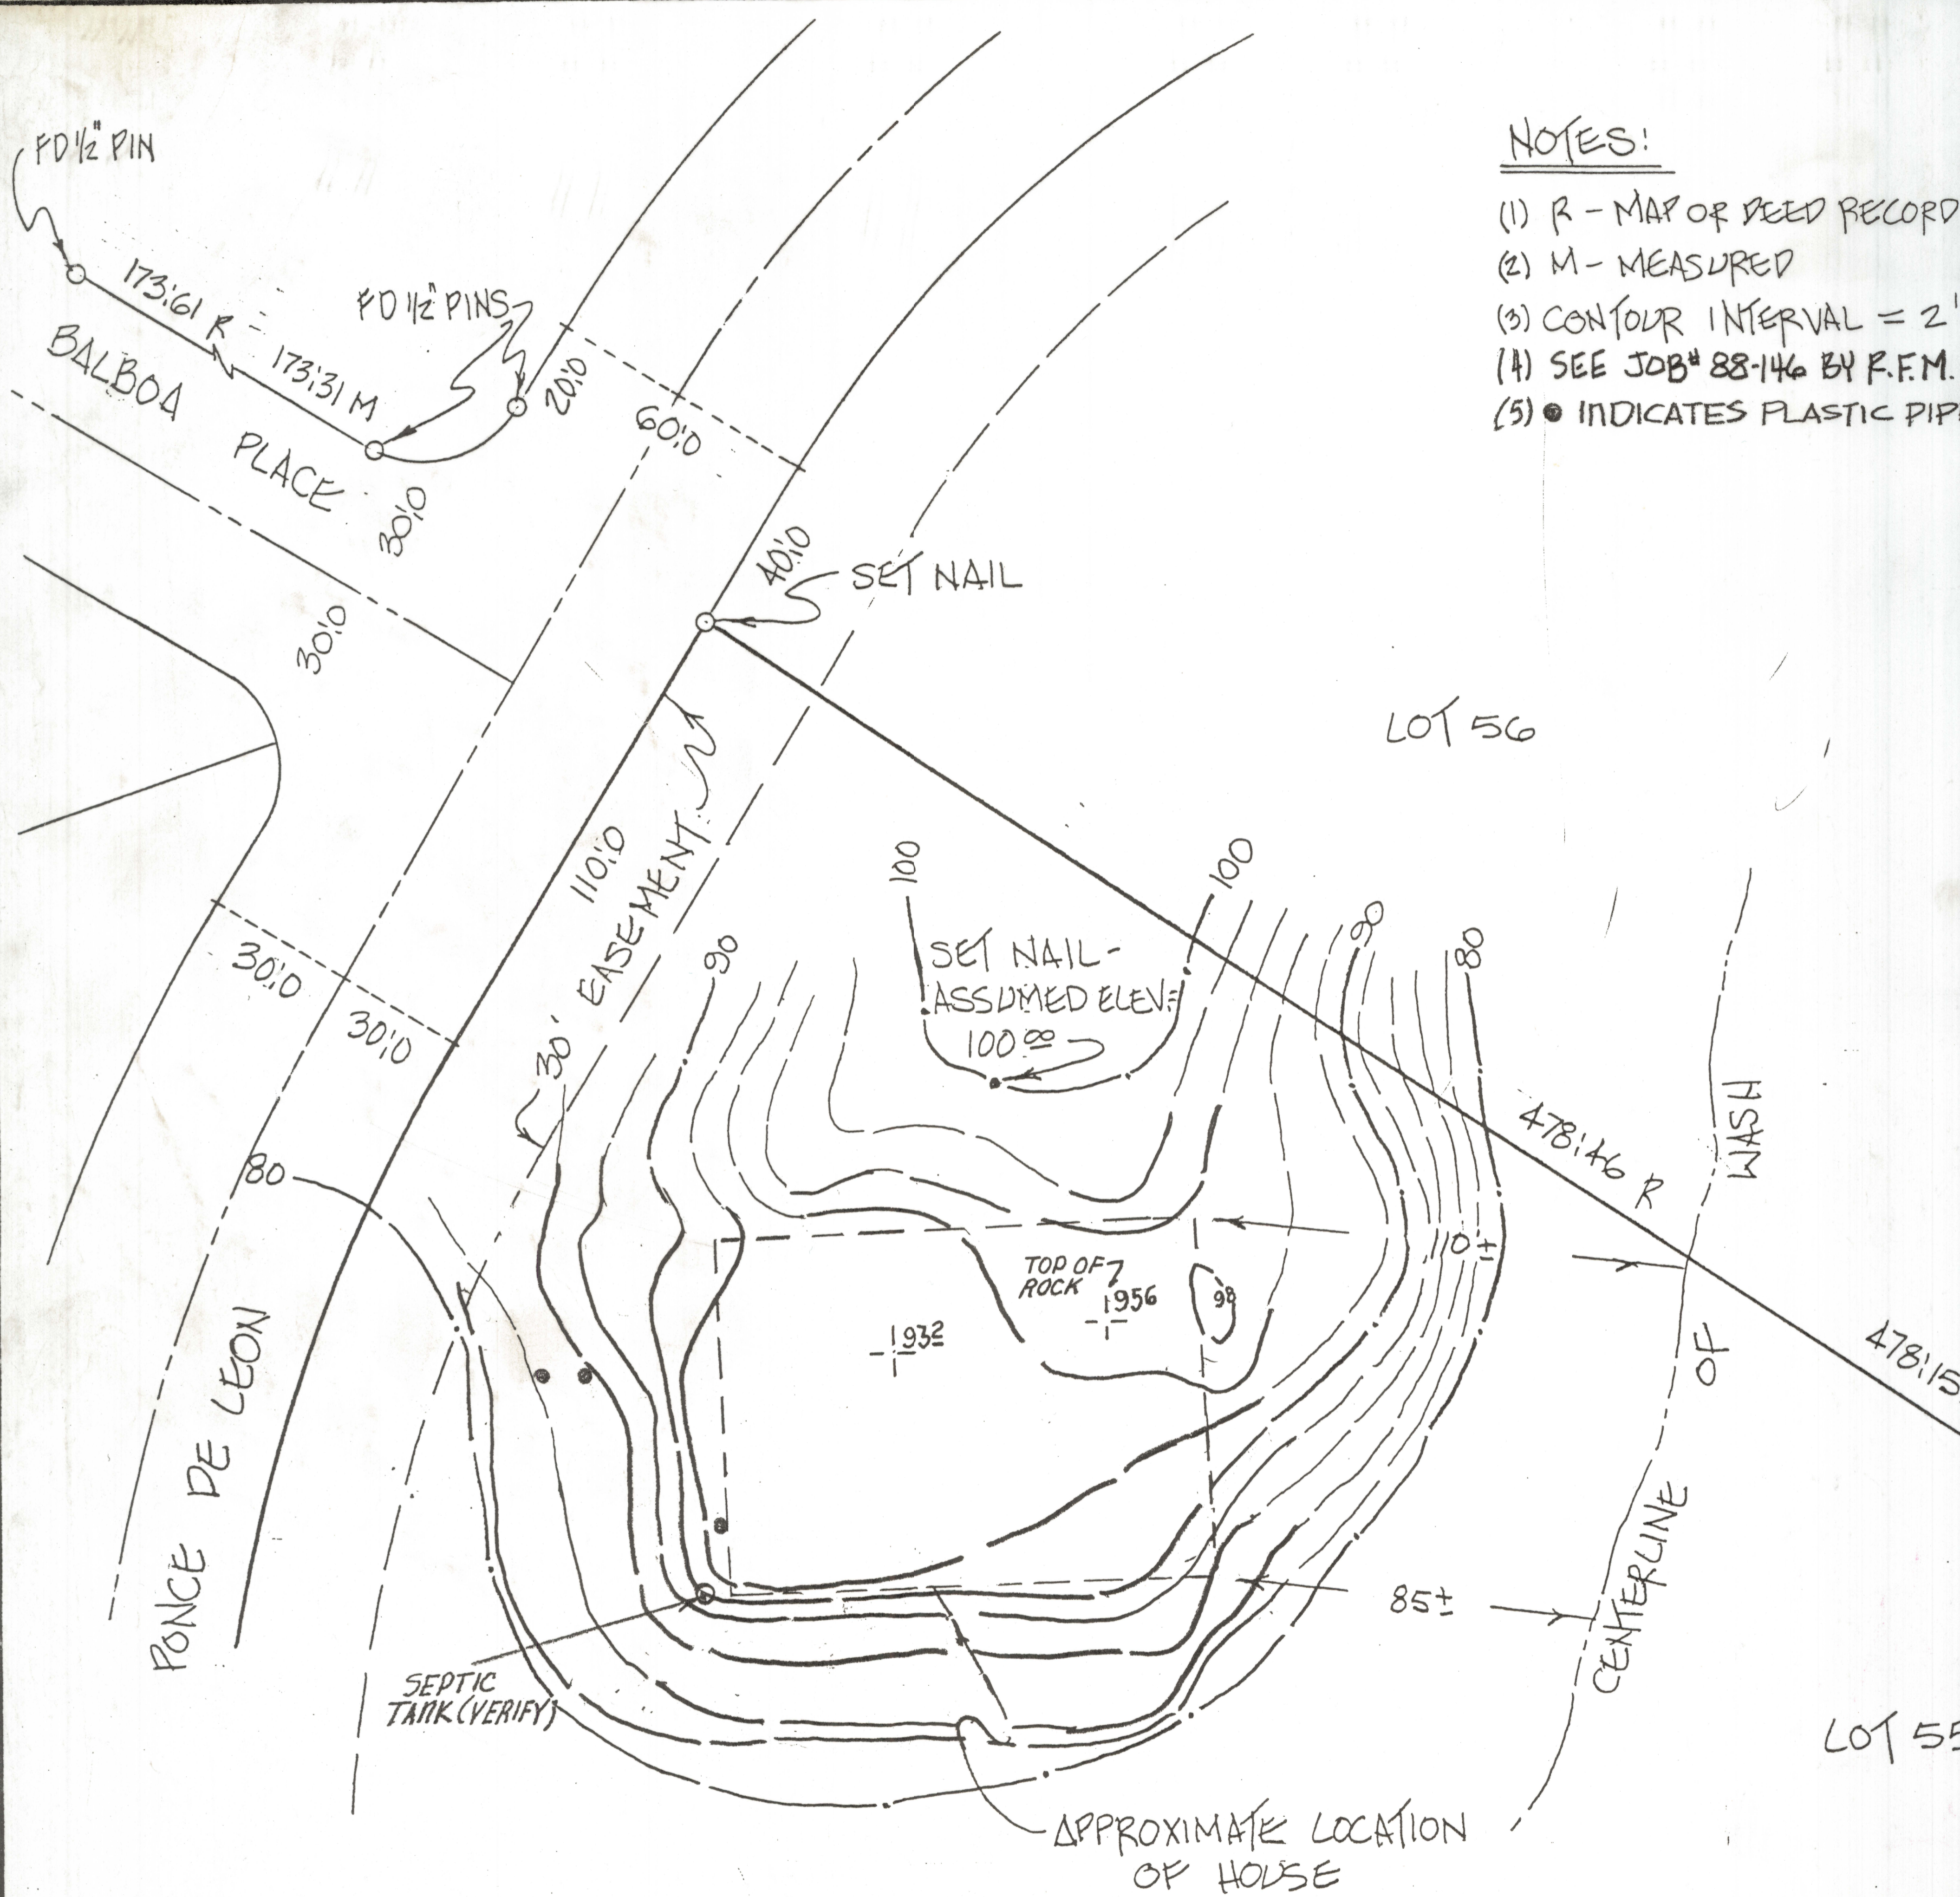

- NOTES:
- (1) R - MAP OR DEED RECORD
 - (2) M - MEASURED
 - (3) CONTOUR INTERVAL = 2'
 - (4) SEE JOB # 88-146 BY R.F.M.
 - (5) ● INDICATES PLASTIC PIPE

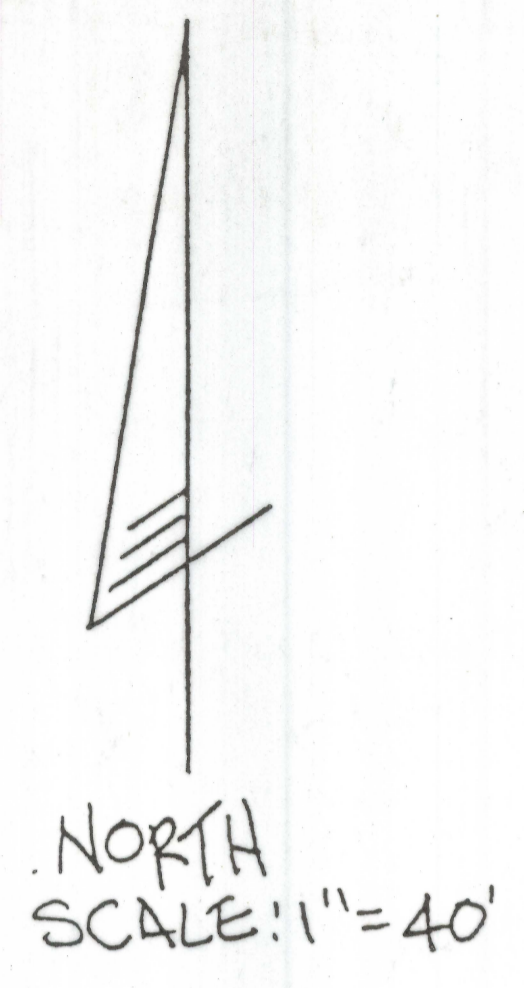

SKETCH

OF EXISTING CONTOURS OVER A PORTION OF LOT 55 OF OF MILAGROSA HILLS AS RECORDED IN BOOK 16 OF MAPS AND PLATS AT PAGE 59 IN THE OFFICE OF THE PIMA COUNTY RECORDER, PIMA COUNTY, ARIZONA.



LOT 57

EVERETT M. TRUEBLOOD
REGISTERED LAND SURVEYOR
TUCSON ARIZONA
JOB # 96-151

REVISED TOPO 9-11-96