


# **DISCLAIMER:**

**This unrecorded Record of Survey was donated to the City of Tucson. The City of Tucson provides this data for your personal use "as is." Additionally, the City of Tucson provides this information with the understanding that it is not guaranteed to be accurate, correct or complete and conclusions drawn from such information are the responsibility of the user.**

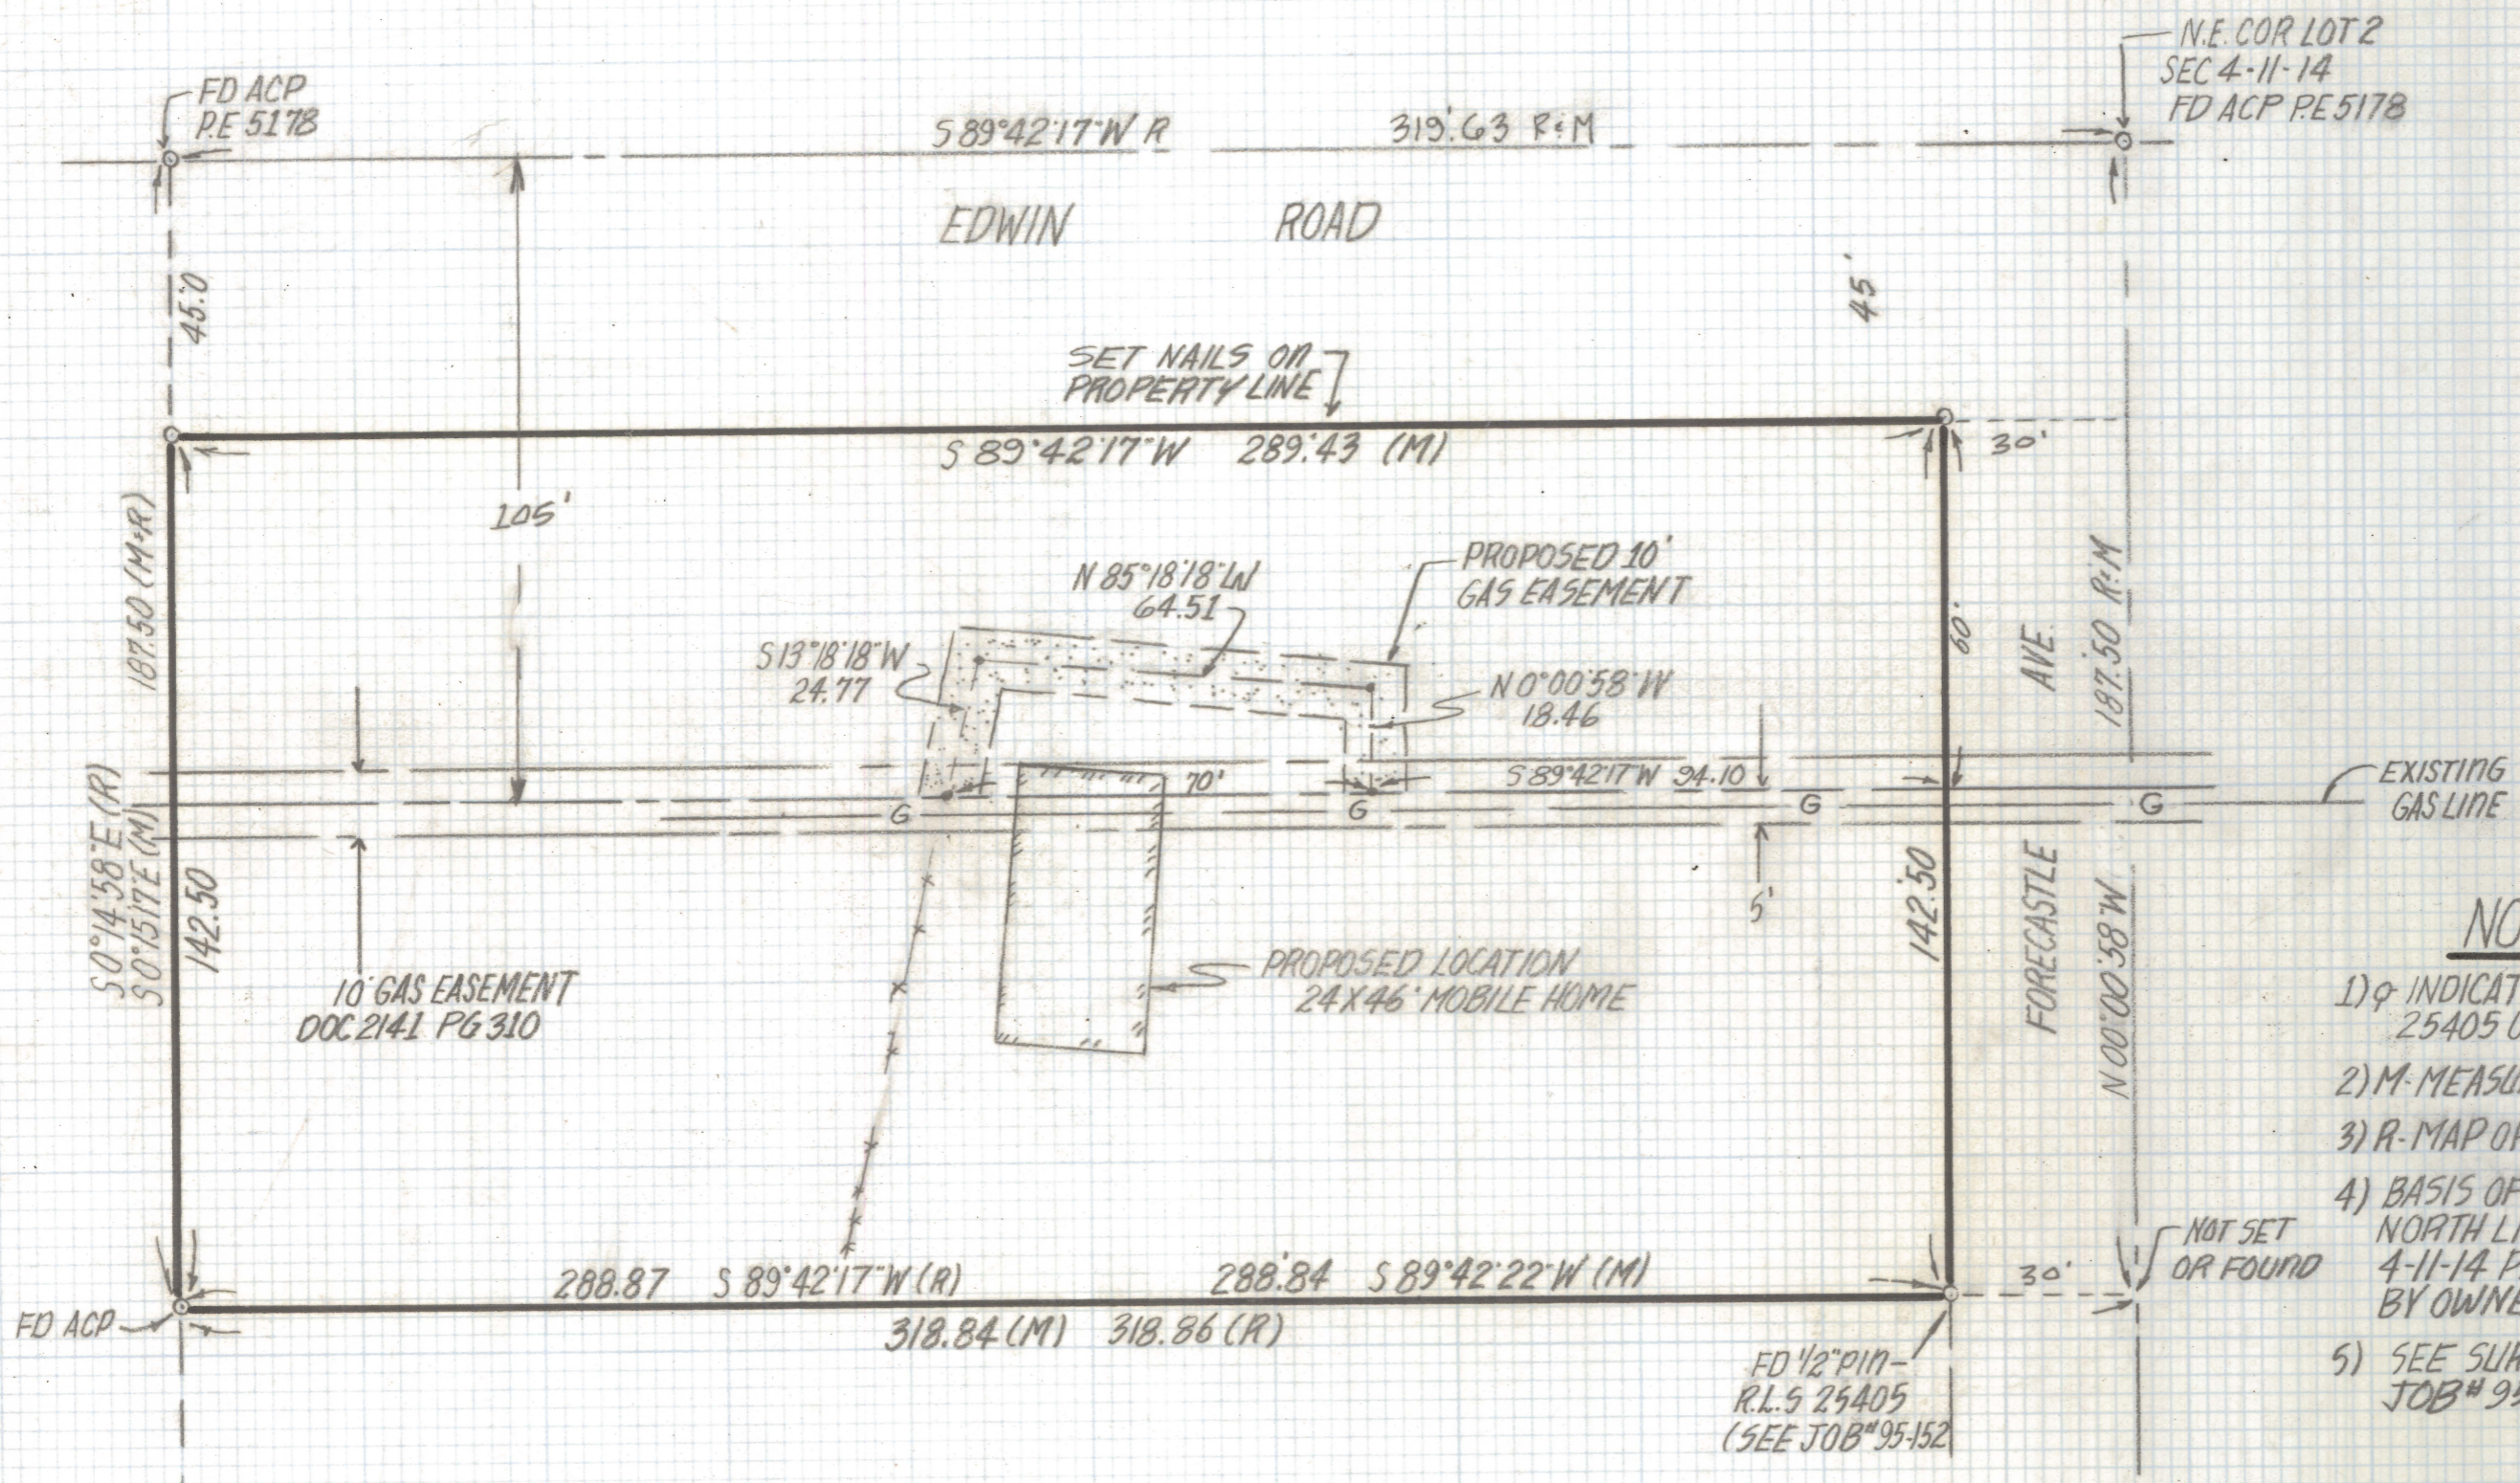

NORTH  
SCALE 1"=30'

**NOTES**

- 1)  $\phi$  INDICATES SET 1/2" PIN MKD R.L.S. 25405 UNLESS NOTED
- 2) M-MEASURED
- 3) R-MAP OR DEED RECORD
- 4) BASIS OF BEARINGS 589°42'17" W NORTH LINE OF LOT 2 SECTION 4-11-14 PER LEGAL PROVIDED BY OWNER.
- 5) SEE SURVEY BY ROBERT F. MELLETT JOB# 95-152

**RESULTS OF SURVEY**

OF A PORTION OF LOT 2, SECTION 4 TOWNSHIP 11 SOUTH RANGE 14 EAST GILA SALT RIVER BASE AND MERIDIAN PIMA COUNTY, ARIZONA.



*Everett M. Trueblood*

EVERETT M. TRUEBLOOD  
REGISTERED LAND SURVEYOR  
TUCSON, ARIZONA  
JOB# 96-177  
PH: 1-520-888-2549