
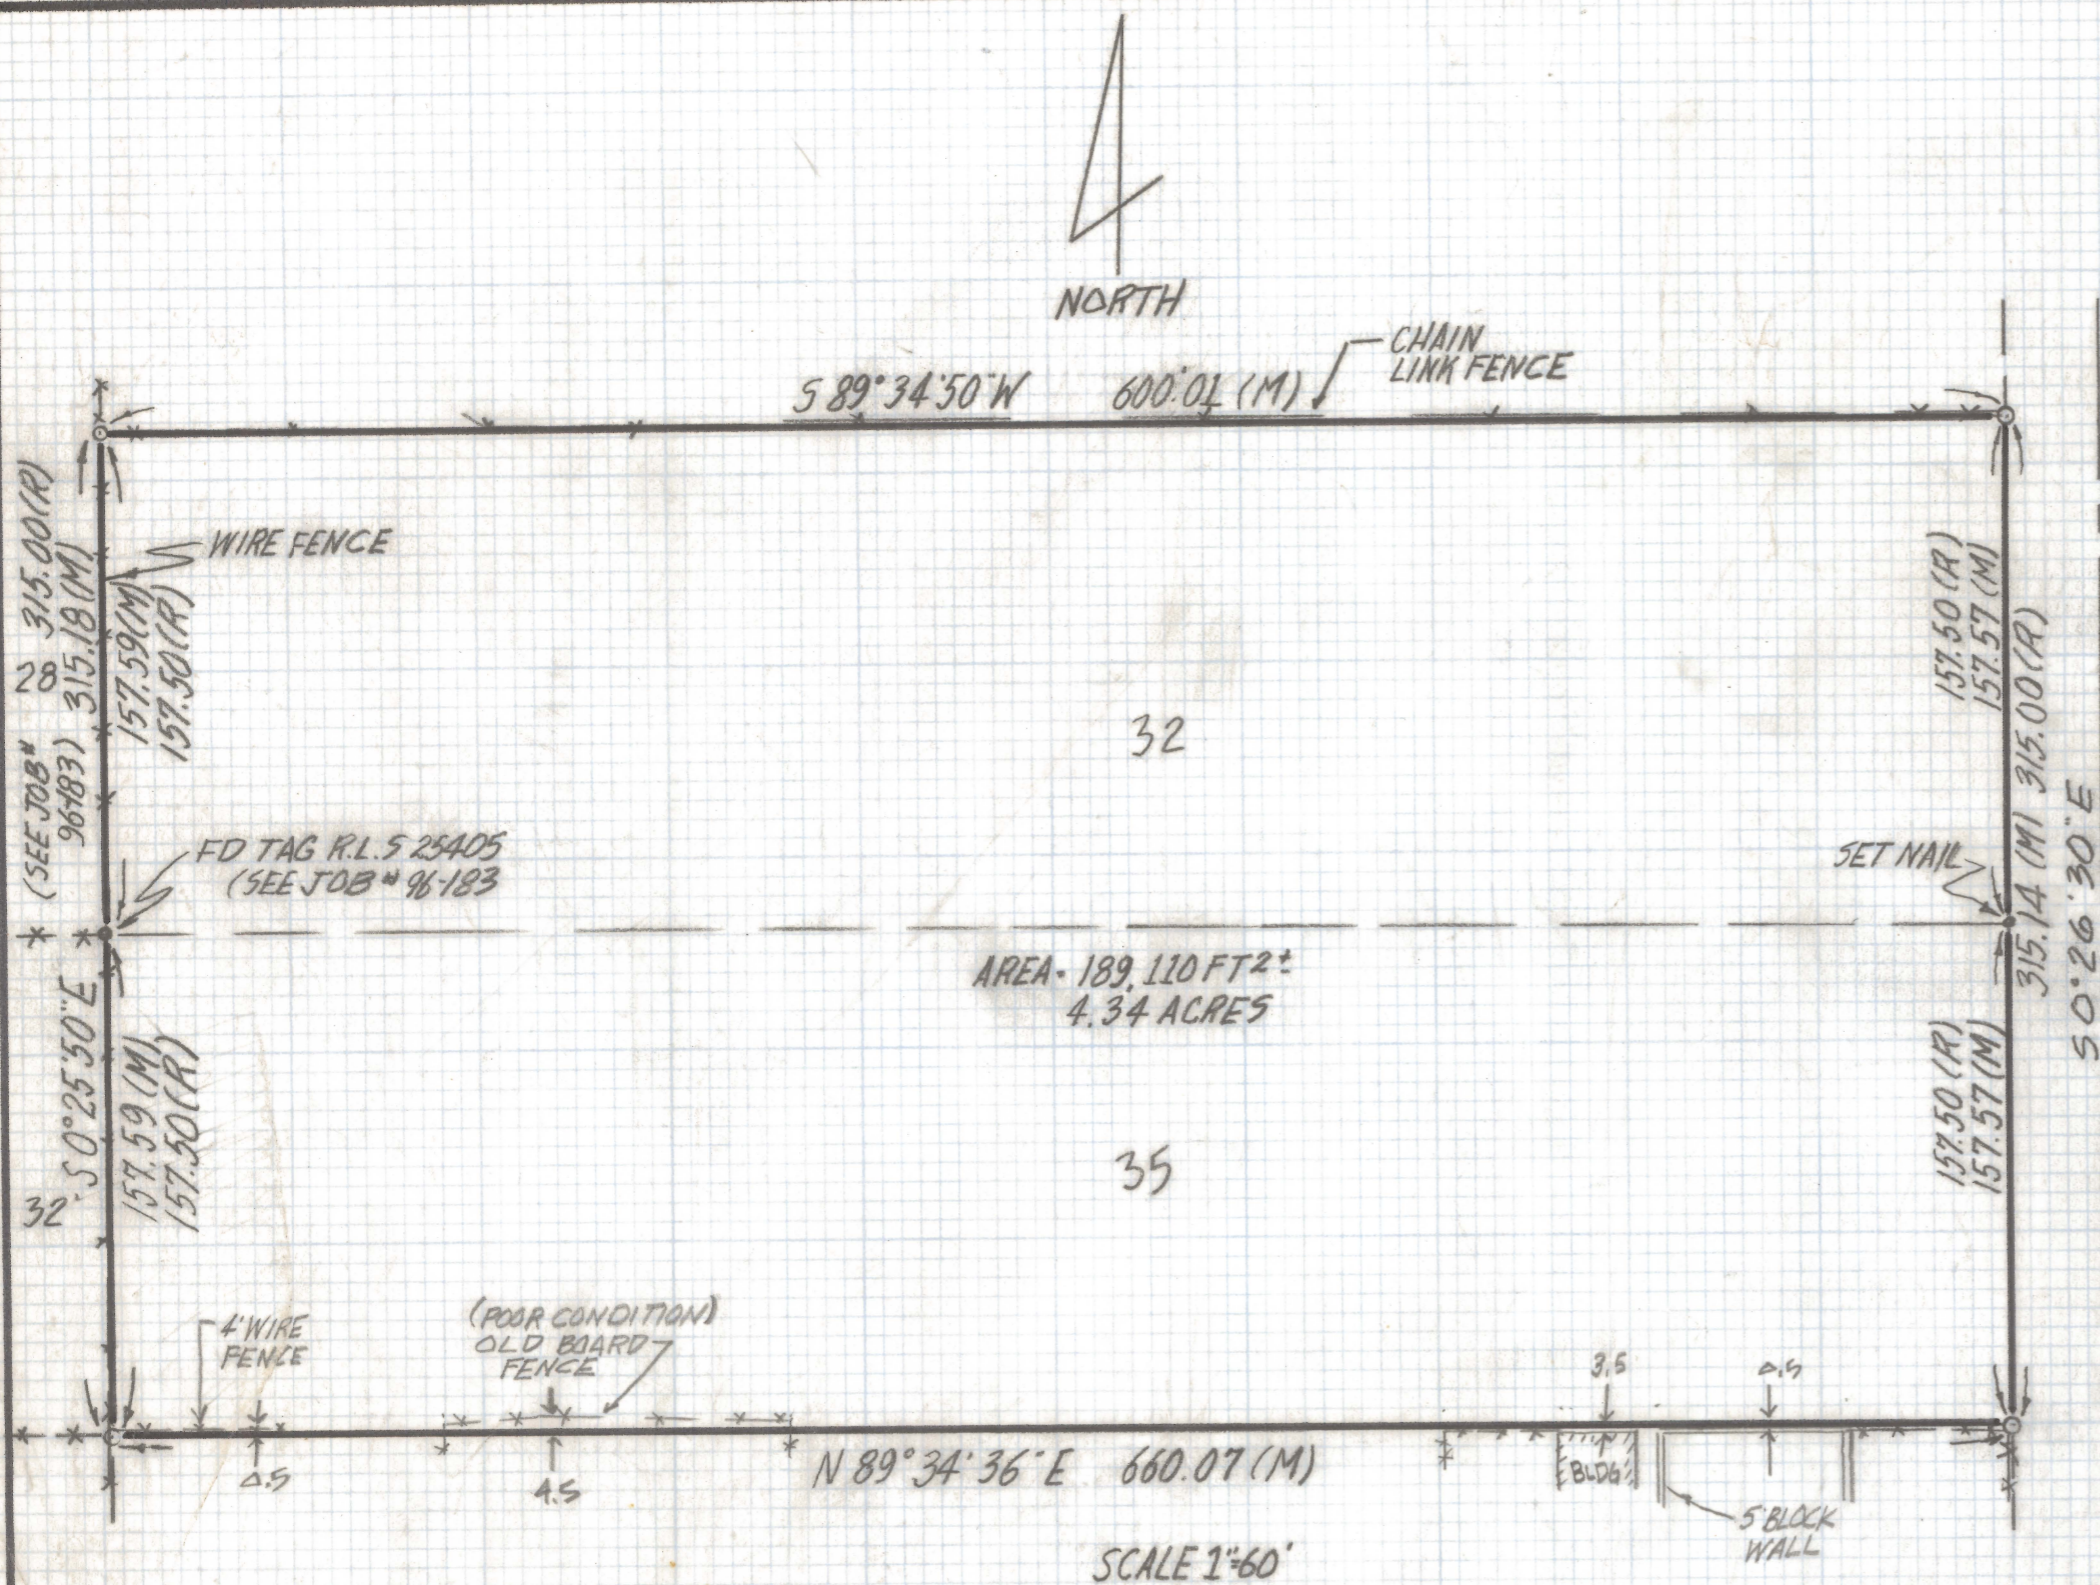


DISCLAIMER:

This unrecorded Record of Survey was donated to the City of Tucson. The City of Tucson provides this data for your personal use "as is." Additionally, the City of Tucson provides this information with the understanding that it is not guaranteed to be accurate, correct or complete and conclusions drawn from such information are the responsibility of the user.

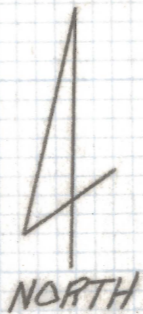


AREA - 189,110 FT² ±
4.34 ACRES

SCALE 1"=60'

RESULTS OF SURVEY

OF LOTS 32 AND 35 OF EMERY PARK AS RECORDED IN BOOK 5 OF MAPS AND PLATS AT PAGE 3 IN THE OFFICE OF THE PIMA COUNTY RECORDER PIMA COUNTY, ARIZONA

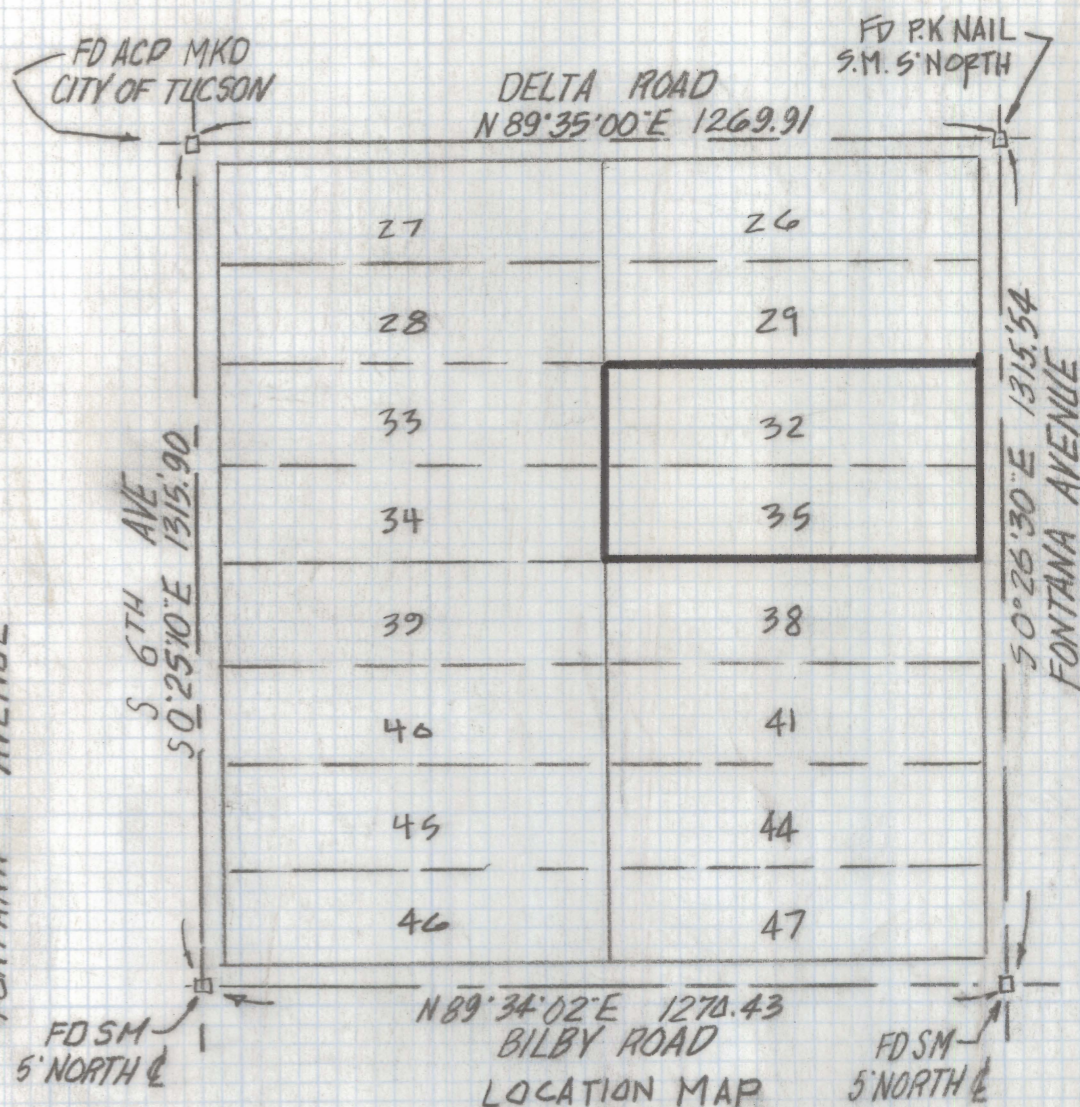

27	26
28	29
33	32
34	35
39	38
40	41
45	44
46	47

LOCATION MAP
PORTION OF EMERY PARK
BOOK 5 PAGE 3 MAPS AND PLATS
SCALE 1"=300'

NOTES

- 1) ♀ INDICATES SET 1/2" PIN RLS 25405 UNLESS NOTED
- 2) M-MEASURED
- 3) R-MAP OR DEED RECORD
- 4) BASIS OF BEARINGS N89°35'00"E CENTERLINE DELTA ROAD PER EMERY PARK BOOK 5 PAGE 3 MAPS AND PLATS.
- 5) S.M. SURVEY MONUMENT
- 6) ⚡ CENTERLINE
- 7) NO TITLE REPORT FURNISHED

EVERETT M TRUEBLOOD
REGISTERED LAND SURVEYOR
TUCSON, ARIZONA
JOB # 96-186
PH: 1-920-888-2549