


DISCLAIMER:

This unrecorded Record of Survey was donated to the City of Tucson. The City of Tucson provides this data for your personal use "as is." Additionally, the City of Tucson provides this information with the understanding that it is not guaranteed to be accurate, correct or complete and conclusions drawn from such information are the responsibility of the user.

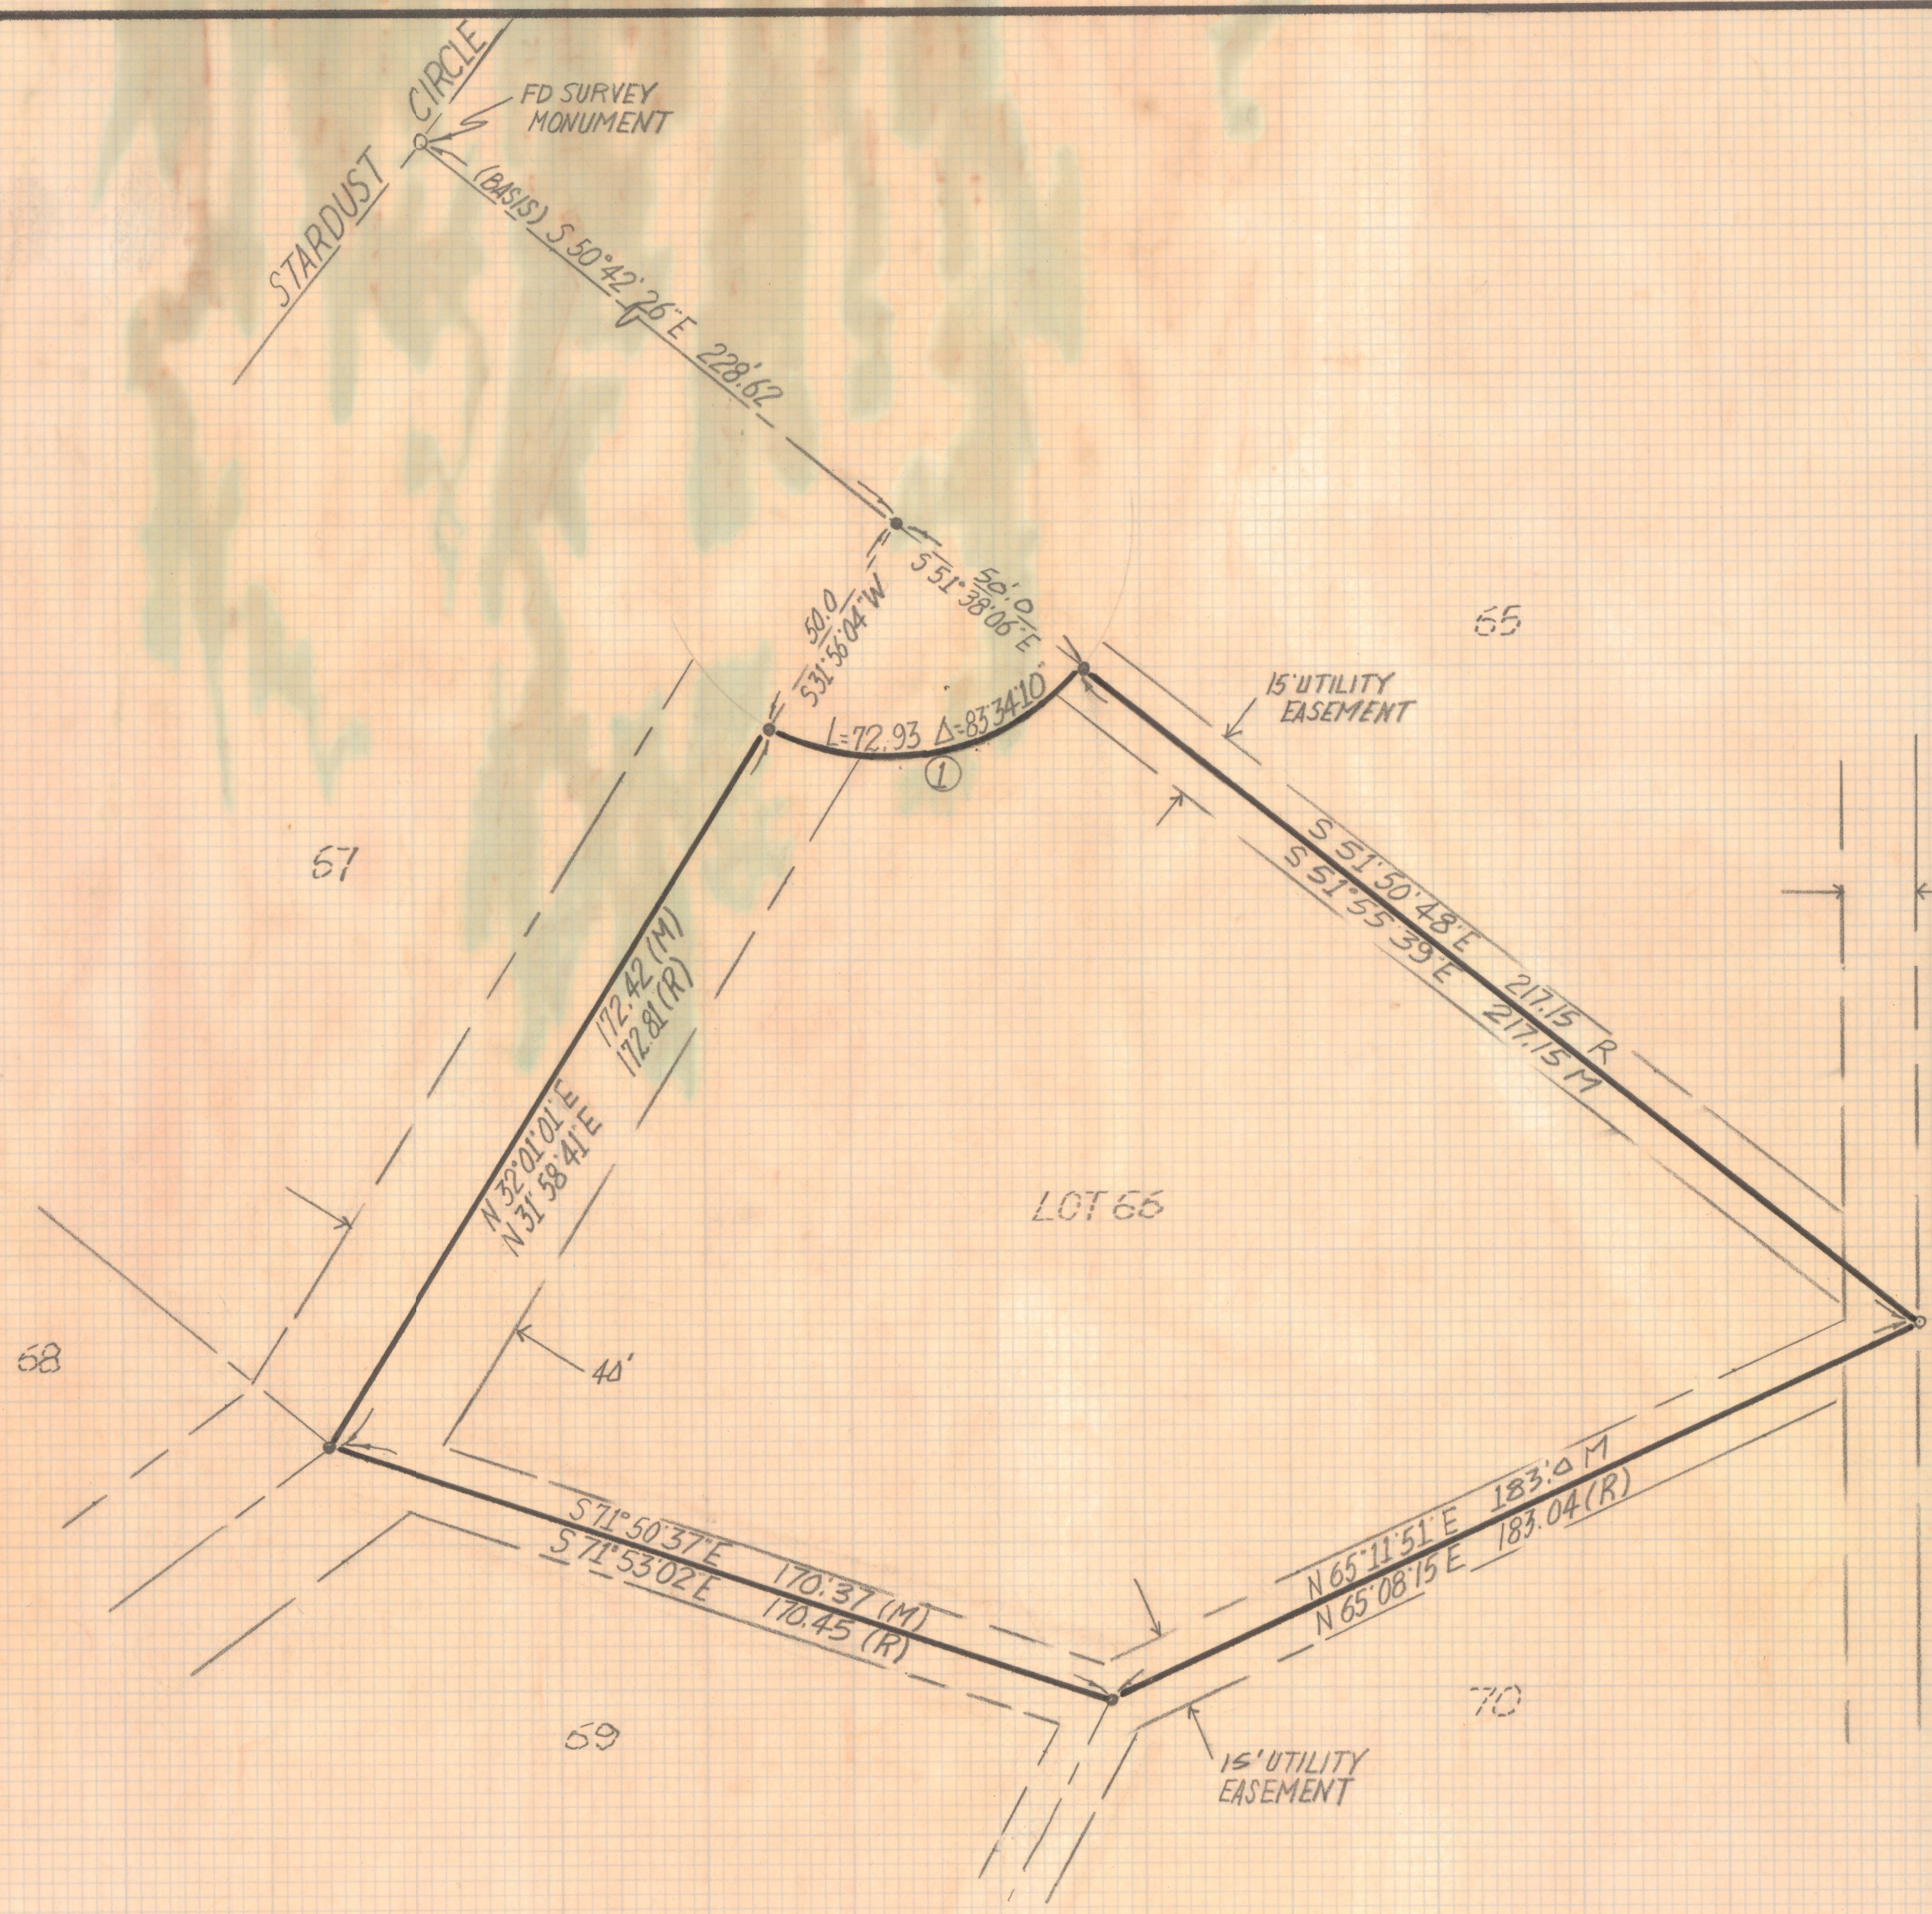

CURVE DATA					
N°	RADIUS	DELTA	TANGENT	LENGTH	CHORD
1	50.0	83.3410	44.63	72.93	66.63

NOTES

- 1) ϕ INDICATES FOUND 1/2" STEEL PIN UNLESS NOTED
- 2) M-MEASURED
- 3) R-MAP OR DEED RECORD
- 4) THE WIDTH OF THE EASEMENTS WERE TAKEN FROM PLAT AND NOT VERIFIED.

RESULTS OF SURVEY

OF LOT 66 SKYLINE FOOTHILLS ESTATES AS RECORDED IN BOOK 13 OF MAPS AND PLATS AT PAGE 94 IN THE OFFICE OF THE PIMA COUNTY RECORDER PIMA COUNTY, ARIZONA.



DATE	REVISIONS	
EVERETT M. TRUEBLOOD LAND SURVEYING		
2300 West Ian Place		
Tucson, AZ 85741		
(520) 888-2549		
Drawn By: EMT	Checked By: EMT	Date: 3-23-97
Job No. 97-42	Scale: 1" = 30'	Sheet 1 of 1

Z-2020-1056