
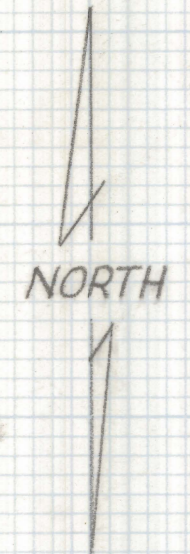


# **DISCLAIMER:**

**This unrecorded Record of Survey was donated to the City of Tucson. The City of Tucson provides this data for your personal use "as is." Additionally, the City of Tucson provides this information with the understanding that it is not guaranteed to be accurate, correct or complete and conclusions drawn from such information are the responsibility of the user.**

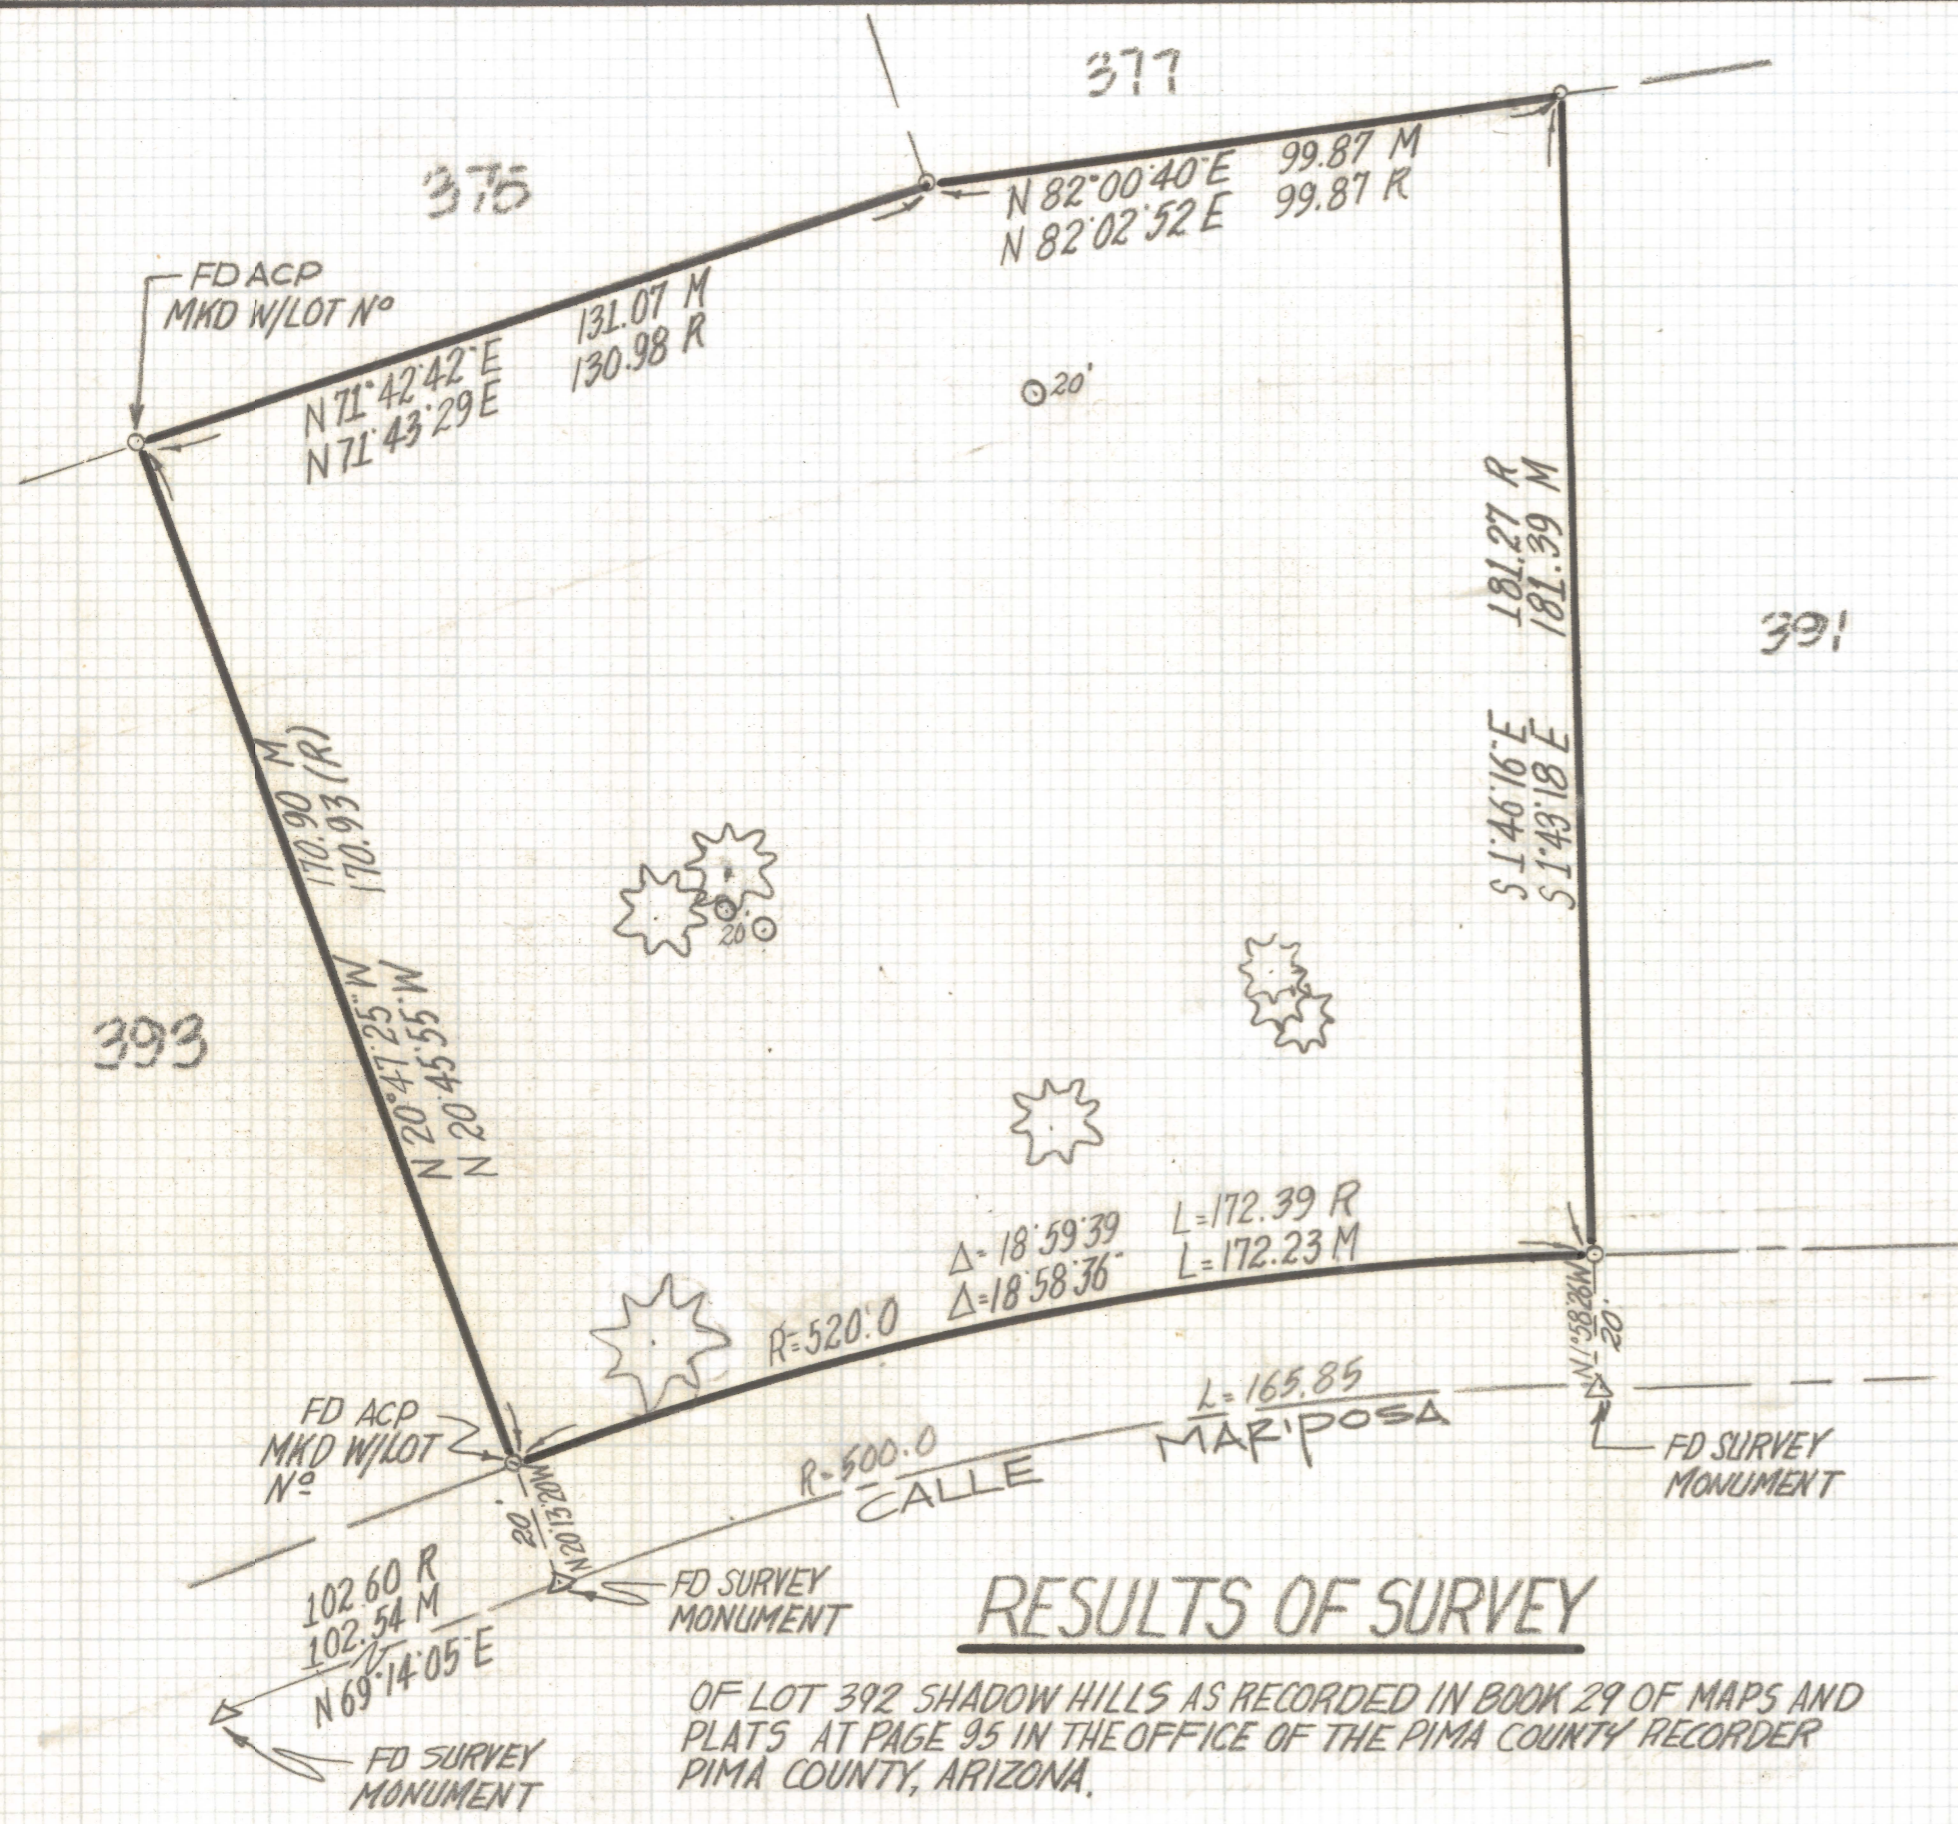

**NOTES**

- 1)  $\phi$  INDICATES FOUND 1/2" STEEL PIN UNLESS NOTED
- 2) M- MEASURED
- 3) R- MAP OR DEED RECORD
- 4) \* BASIS OF BEARINGS N 69° 14' 05" E CENTERLINE CALLE MARIPOSA PER SHADOW HILLS BOOK 29 PAGE 95 MAPS AND PLATS.
- 5)  $\circ_{20}$  INDICATES SAHUARO  $\phi$  HEIGHT
- 6)  $\star$  PALO VERDE

**RESULTS OF SURVEY**

OF LOT 392 SHADOW HILLS AS RECORDED IN BOOK 29 OF MAPS AND PLATS AT PAGE 95 IN THE OFFICE OF THE PIMA COUNTY RECORDER PIMA COUNTY, ARIZONA.



*Everett M. Trueblood*

DATE		REVISIONS	
<b>EVERETT M. TRUEBLOOD LAND SURVEYING</b>			
2300 West Ian Place			
Tucson, AZ 85741			
(520) 888-2549			
Drawn By: <i>EMT</i>	Checked By: <i>EMT</i>	Date: <i>3-28-97</i>	
Job No. <i>97-43</i>	Scale: <i>1"=30'</i>	Sheet <i>1</i>	of <i>1</i>

Z-2020-1057