



DISCLAIMER:

This unrecorded Record of Survey was donated to the City of Tucson. The City of Tucson provides this data for your personal use "as is." Additionally, the City of Tucson provides this information with the understanding that it is not guaranteed to be accurate, correct or complete and conclusions drawn from such information are the responsibility of the user.

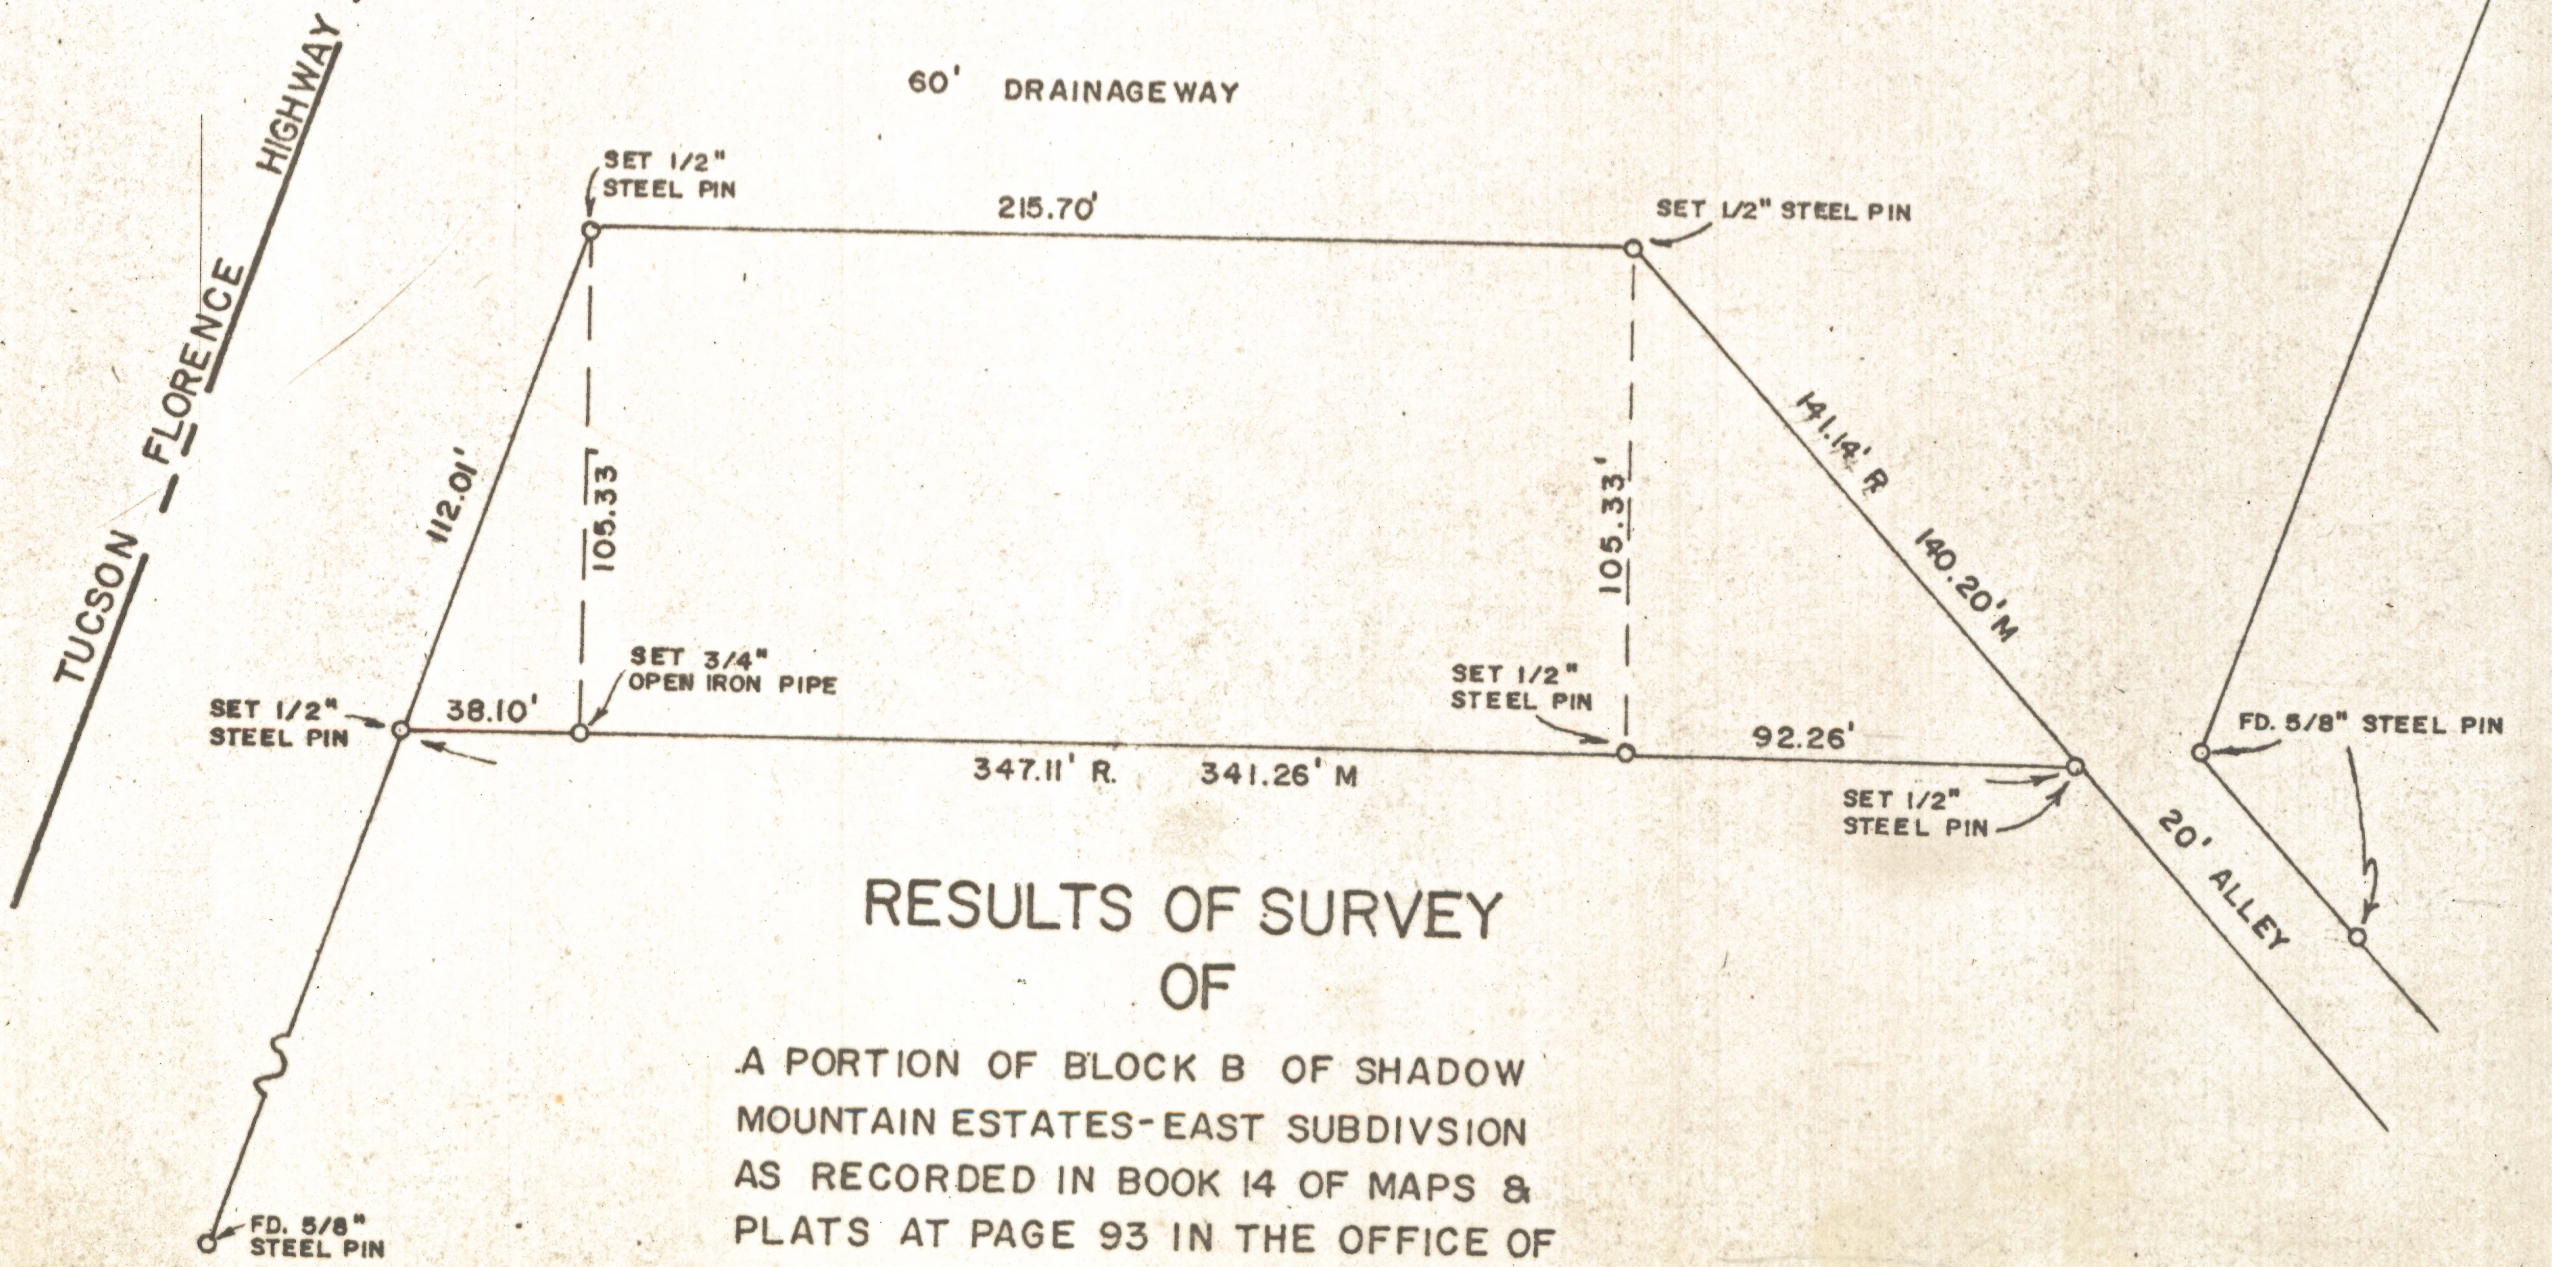

SCALE 1" = 40'

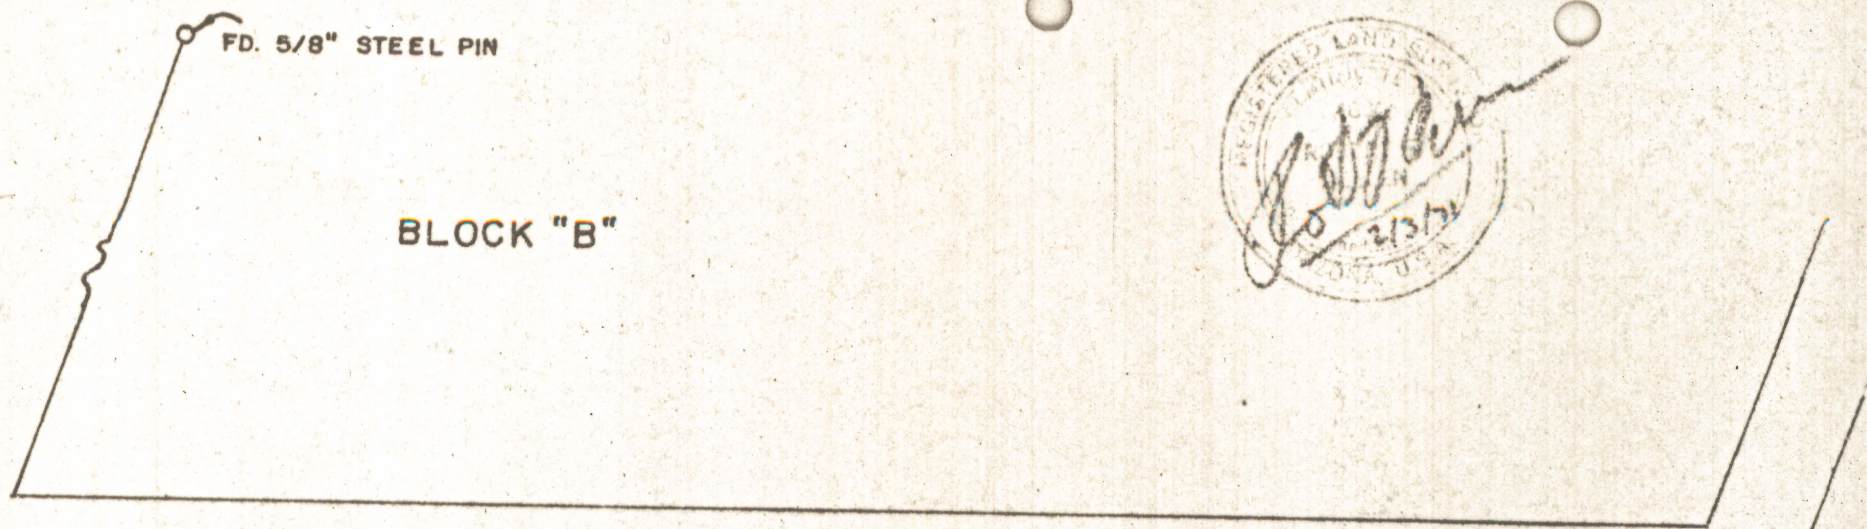

RESULTS OF SURVEY OF

A PORTION OF BLOCK B OF SHADOW MOUNTAIN ESTATES-EAST SUBDIVISION AS RECORDED IN BOOK 14 OF MAPS & PLATS AT PAGE 93 IN THE OFFICE OF THE PIMA COUNTY RECORDER, PIMA COUNTY ARIZONA

ROBERT F. MELLEN
REGISTERED LAND SURVEYOR
TUCSON, ARIZONA

Z-2020-123