



# **DISCLAIMER:**

**This unrecorded Record of Survey was donated to the City of Tucson. The City of Tucson provides this data for your personal use "as is." Additionally, the City of Tucson provides this information with the understanding that it is not guaranteed to be accurate, correct or complete and conclusions drawn from such information are the responsibility of the user.**

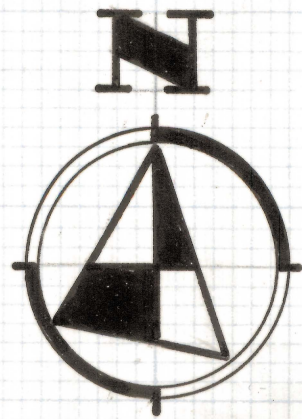

SCALE 1" = 100'

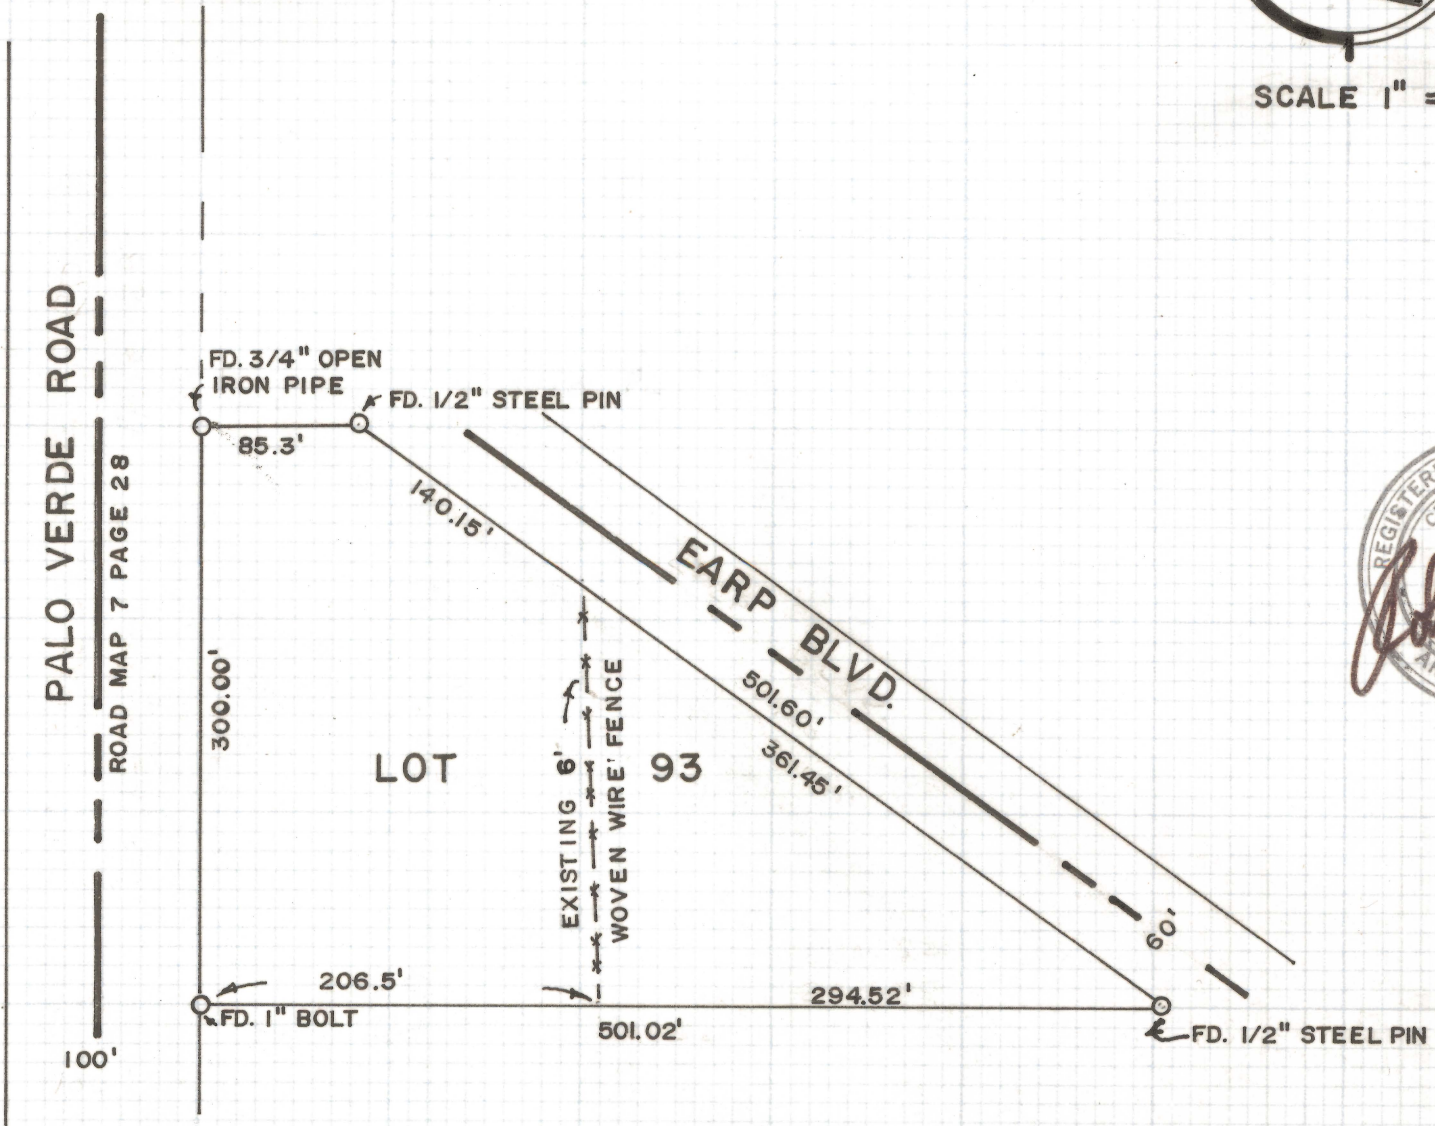

### LOCATION OF FENCE

ON A PORTION OF LOT 93 OF LOS RANCHITOS SUBDIVISION AS RECORDED IN BOOK 7 OF MAPS AND PLATS AT PAGE 23 IN THE OFFICE OF THE PIMA COUNTY RECORDER, PIMA COUNTY, ARIZONA

ROBERT F. MELLEN  
REGISTERED LAND SURVEYOR  
TUCSON, ARIZONA

72 - 14