



DISCLAIMER:

This unrecorded Record of Survey was donated to the City of Tucson. The City of Tucson provides this data for your personal use "as is." Additionally, the City of Tucson provides this information with the understanding that it is not guaranteed to be accurate, correct or complete and conclusions drawn from such information are the responsibility of the user.

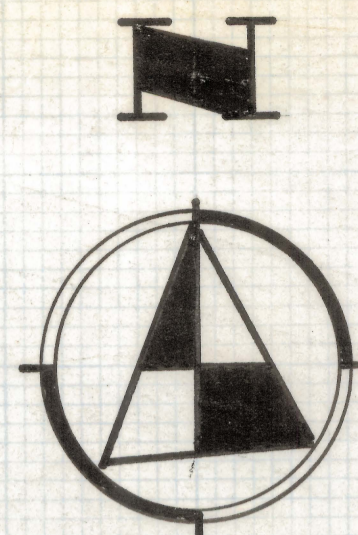

SCALE 1" = 20'

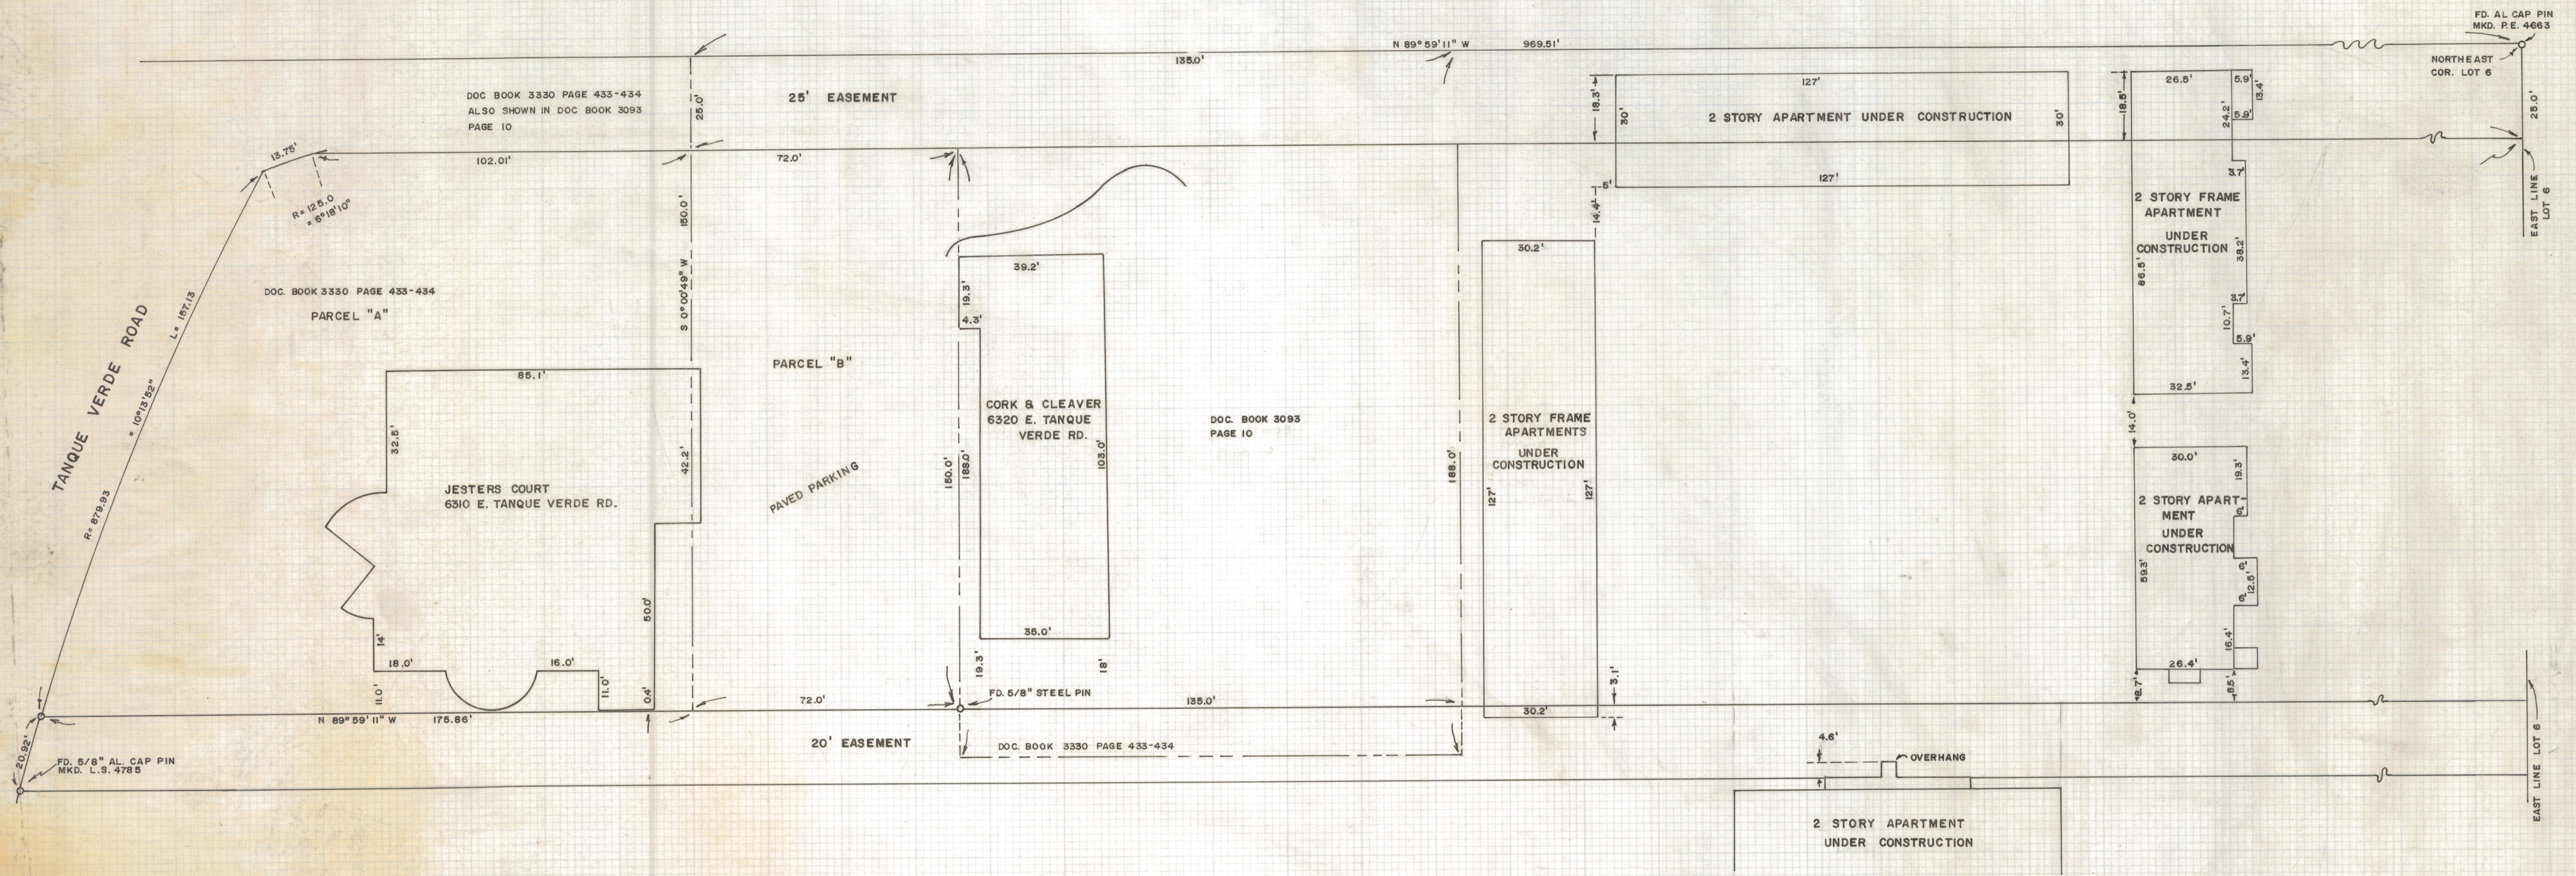

RESULTS OF SURVEY OF

AND BUILDING LOCATION ON A PORTION OF LOT 6 OF SECTION 6, TOWNSHIP 14 SOUTH, RANGE 15 EAST, GILA AND SALT RIVER BASE AND MERIDIAN, PIMA COUNTY, ARIZONA



ROBERT F. MELLEN REGISTERED LAND SURVEYOR TUCSON, ARIZONA

Z-2020-131

JOB # 72 - 3