



DISCLAIMER:

This unrecorded Record of Survey was donated to the City of Tucson. The City of Tucson provides this data for your personal use "as is." Additionally, the City of Tucson provides this information with the understanding that it is not guaranteed to be accurate, correct or complete and conclusions drawn from such information are the responsibility of the user.

LOT 62

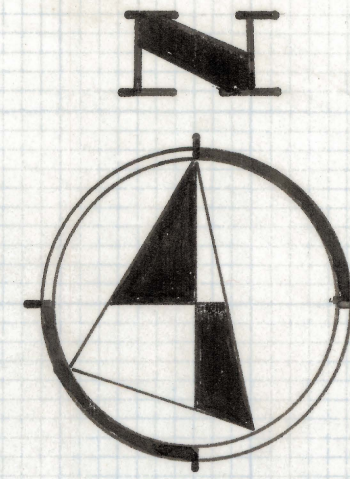

SCALE 1" = 40'

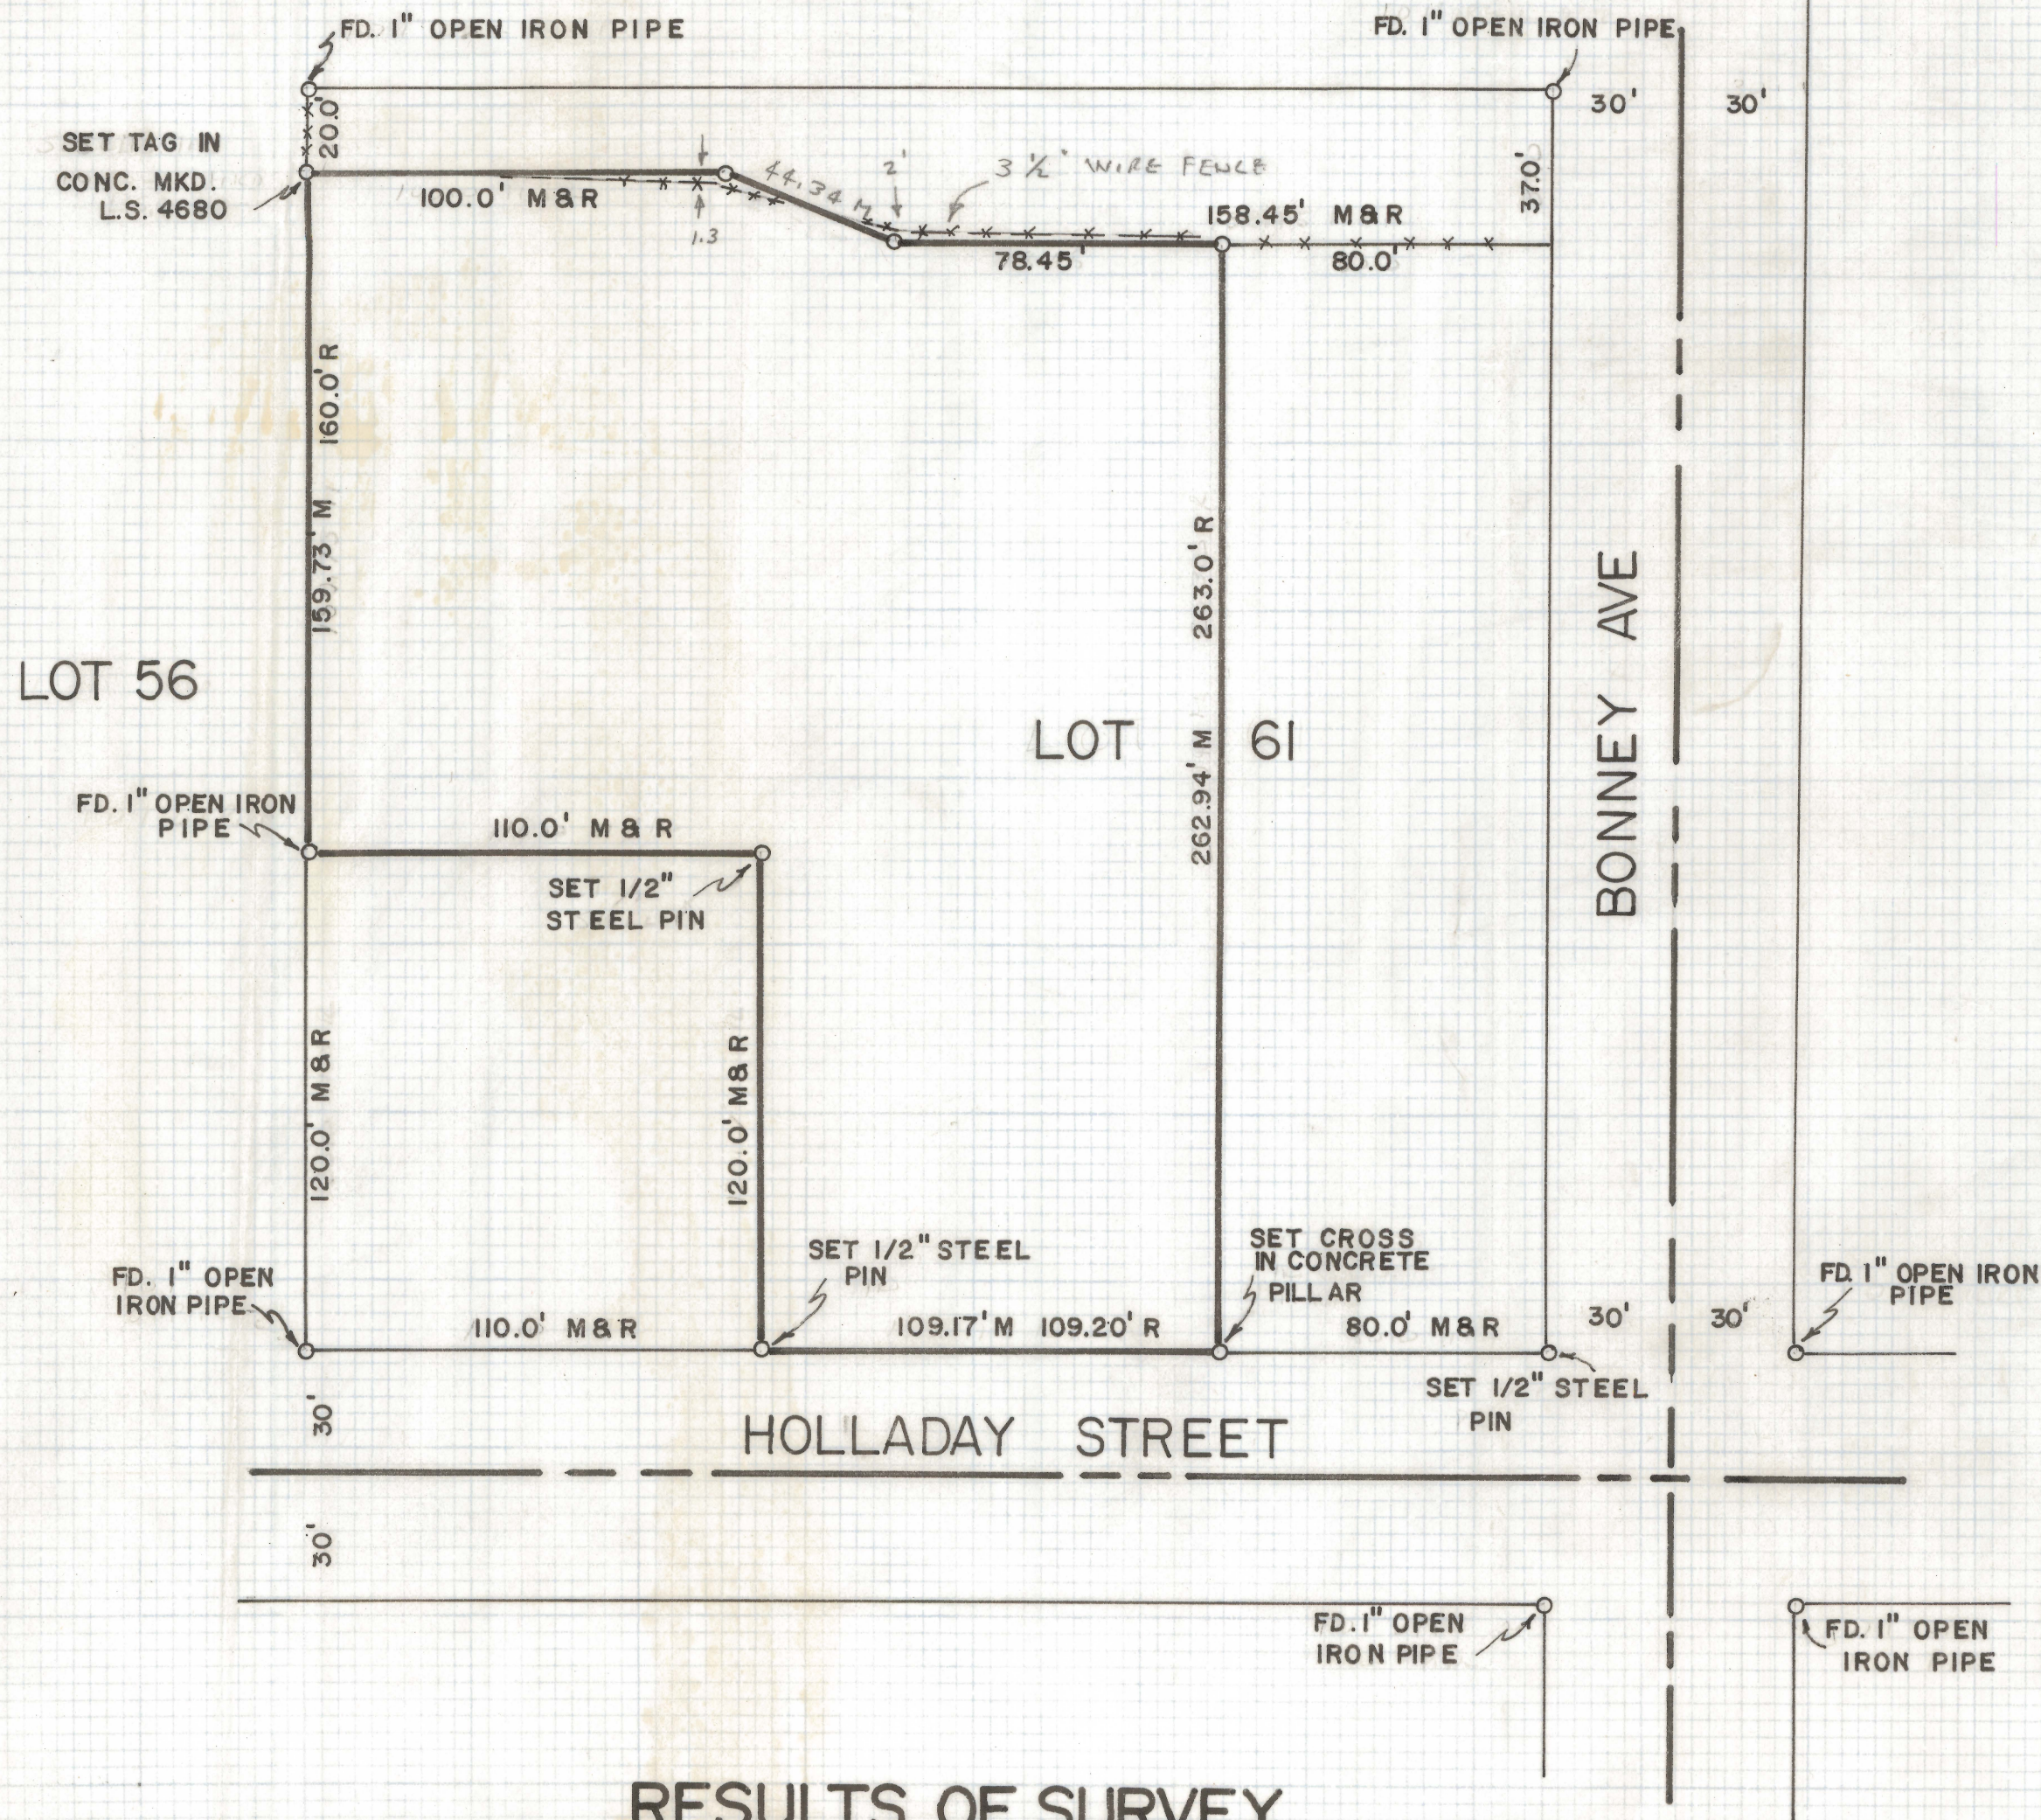

RESULTS OF SURVEY OF

A PORTION OF LOT 61 OF LOS RANCHITOS
 SUBDIVISION AS RECORDED IN BOOK 7 OF
 MAP AND PLATS AT PAGE 23 IN THE OFFICE
 OF THE PIMA COUNTY RECORDER, PIMA
 COUNTY, ARIZONA

M = MEASURED DIST.
 R = DEED RECORD DIST.

ROBERT F. MELLEN
 REGISTERED LAND SURVEYOR
 TUCSON, ARIZONA

JOB #72-75

IM

Z-2020-138