

DISCLAIMER:

This unrecorded Record of Survey was donated to the City of Tucson. The City of Tucson provides this data for your personal use "as is." Additionally, the City of Tucson provides this information with the understanding that it is not guaranteed to be accurate, correct or complete and conclusions drawn from such information are the responsibility of the user.




SCALE 1" = 40'



HEDRICK DRIVE

FREMONT AVE.

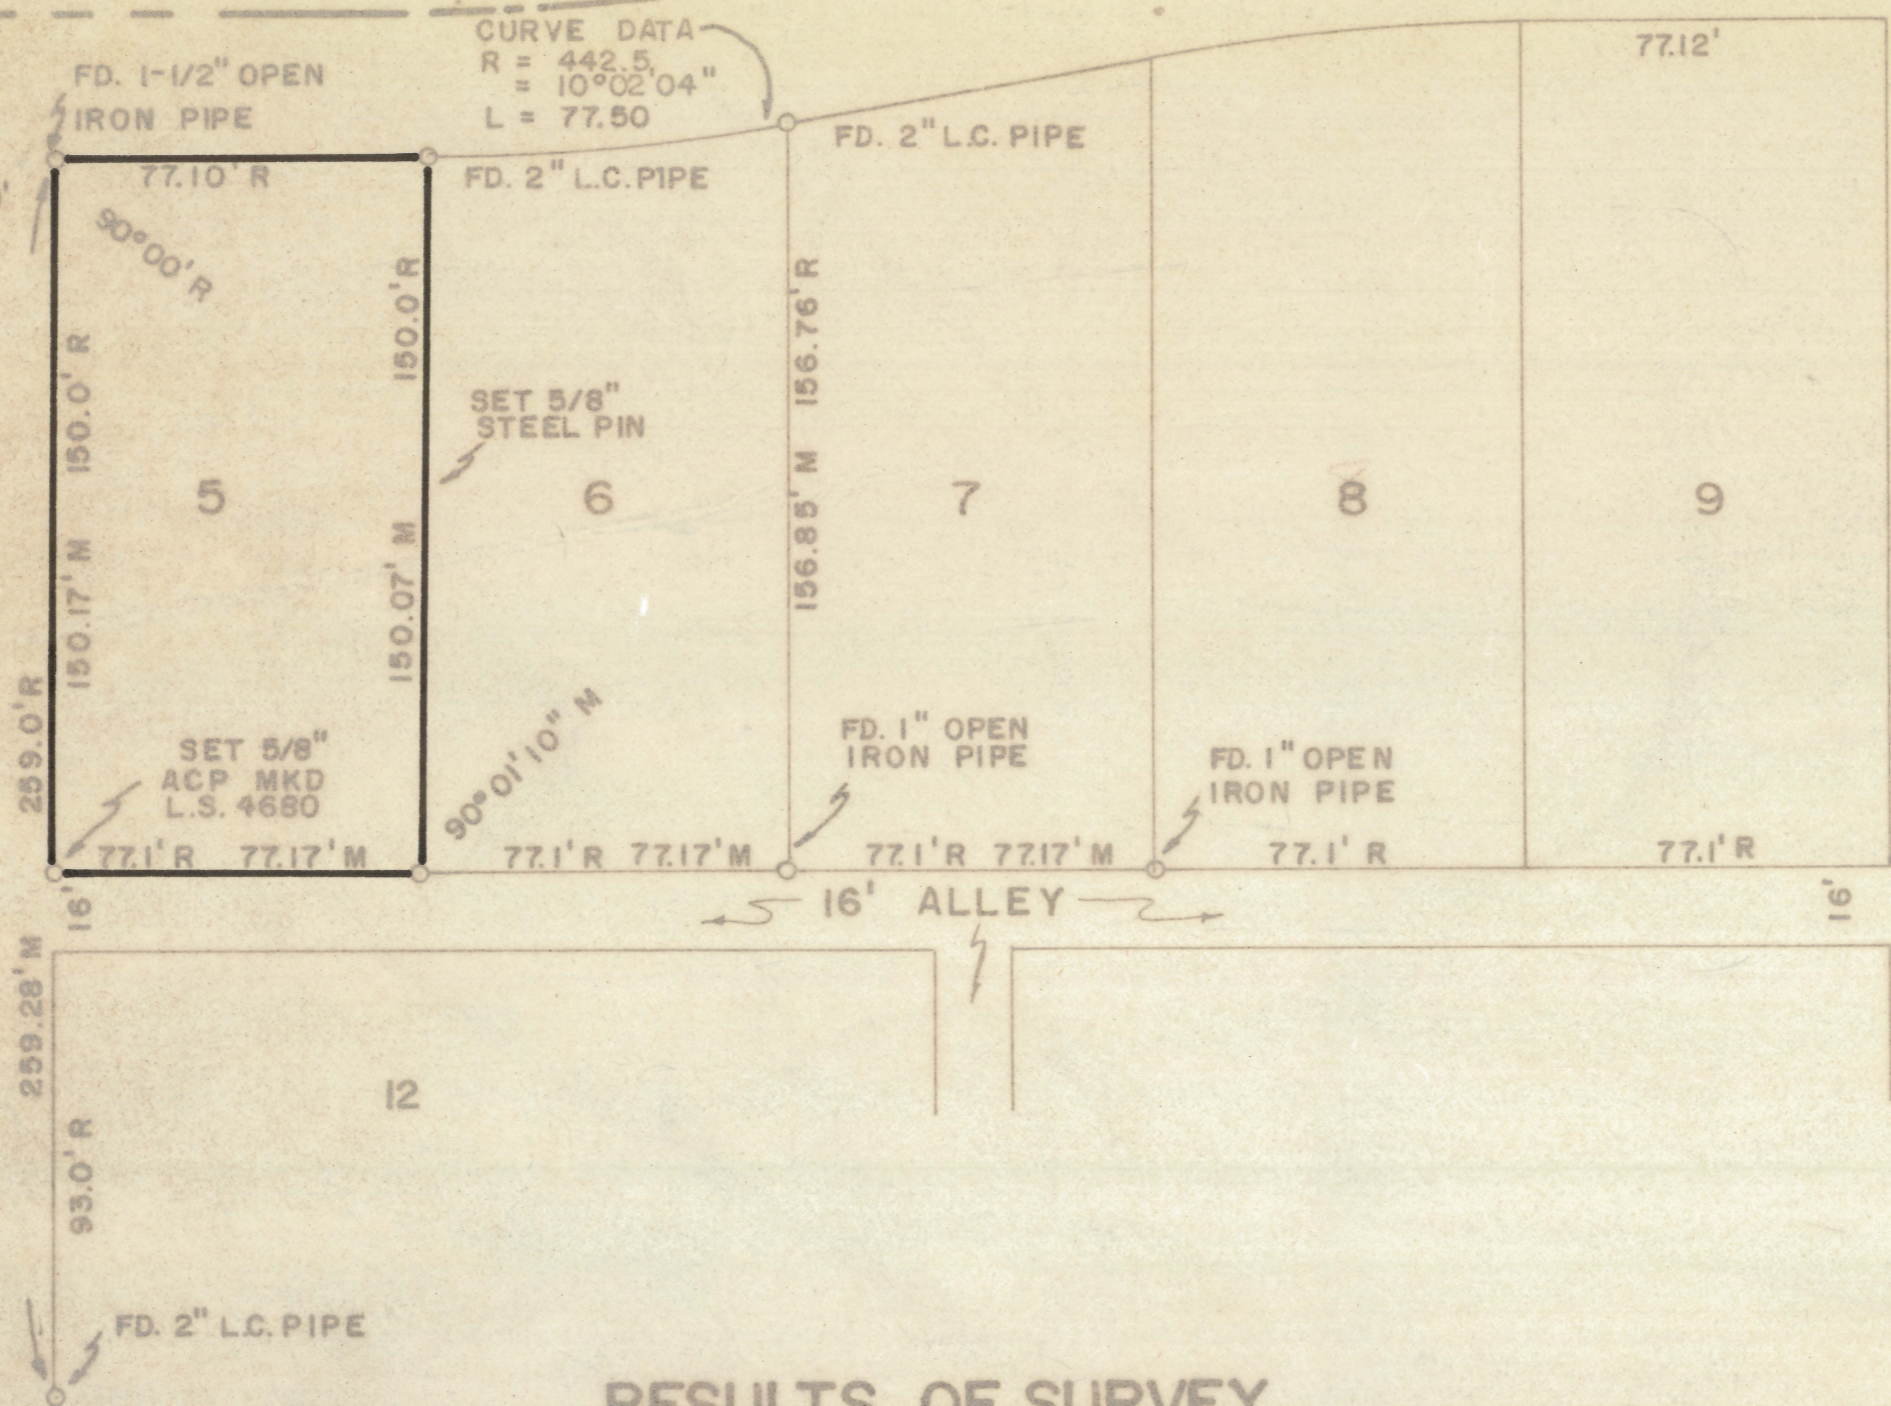

RESULTS OF SURVEY OF

LOT 5 BLOCK 2 OF CATALINA POULTRY
 ACRES #3 SUBDIVISION AS RECORDED
 IN BOOK 6 AT PAGE 87 OF MAPS AND
 PLATS IN THE OFFICE OF THE PIMA
 COUNTY RECORDER, PIMA COUNTY, ARIZONA

NOTES

- (1) M - MEASURED
- (2) R - MAP RECORD
- (3) L.C. PIPE - LEAD CAP PIPE

ROBERT F. MELLEN
 REGISTERED LAND SURVEYOR
 TUCSON, ARIZONA

JOB # 72-144

Z-2020-147

2