
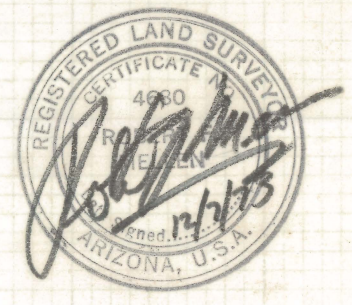
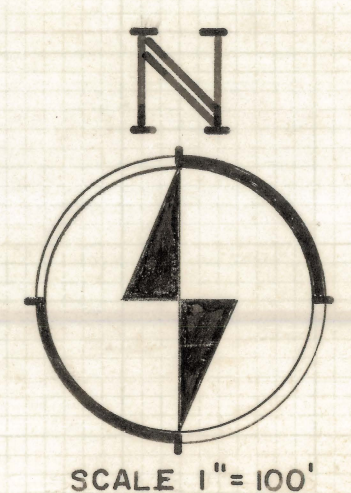


DISCLAIMER:

This unrecorded Record of Survey was donated to the City of Tucson. The City of Tucson provides this data for your personal use "as is." Additionally, the City of Tucson provides this information with the understanding that it is not guaranteed to be accurate, correct or complete and conclusions drawn from such information are the responsibility of the user.

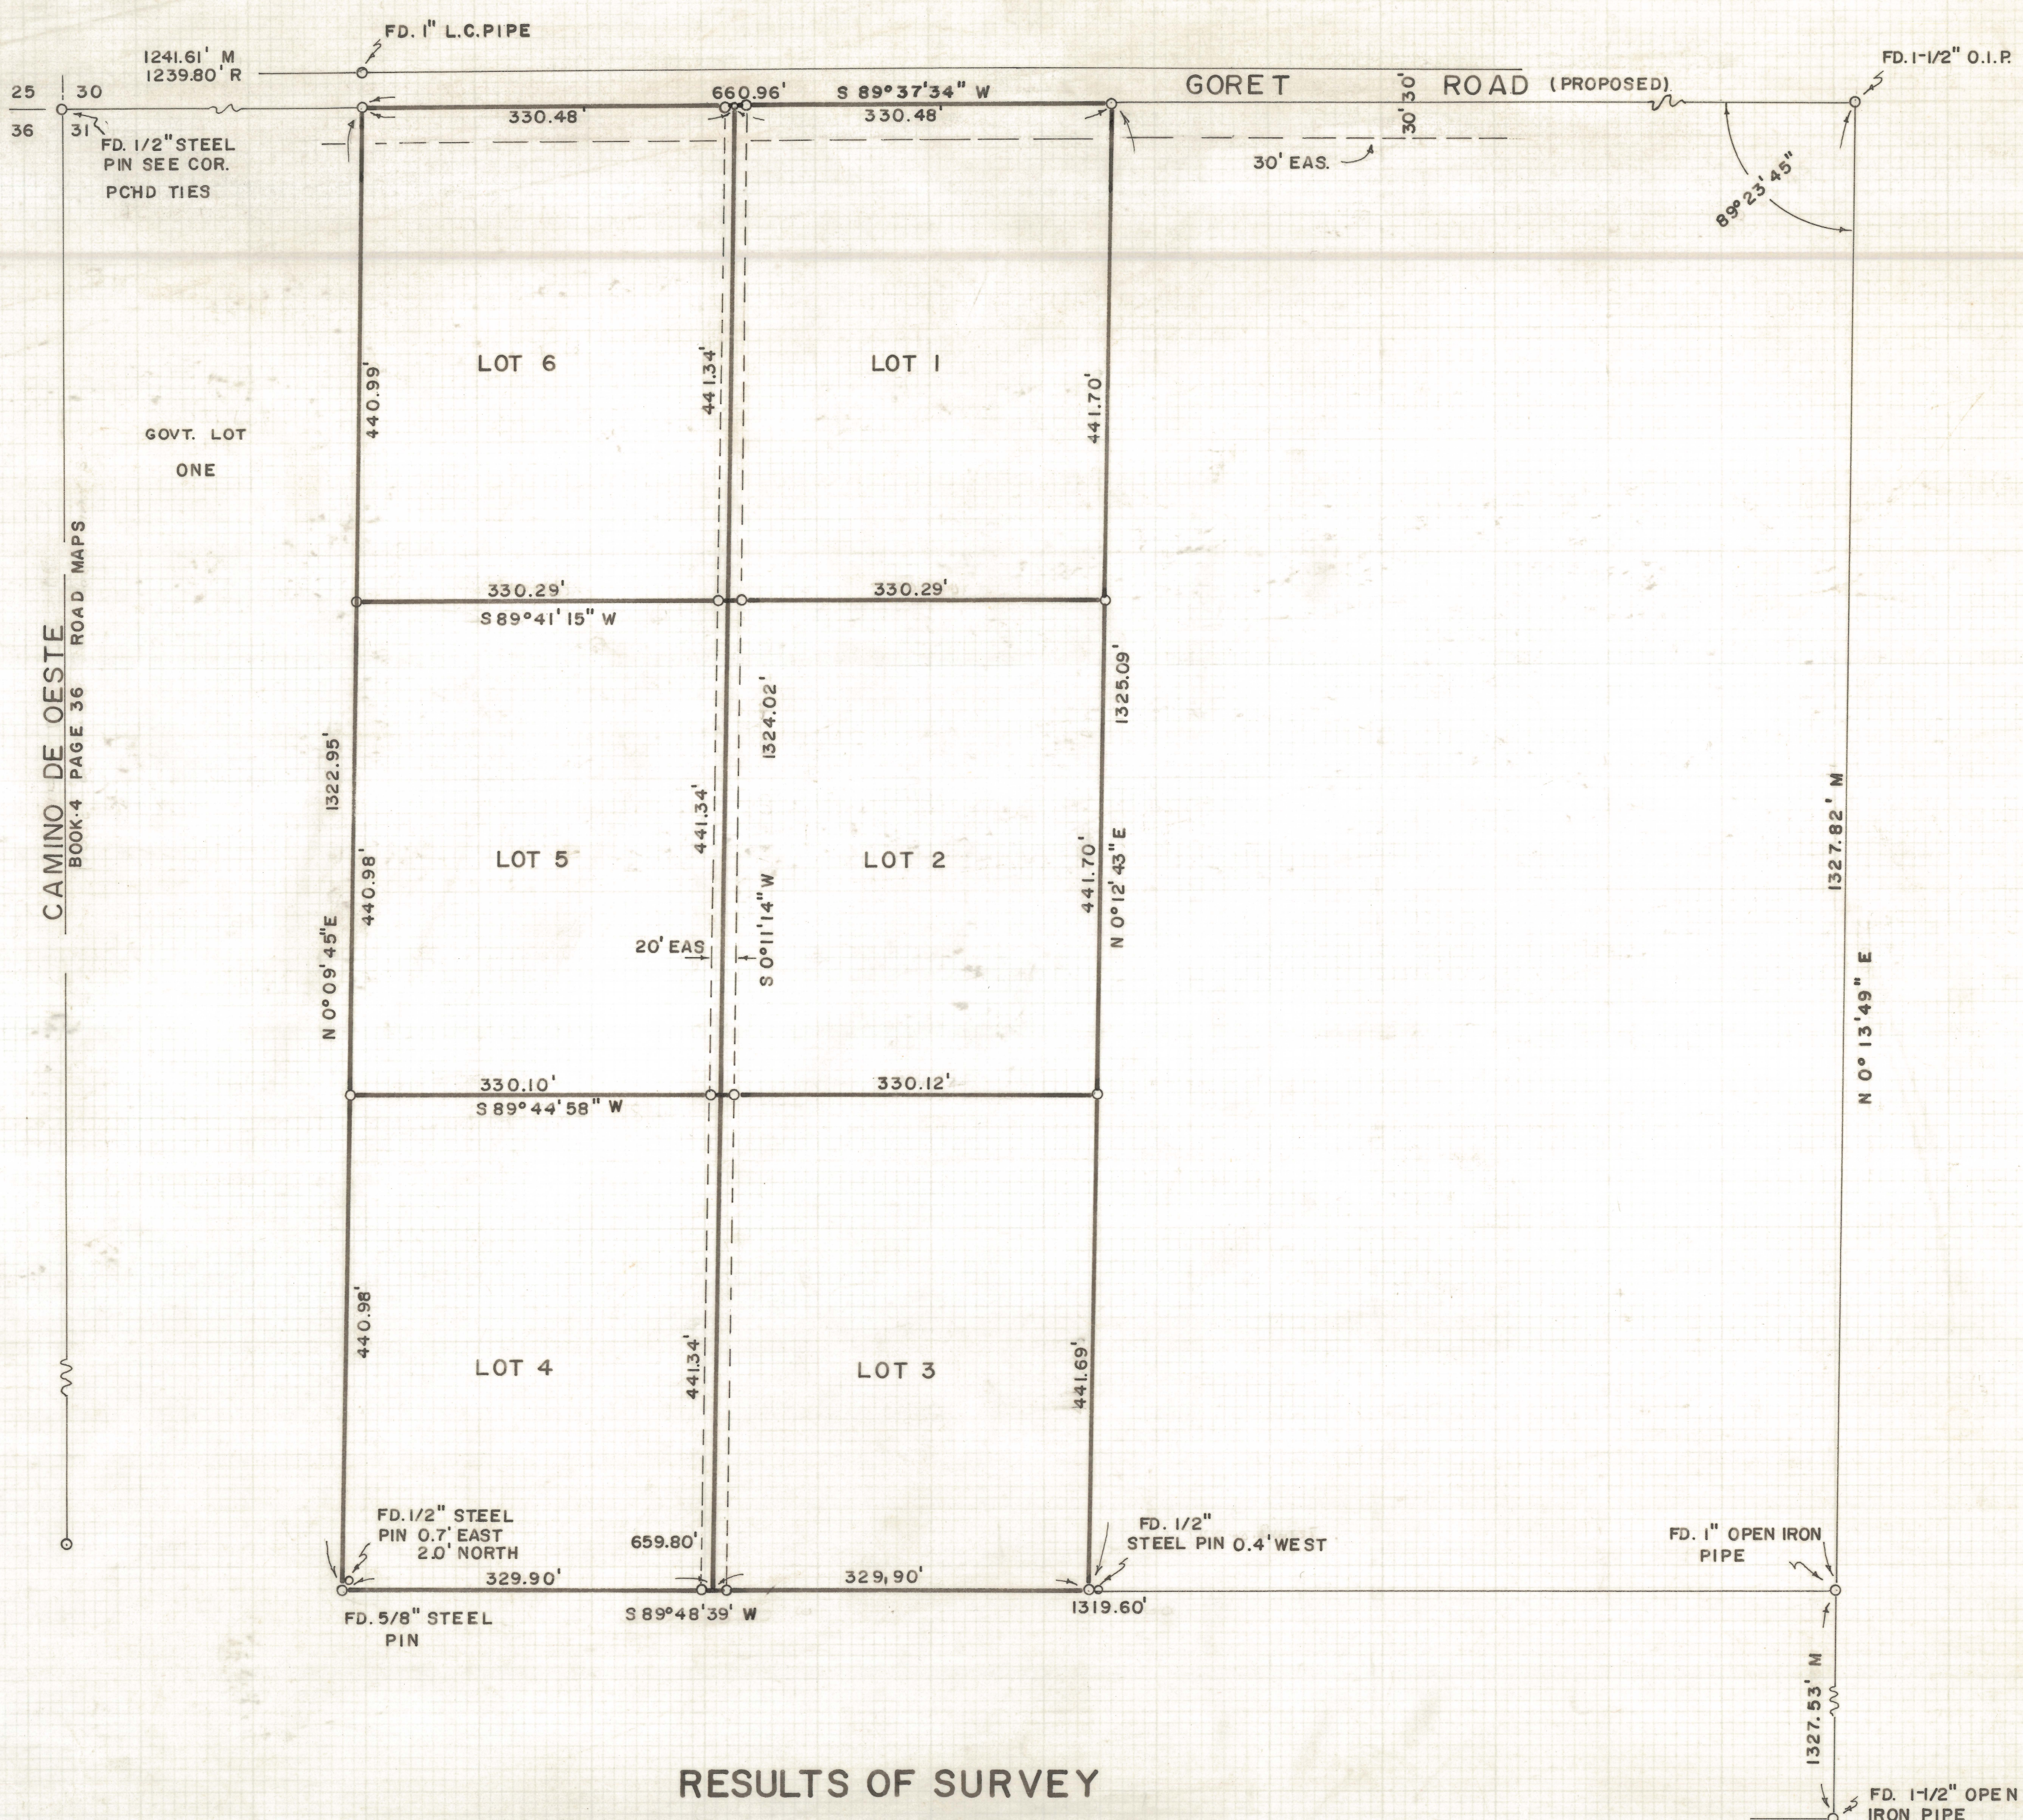

RESULTS OF SURVEY

AND DIVISION OF THE WEST ONE HALF OF THE NORTH-EAST QUARTER OF THE NORTHWEST QUARTER OF SECTION THIRTY-ONE, TOWNSHIP THIRTEEN SOUTH OF RANGE THIRTEEN EAST, GILA AND SALT RIVER BASE AND MERIDIAN, PIMA COUNTY, ARIZONA

NOTES

- (1) INDICATES 1/2" STEEL PIN SET MARKED L.S. 4680 UNLESS NOTED
- (2) O.I.P. - OPEN IRON PIPE
- (3) M - MEASURED
- (4) R - MAP RECORDED
- (5) BASIS OF BEARINGS EAST LINE OF RANCHO DEL OESTE SHOWING N0°13'49"E

ROBERT F. MELLEN
REGISTERED LAND SURVEYOR
TUCSON, ARIZONA

JOB # 73-150

Z-2020-160

IM