

DISCLAIMER:


This unrecorded Record of Survey was donated to the City of Tucson. The City of Tucson provides this data for your personal use "as is." Additionally, the City of Tucson provides this information with the understanding that it is not guaranteed to be accurate, correct or complete and conclusions drawn from such information are the responsibility of the user.



CERTIFICATION OF SURVEY

I, ROBERT F. MELLEN, REGISTERED LAND SURVEYOR NO. 4680, STATE OF ARIZONA, CERTIFY THAT I HAVE SURVEYED THE PROPERTY SHOWN BELOW AND THAT THE IMPROVEMENTS ARE AS SHOWN BELOW TO THE BEST OF MY KNOWLEDGE AND BELIEF.

Robert F. Mellen
 ROBERT F. MELLEN
 R.L.S. # 4680

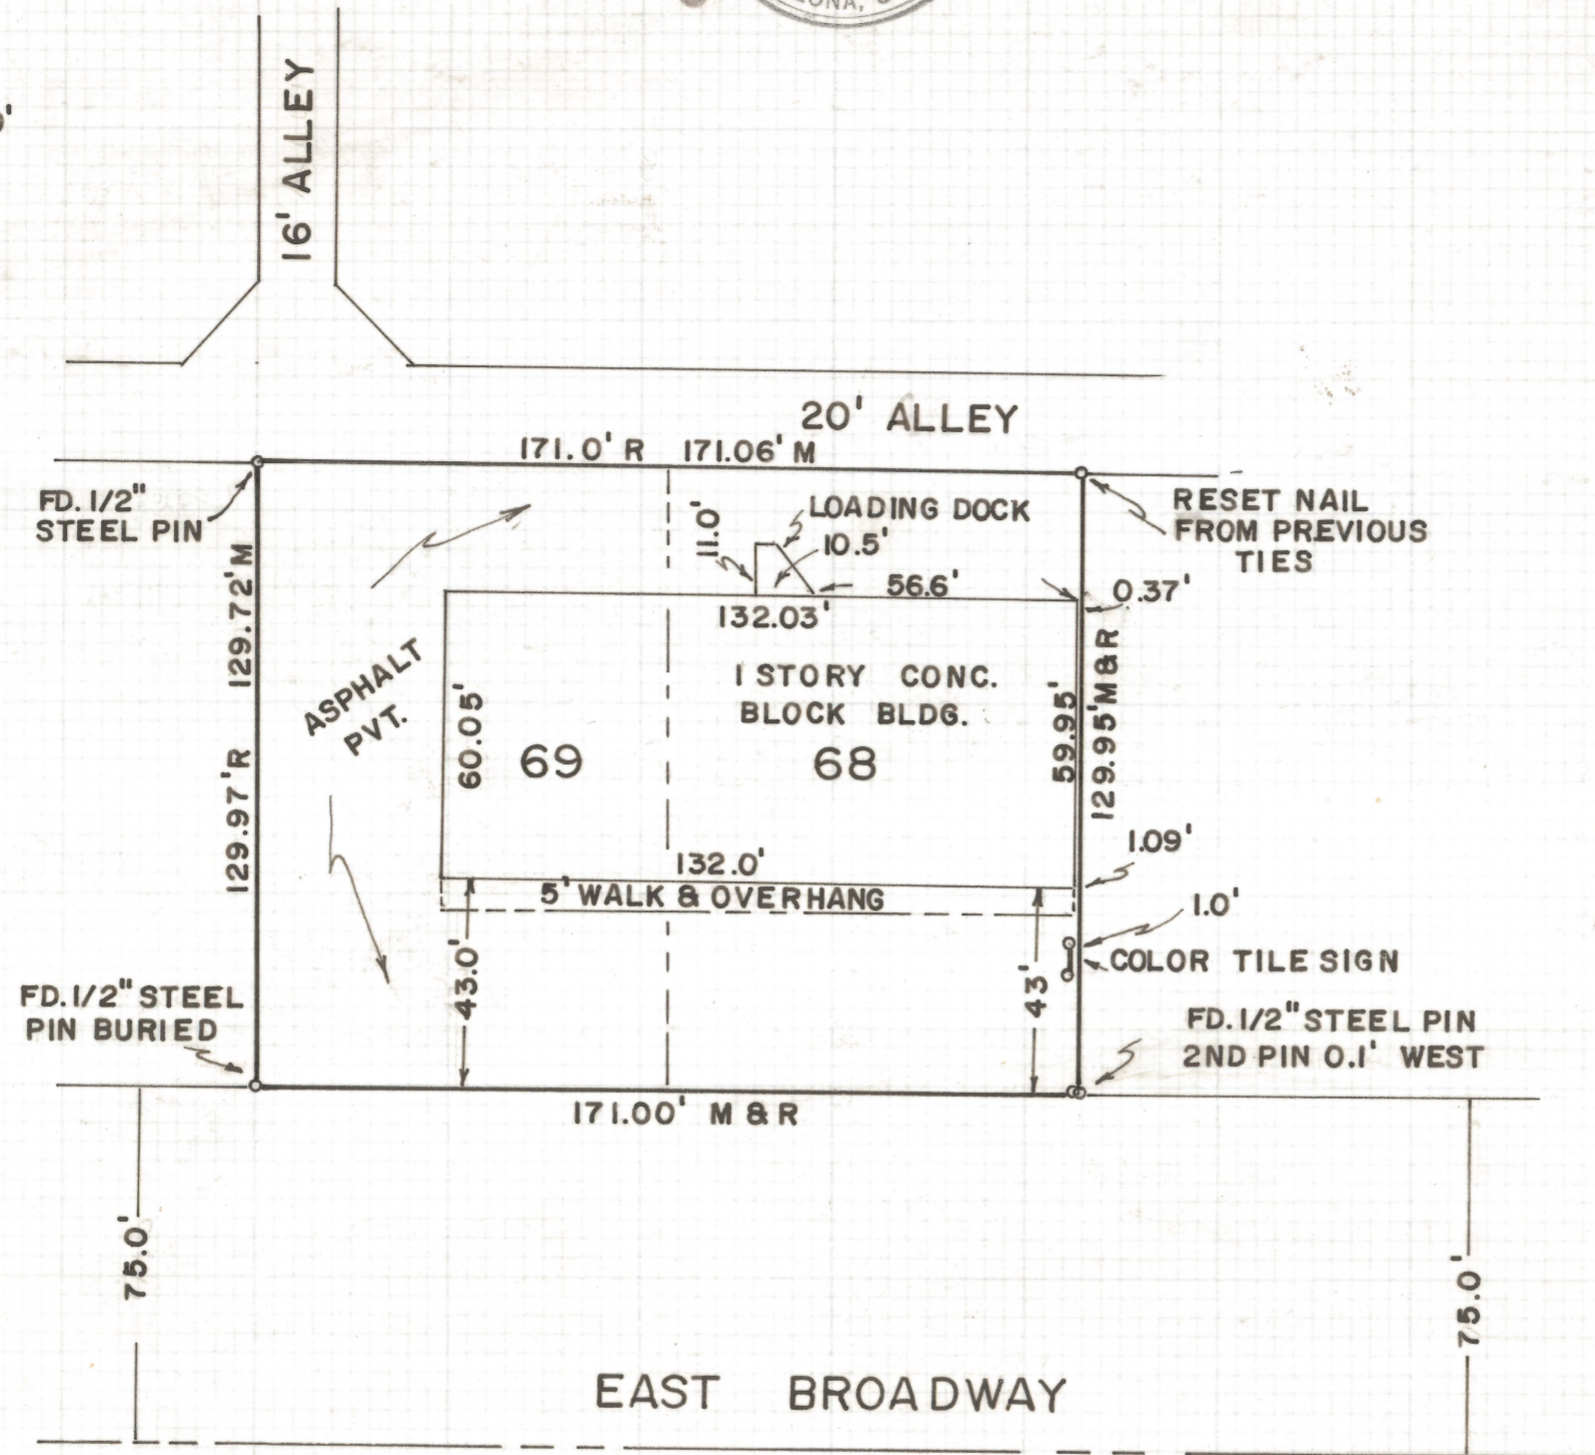

RESULTS OF SURVEY OF

LOTS 68 AND 69 OF VISTA DEL SAHUARO IV AS RECORDED IN BOOK FOURTEEN OF MAPS AND PLATS AT PAGE SEVENTY-THREE IN THE OFFICE OF THE PIMA COUNTY RECORDER, PIMA COUNTY, ARIZONA

NOTES

- (1) SEE JOB #72-136
- (2) R - MAP RECORD
- (3) M - MEASURED DISTANCE

ROBERT F. MELLEN
 REGISTERED LAND SURVEYOR
 TUCSON, ARIZONA
 JOB #73-62

IM

Z-2020-163