
## **DISCLAIMER:**

This unrecorded Record of Survey was donated to the City of Tucson. The City of Tucson provides this data for your personal use "as is." Additionally, the City of Tucson provides this information with the understanding that it is not guaranteed to be accurate, correct or complete and conclusions drawn from such information are the responsibility of the user.

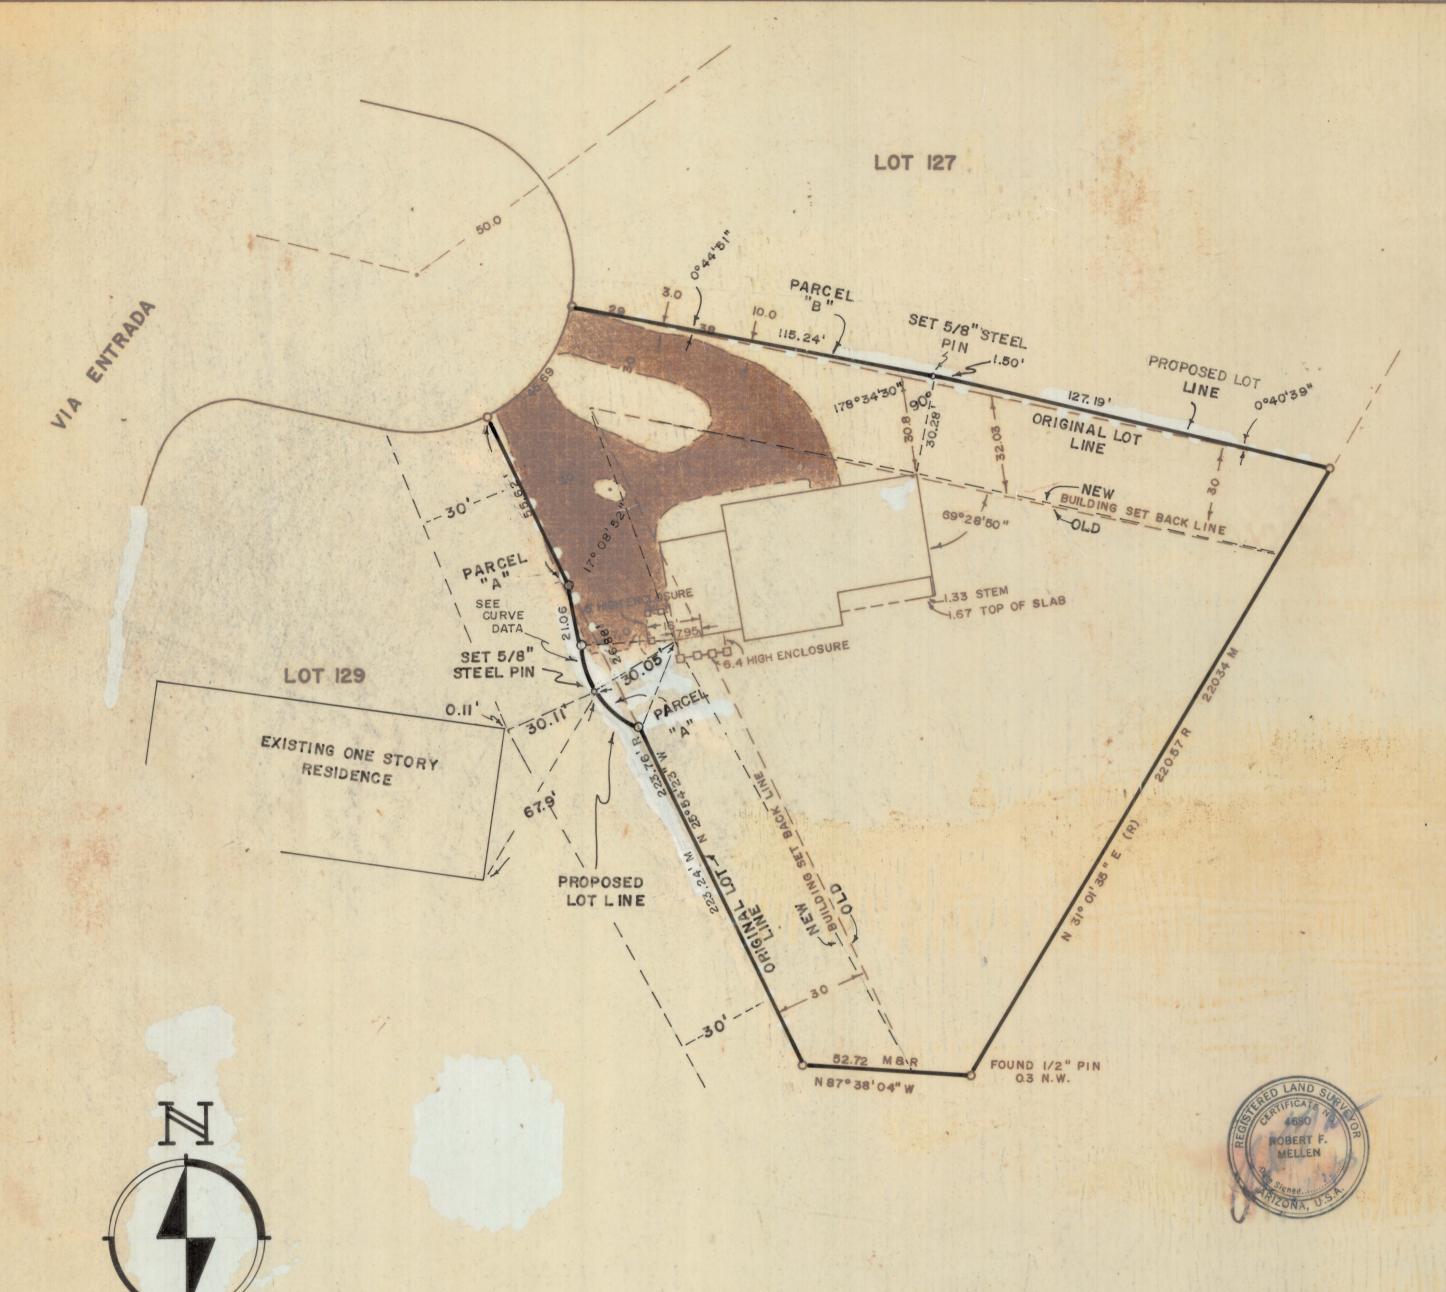

AREA

SCALE |" = 30"

PARCEL "A" - 229 SQ. FT.
PARCEL "B" - 181 SQ. FT.

CURVE DATA

RADIUS = 30.05 Δ = 58°43'36" LENGTH = 30.80

## RESULTS OF A SURVEY

OF LOT 128 OF CATALINA FOOTHILLS
ESTATES NO. 7 AS RECORDED IN BOOK
20 OF MAPS AND PLATS IN THE OFFICE
OF THE PIMA COUNTY RECORDER,
PIMA COUNTY, ARIZONA

NOTES

(I) MEASUREMENT OF STEM WALLS

(A) N.E. CORNER I.O

(B) S.E. CORNER I.9

(C) S.E. CORNER PORCH 1.0 (D) S.E. CORNER SLAB 1.33

(E) N.W. CORNER O.8

ROBERT F MELLEN
REGISTERED LAND SURVEYOR
TUCSON, ARIZONA

JOB #- 73-95 REVISED II/19/73