
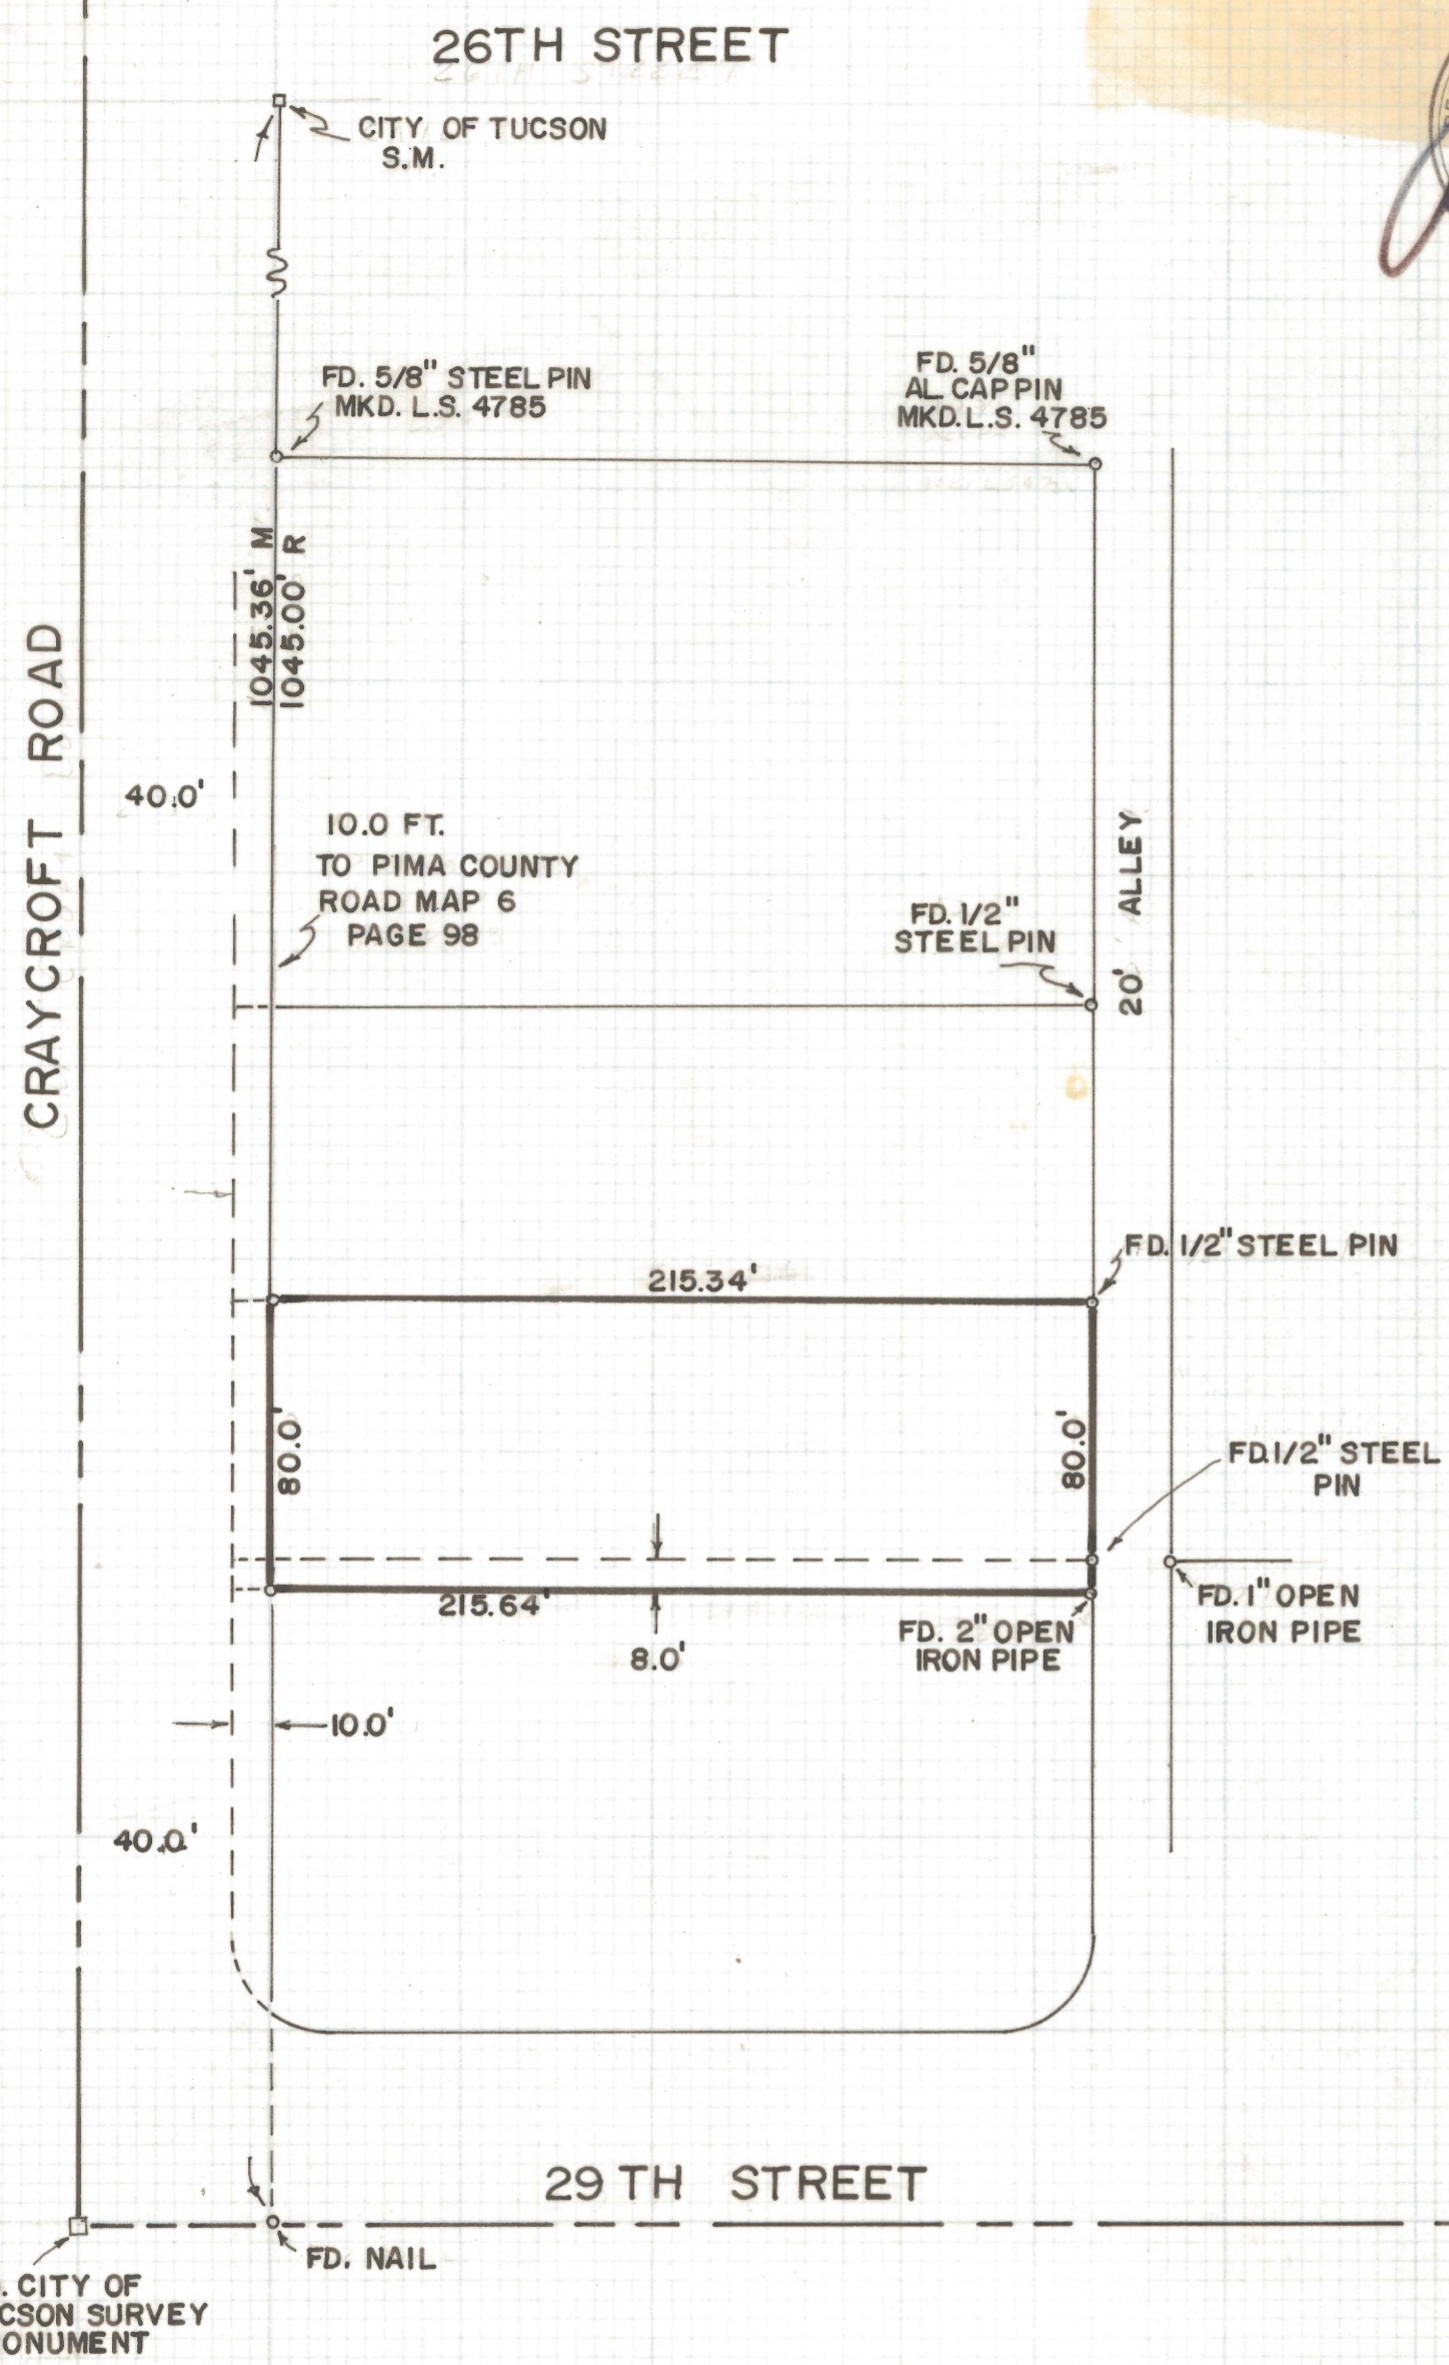


# **DISCLAIMER:**

**This unrecorded Record of Survey was donated to the City of Tucson. The City of Tucson provides this data for your personal use "as is." Additionally, the City of Tucson provides this information with the understanding that it is not guaranteed to be accurate, correct or complete and conclusions drawn from such information are the responsibility of the user.**

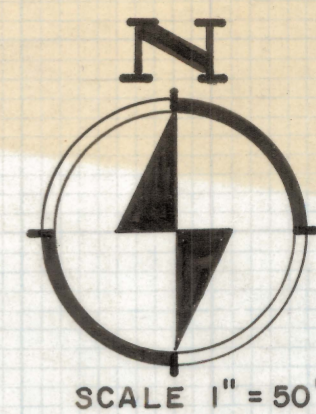

### RESULTS OF SURVEY OF

THE SOUTH 67.0 FEET OF LOT 13 AND THE NORTH 8.0 FEET OF LOT 14 EXCEPT THE WEST 10.0 FEET ALL OF BLOCK 10, CRAYCROFT ADDITION AS RECORDED IN BOOK 7 OF MAPS AND PLATS AT PAGE 78 IN THE OFFICE OF THE PIMA COUNTY RECORDER, PIMA COUNTY, ARIZONA

○ INDICATES 5/8" STEEL PIN SET MKD. L.S. 4680  
S.M. - SURVEY MONUMENT

ROBERT F. MELLEN  
REGISTERED LAND SURVEYOR  
TUCSON, ARIZONA

JOB # 73-22 IM

Z-2020-194