



DISCLAIMER:

This unrecorded Record of Survey was donated to the City of Tucson. The City of Tucson provides this data for your personal use "as is." Additionally, the City of Tucson provides this information with the understanding that it is not guaranteed to be accurate, correct or complete and conclusions drawn from such information are the responsibility of the user.

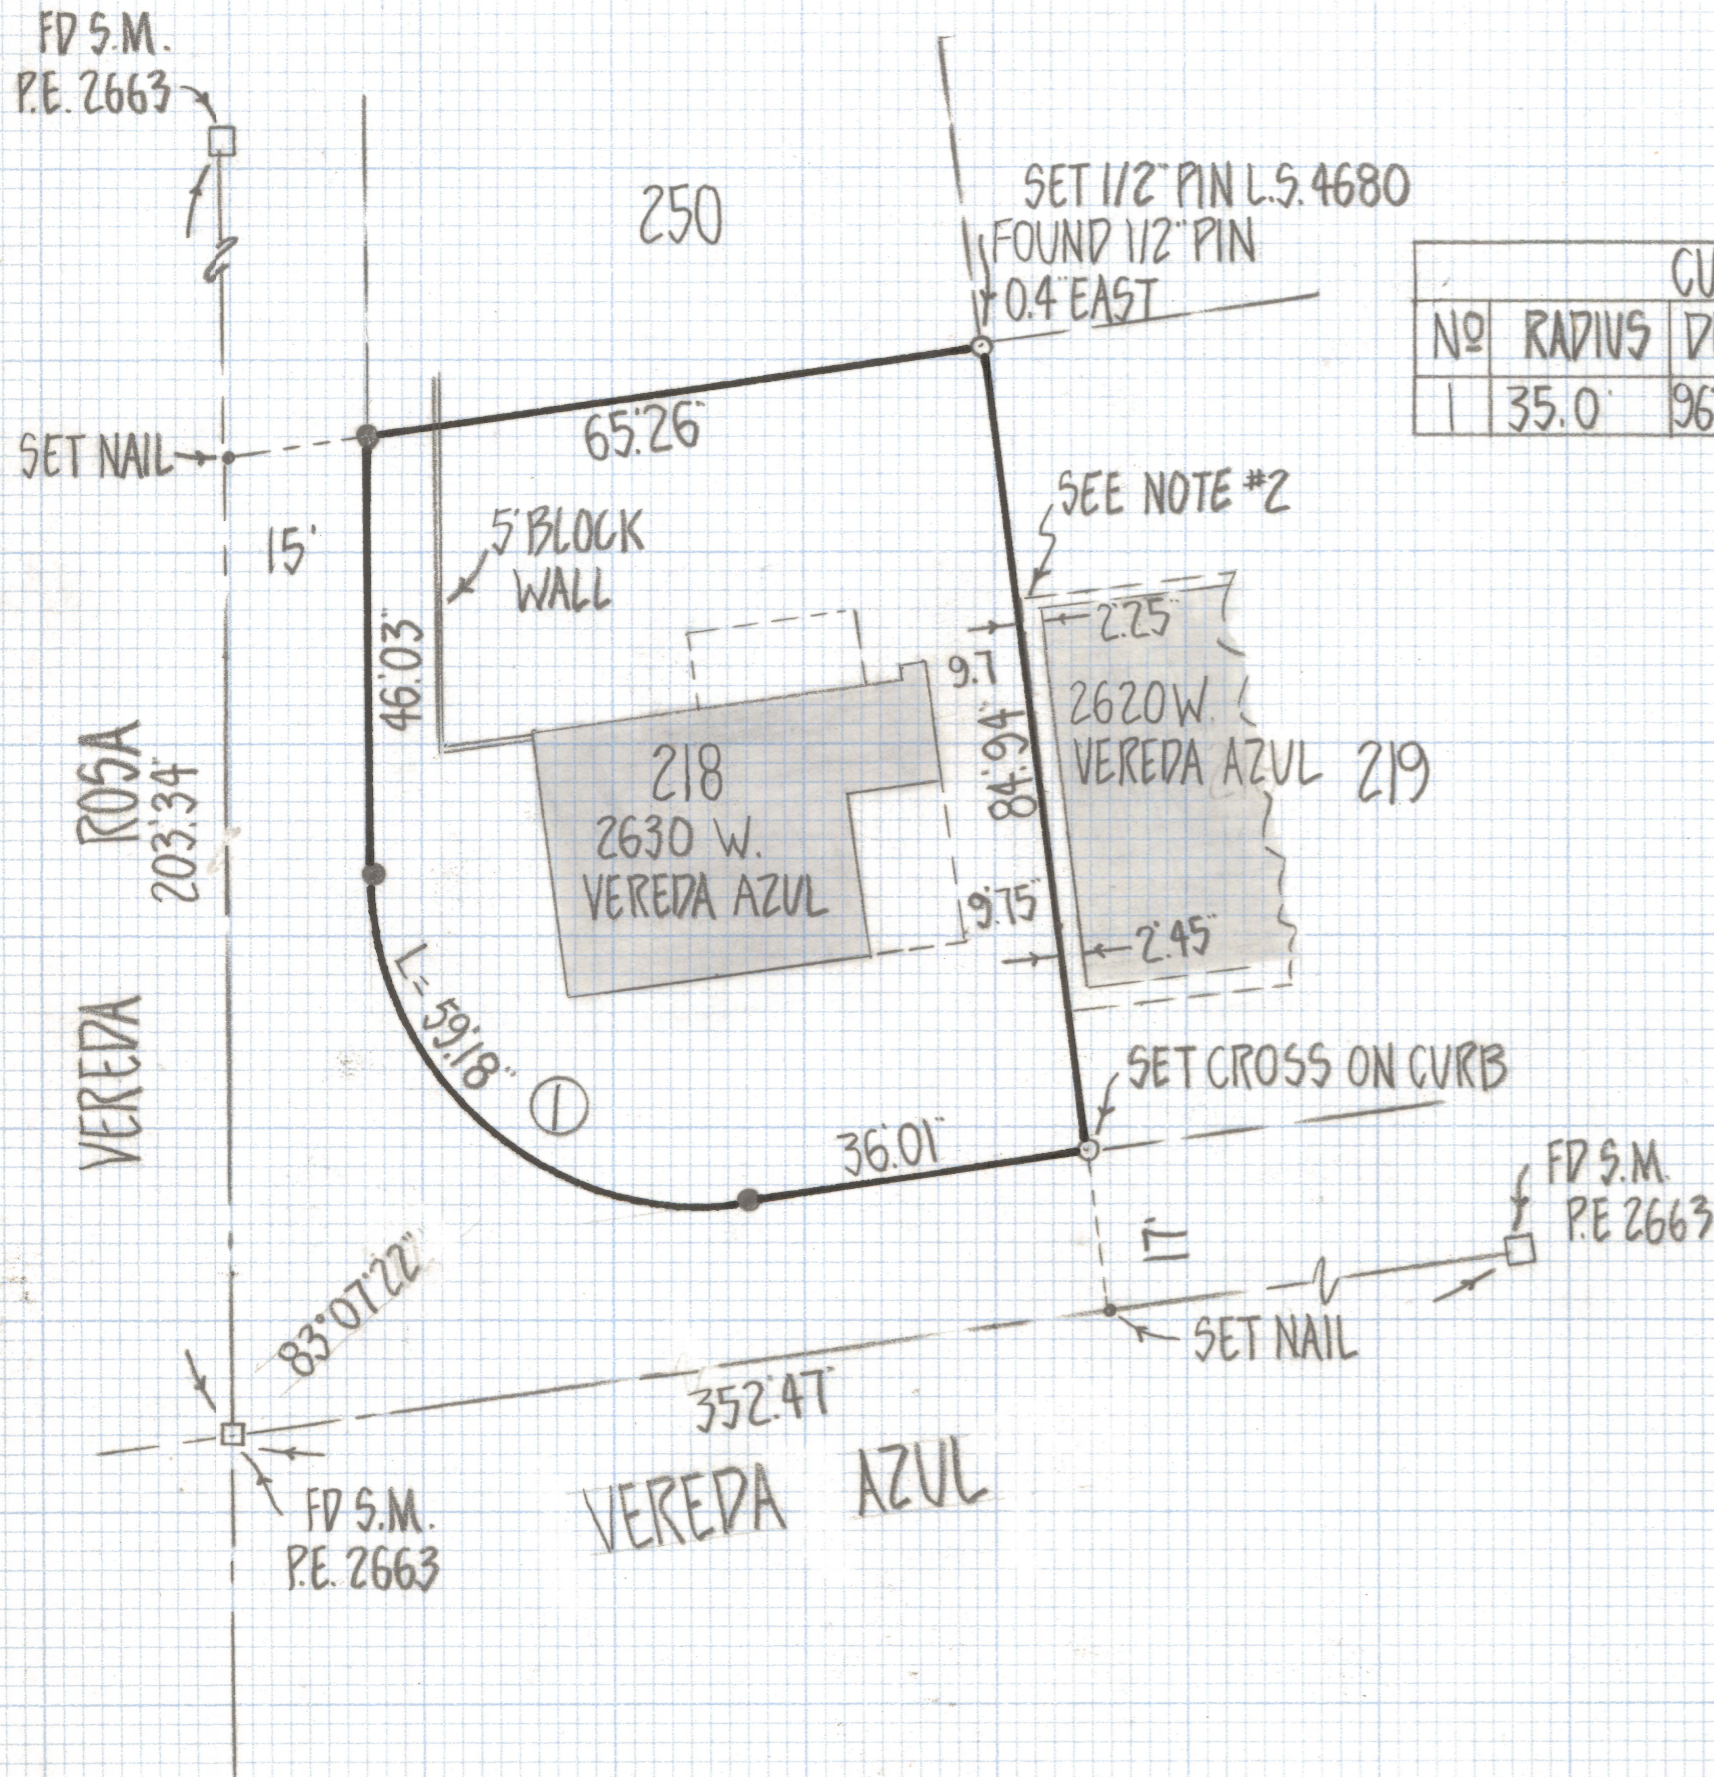

CURVE DATA				
NO	RADIUS	DELTA	TANGENT	LENGTH
1	35.0'	96°52'38"	39.48'	59.18"

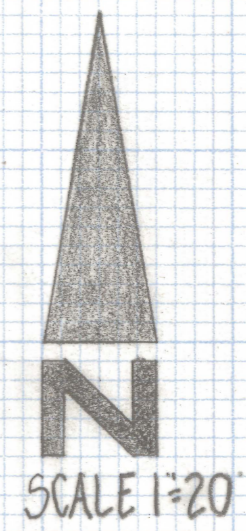

RESULTS OF SURVEY

OF LOT 218 OF SALIDA DE SOL RECORDED IN BOOK 22 OF MAPS AND PLATS AT PAGE 99 IN THE OFFICE OF THE PIMA COUNTY RECORDER PIMA COUNTY ARIZONA

NOTES

- (1) ● INDICATES FOUND CROSS ON CURB
- (2) THE EVES OF BUILDING ON LOT 219 ENCROACH 0.07'± AT THE NORTH WEST CORNER OF THIS BUILDING



ROBERT F. MELLEN
 REGISTERED LAND SURVEYOR
 TUCSON, ARIZONA
 JOB # 81-7