
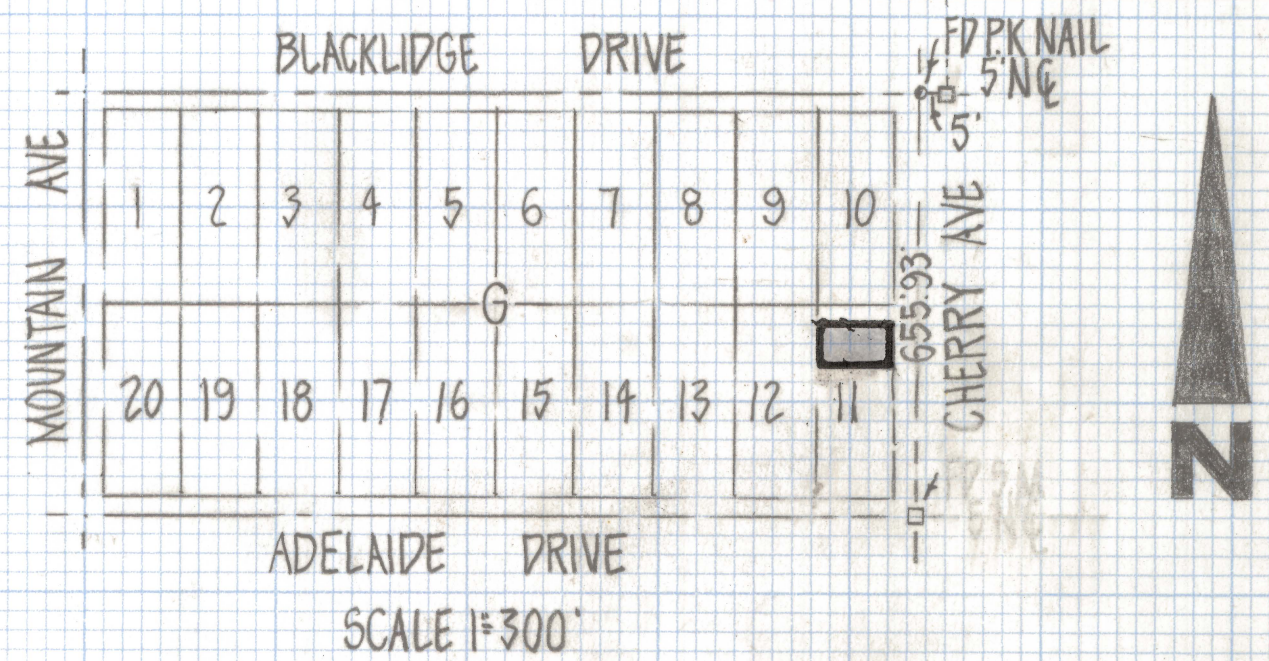


# **DISCLAIMER:**

**This unrecorded Record of Survey was donated to the City of Tucson. The City of Tucson provides this data for your personal use "as is." Additionally, the City of Tucson provides this information with the understanding that it is not guaranteed to be accurate, correct or complete and conclusions drawn from such information are the responsibility of the user.**

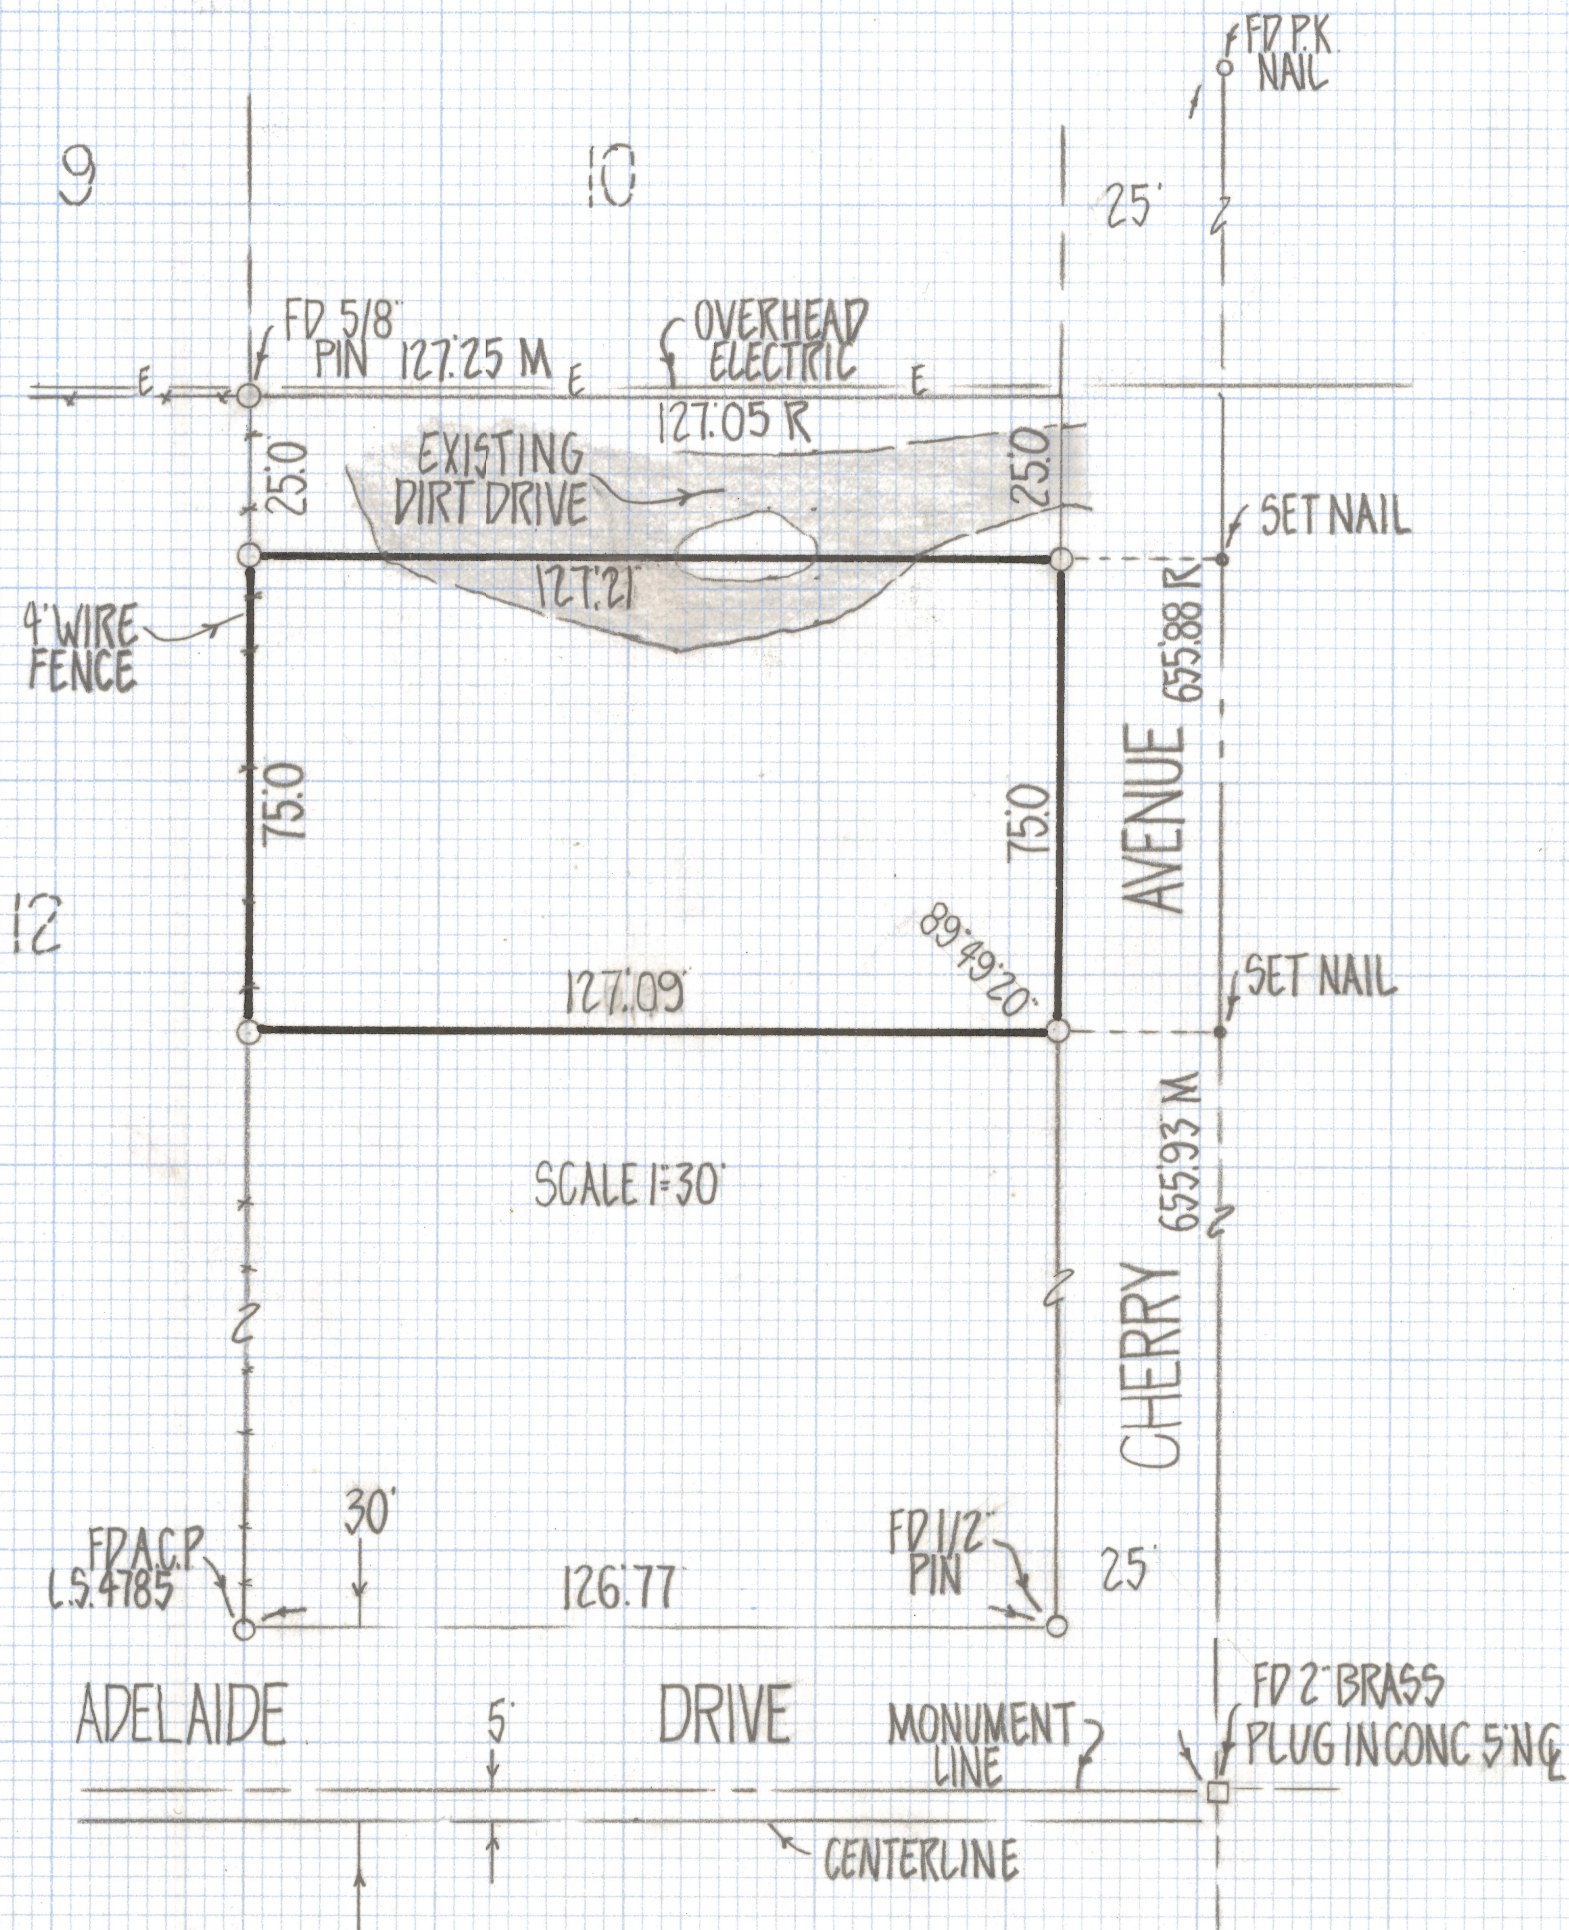

RESULTS OF SURVEY

OF THE SOUTH 75 FEET OF THE NORTH 100 FEET OF LOT 11 BLOCK G HENDRICKS ACREAGE TRACT 3 RECORDED IN BOOK 5 OF MAPS AND PLATS AT PAGE 7 IN THE OFFICE OF THE PIMA COUNTY RECORDER PIMA COUNTY ARIZONA

NOTES

- (1) ♀ INDICATES SET 1/2" PIN MKD L.S. 4680 UNLESS NOTED
- (2) SEE CITY OF TUCSON MONUMENT STUDY OF SEC 29, 30 AND 31 T-135 R14E
- (3) ⊕ INDICATES 2" BRASS PLUG IN CONC. FOUND
- (4) M-MEASURED
- (5) R-RECORD



ROBERT F. MELLEN  
 REGISTERED LAND SURVEYOR  
 TUCSON, ARIZONA  
 JOB # 81-28