
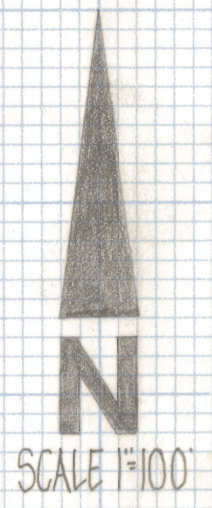


DISCLAIMER:

This unrecorded Record of Survey was donated to the City of Tucson. The City of Tucson provides this data for your personal use "as is." Additionally, the City of Tucson provides this information with the understanding that it is not guaranteed to be accurate, correct or complete and conclusions drawn from such information are the responsibility of the user.

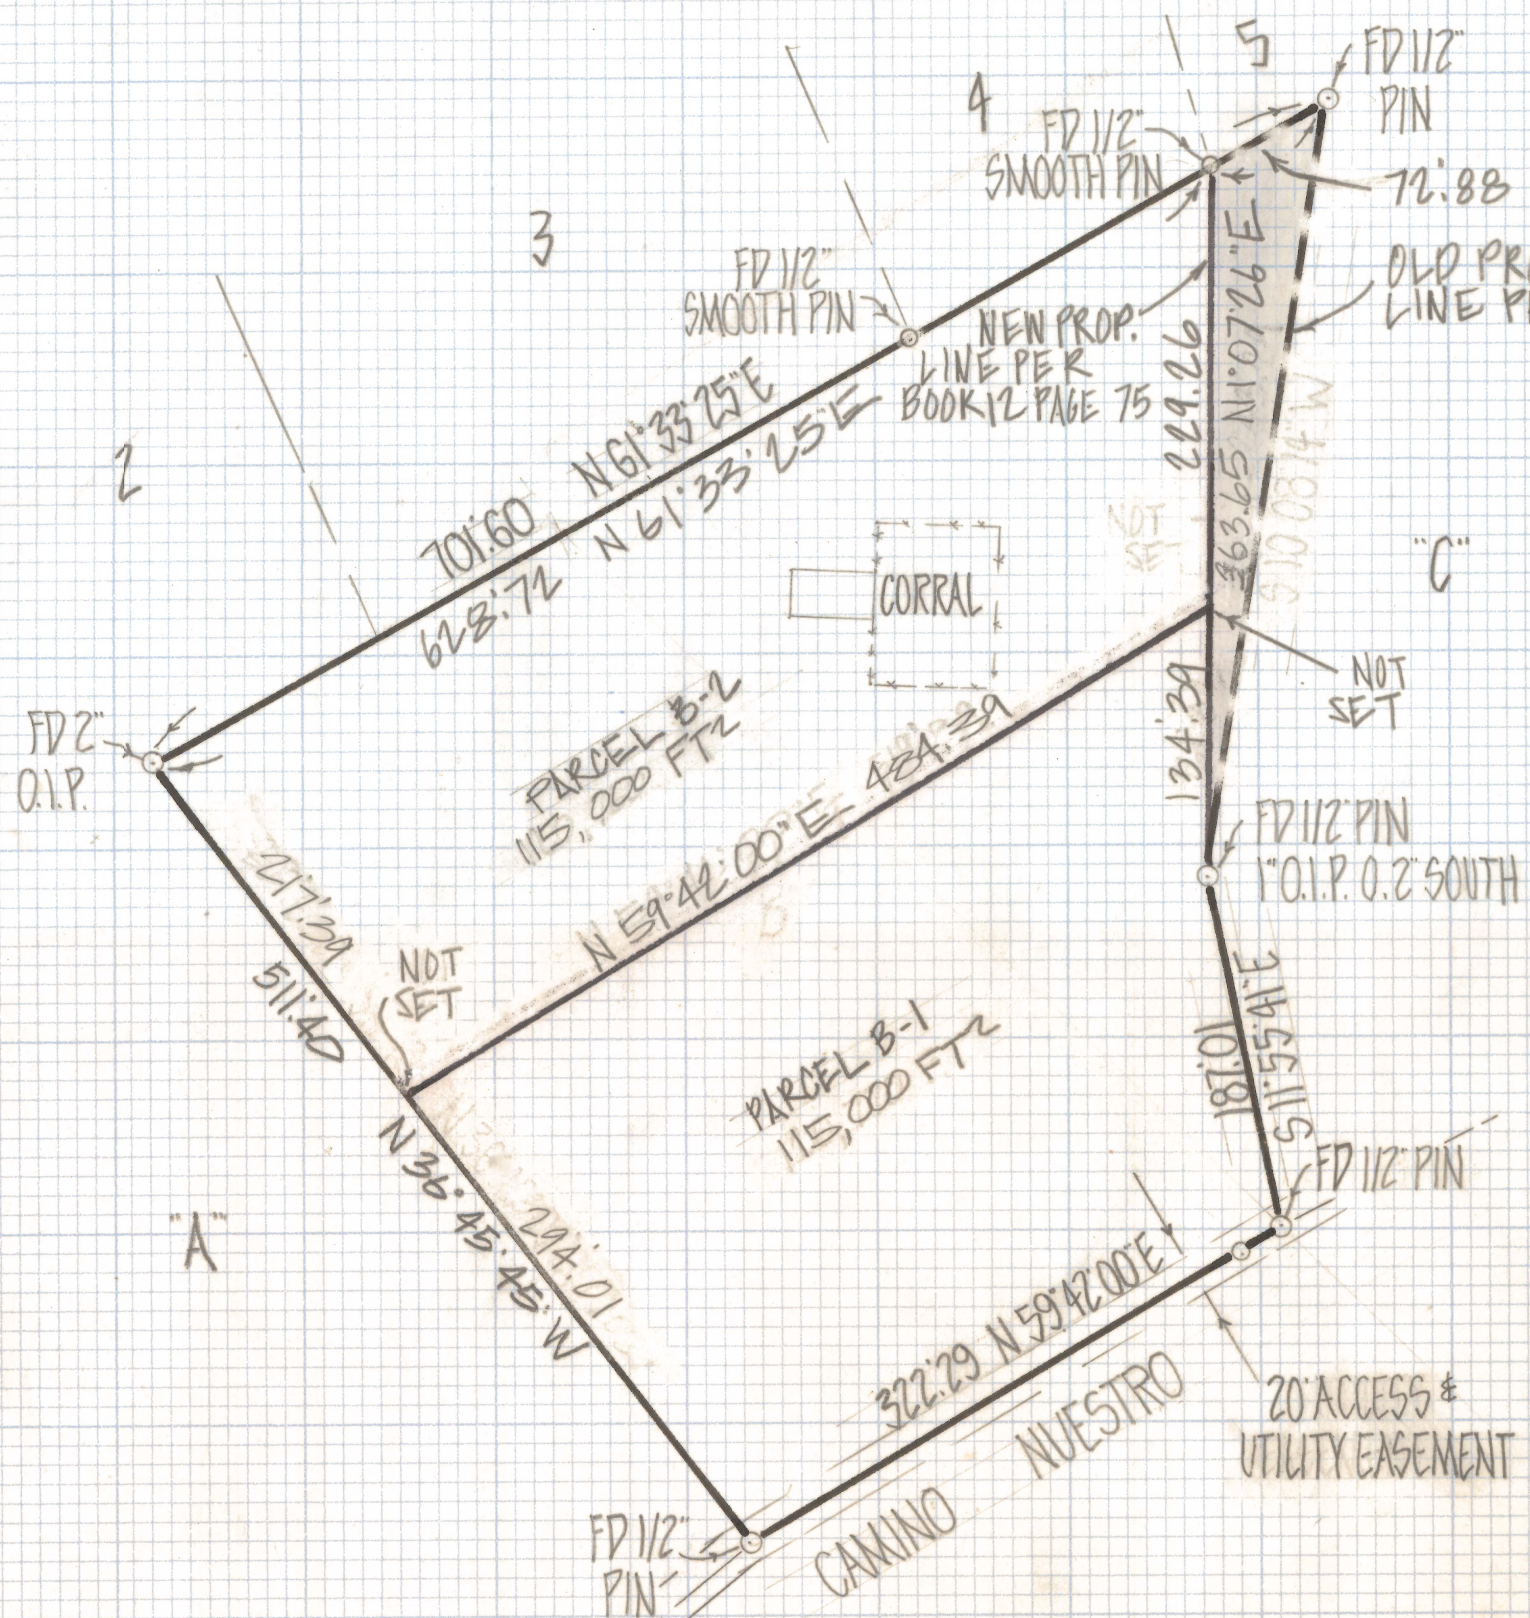

RESULTS OF SURVEY

OF LOT B OF THE SUBDIVISION OF LOTS A B AND C TUCSON FOOTHILLS ESTATES NOT RECORDED IN BOOK 12 OF MAPS AND PLATS AT PAGE 75 IN THE OFFICE OF THE PIMA COUNTY RECORDER PIMA COUNTY ARIZONA

NOTES

- 1) ♀ INDICATES SET 1/2" PIN MKD L.S. 4680 UNLESS NOTED
- 2) AREA OF LOT B PER BOOK 12 PAGE 75 230,000. FT²±
- 3) O.I.P. - OPEN IRON PIPE



ROBERT F. MELLEN
REGISTERED LAND SURVEYOR
TUCSON, ARIZONA
JOB #81-76

REVISED 6-18-84 REVISED 7-18-84

Z-2020-277