
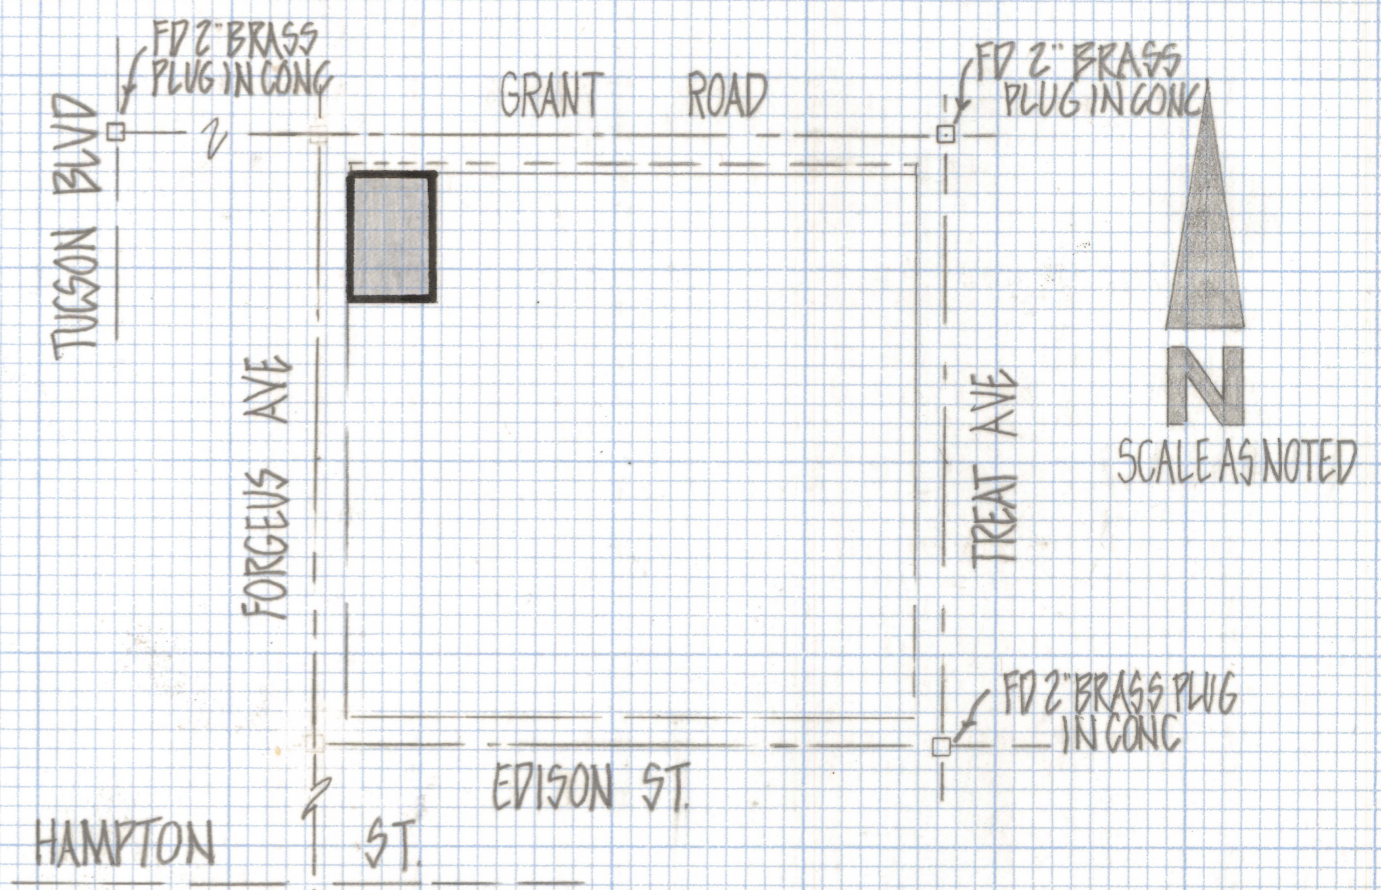


DISCLAIMER:

This unrecorded Record of Survey was donated to the City of Tucson. The City of Tucson provides this data for your personal use "as is." Additionally, the City of Tucson provides this information with the understanding that it is not guaranteed to be accurate, correct or complete and conclusions drawn from such information are the responsibility of the user.

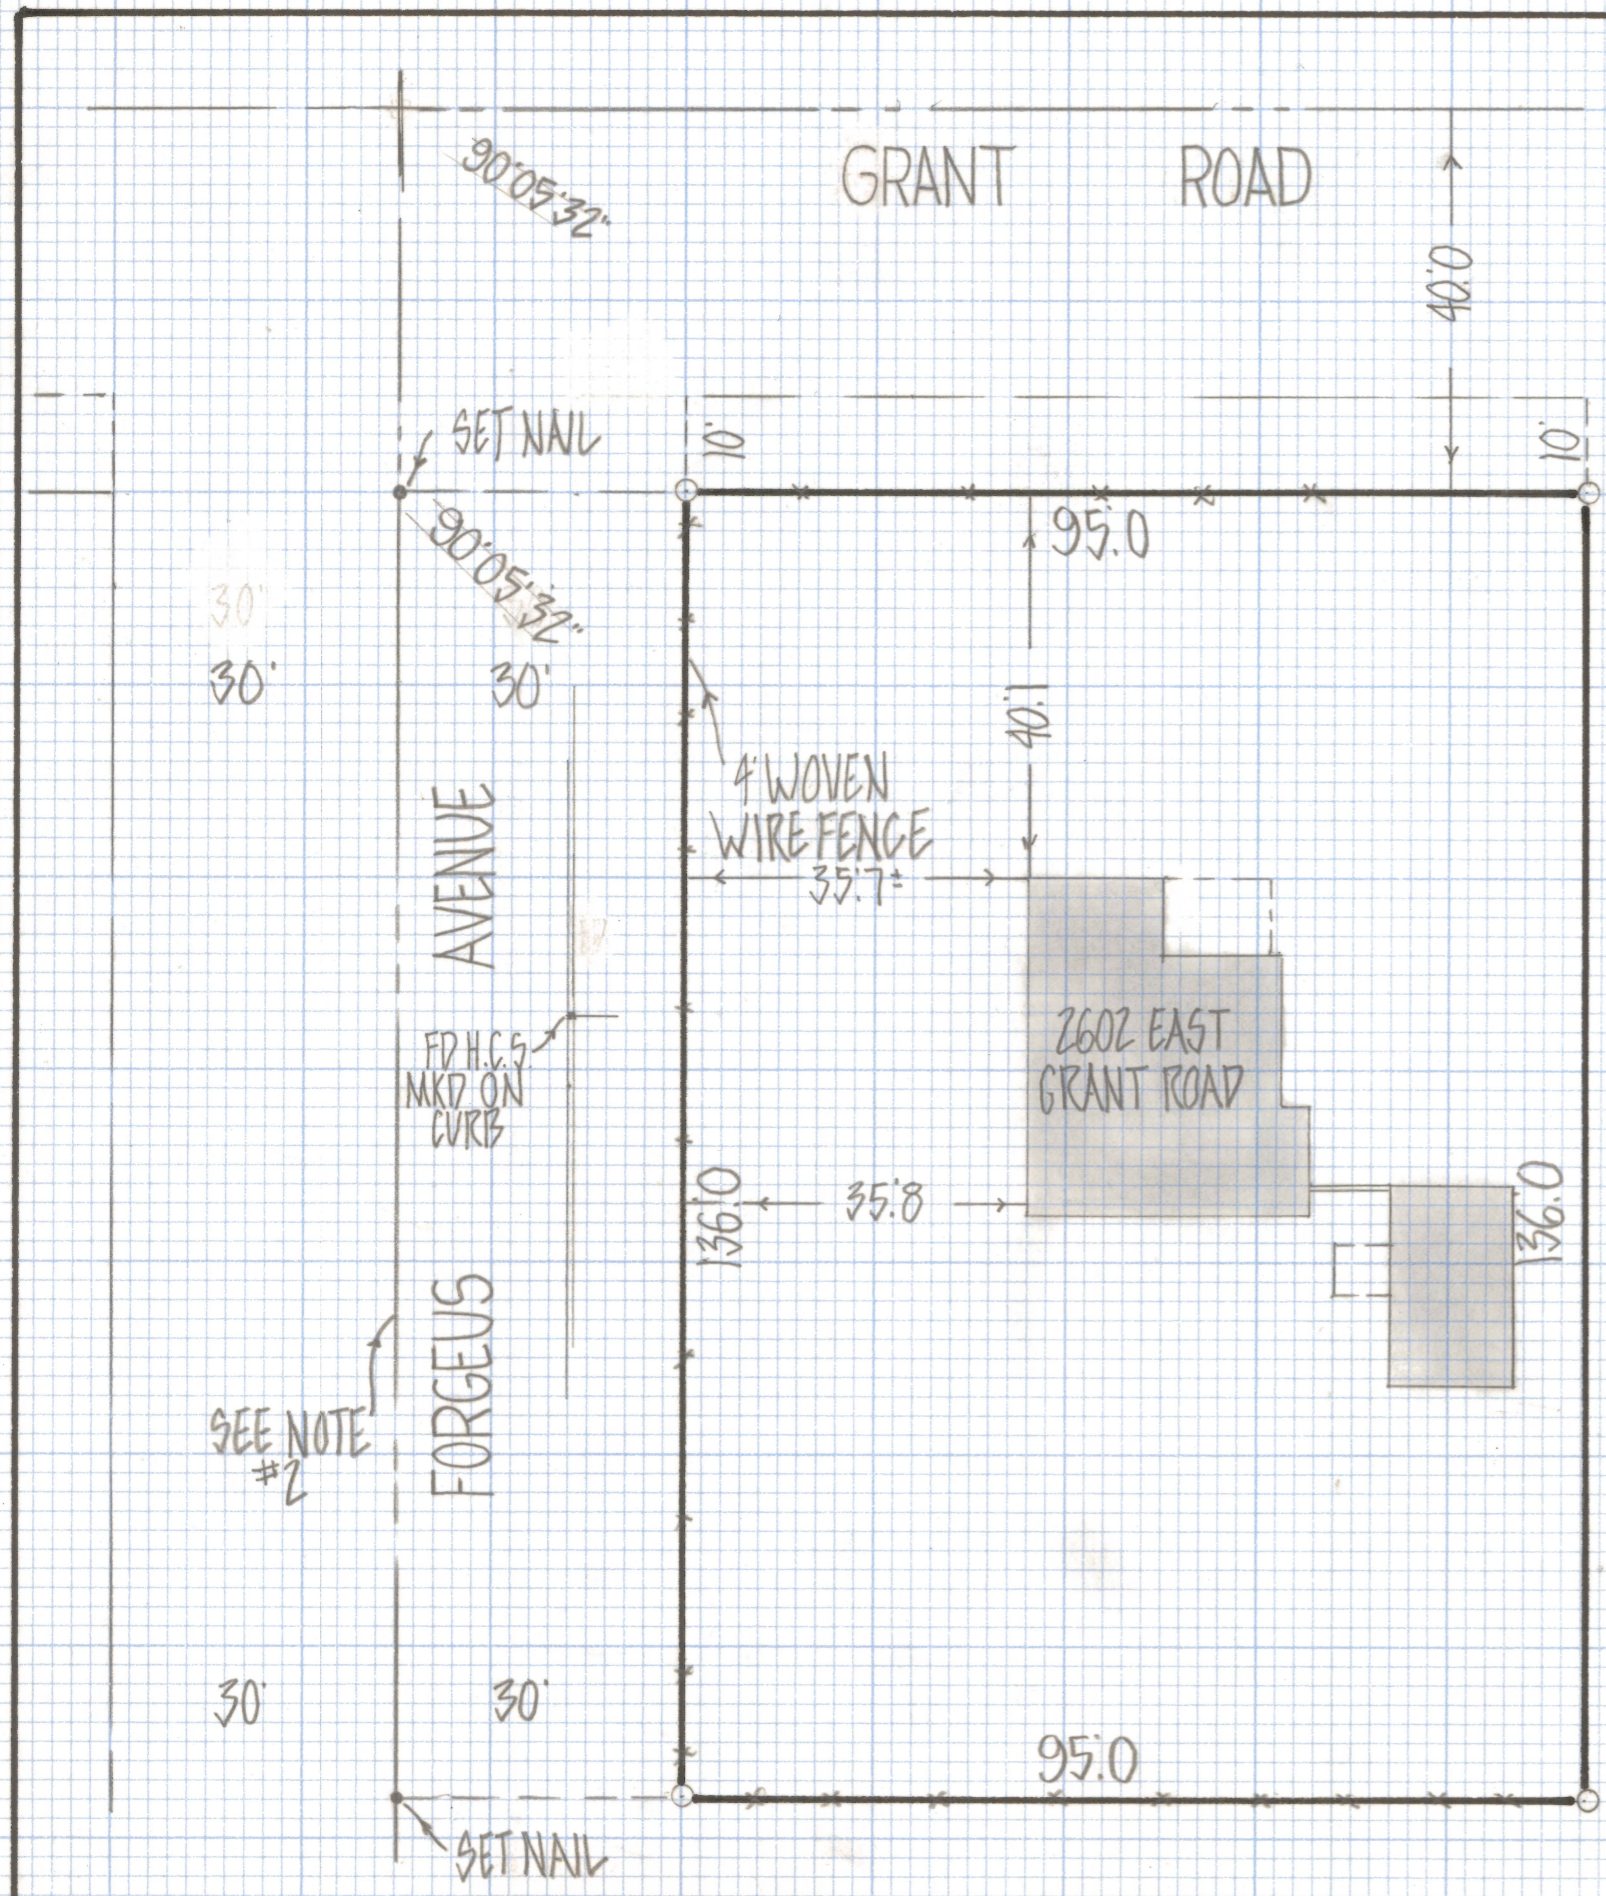

RESULTS OF SURVEY

OF THE WEST 95 FEET OF THE NORTH 146 FEET LOT 2 BLOCK 3 NEW DEAL ACRES RECORDED IN BOOK 6 OF MAPS AND PLATS AT PAGE 46 IN THE OFFICE OF THE PIMA COUNTY RECORDER PIMA COUNTY ARIZONA (EXCEPT THE NORTH 10 FEET)

NOTES

- 1) ♀ INDICATES SET 1/2" PIN MKD L.S. 4680 UNLESS NOTED
- 2) THE CENTERLINE OF FORGEUS AVE WAS ESTABLISHED FROM VARIOUS PROPERTY PINS FOUND ALONG THE EAST AND WEST RIGHT-OF-WAY LINES



ROBERT F. MELLEN
 REGISTERED LAND SURVEYOR
 TUCSON, ARIZONA
 JOB# 81-88