
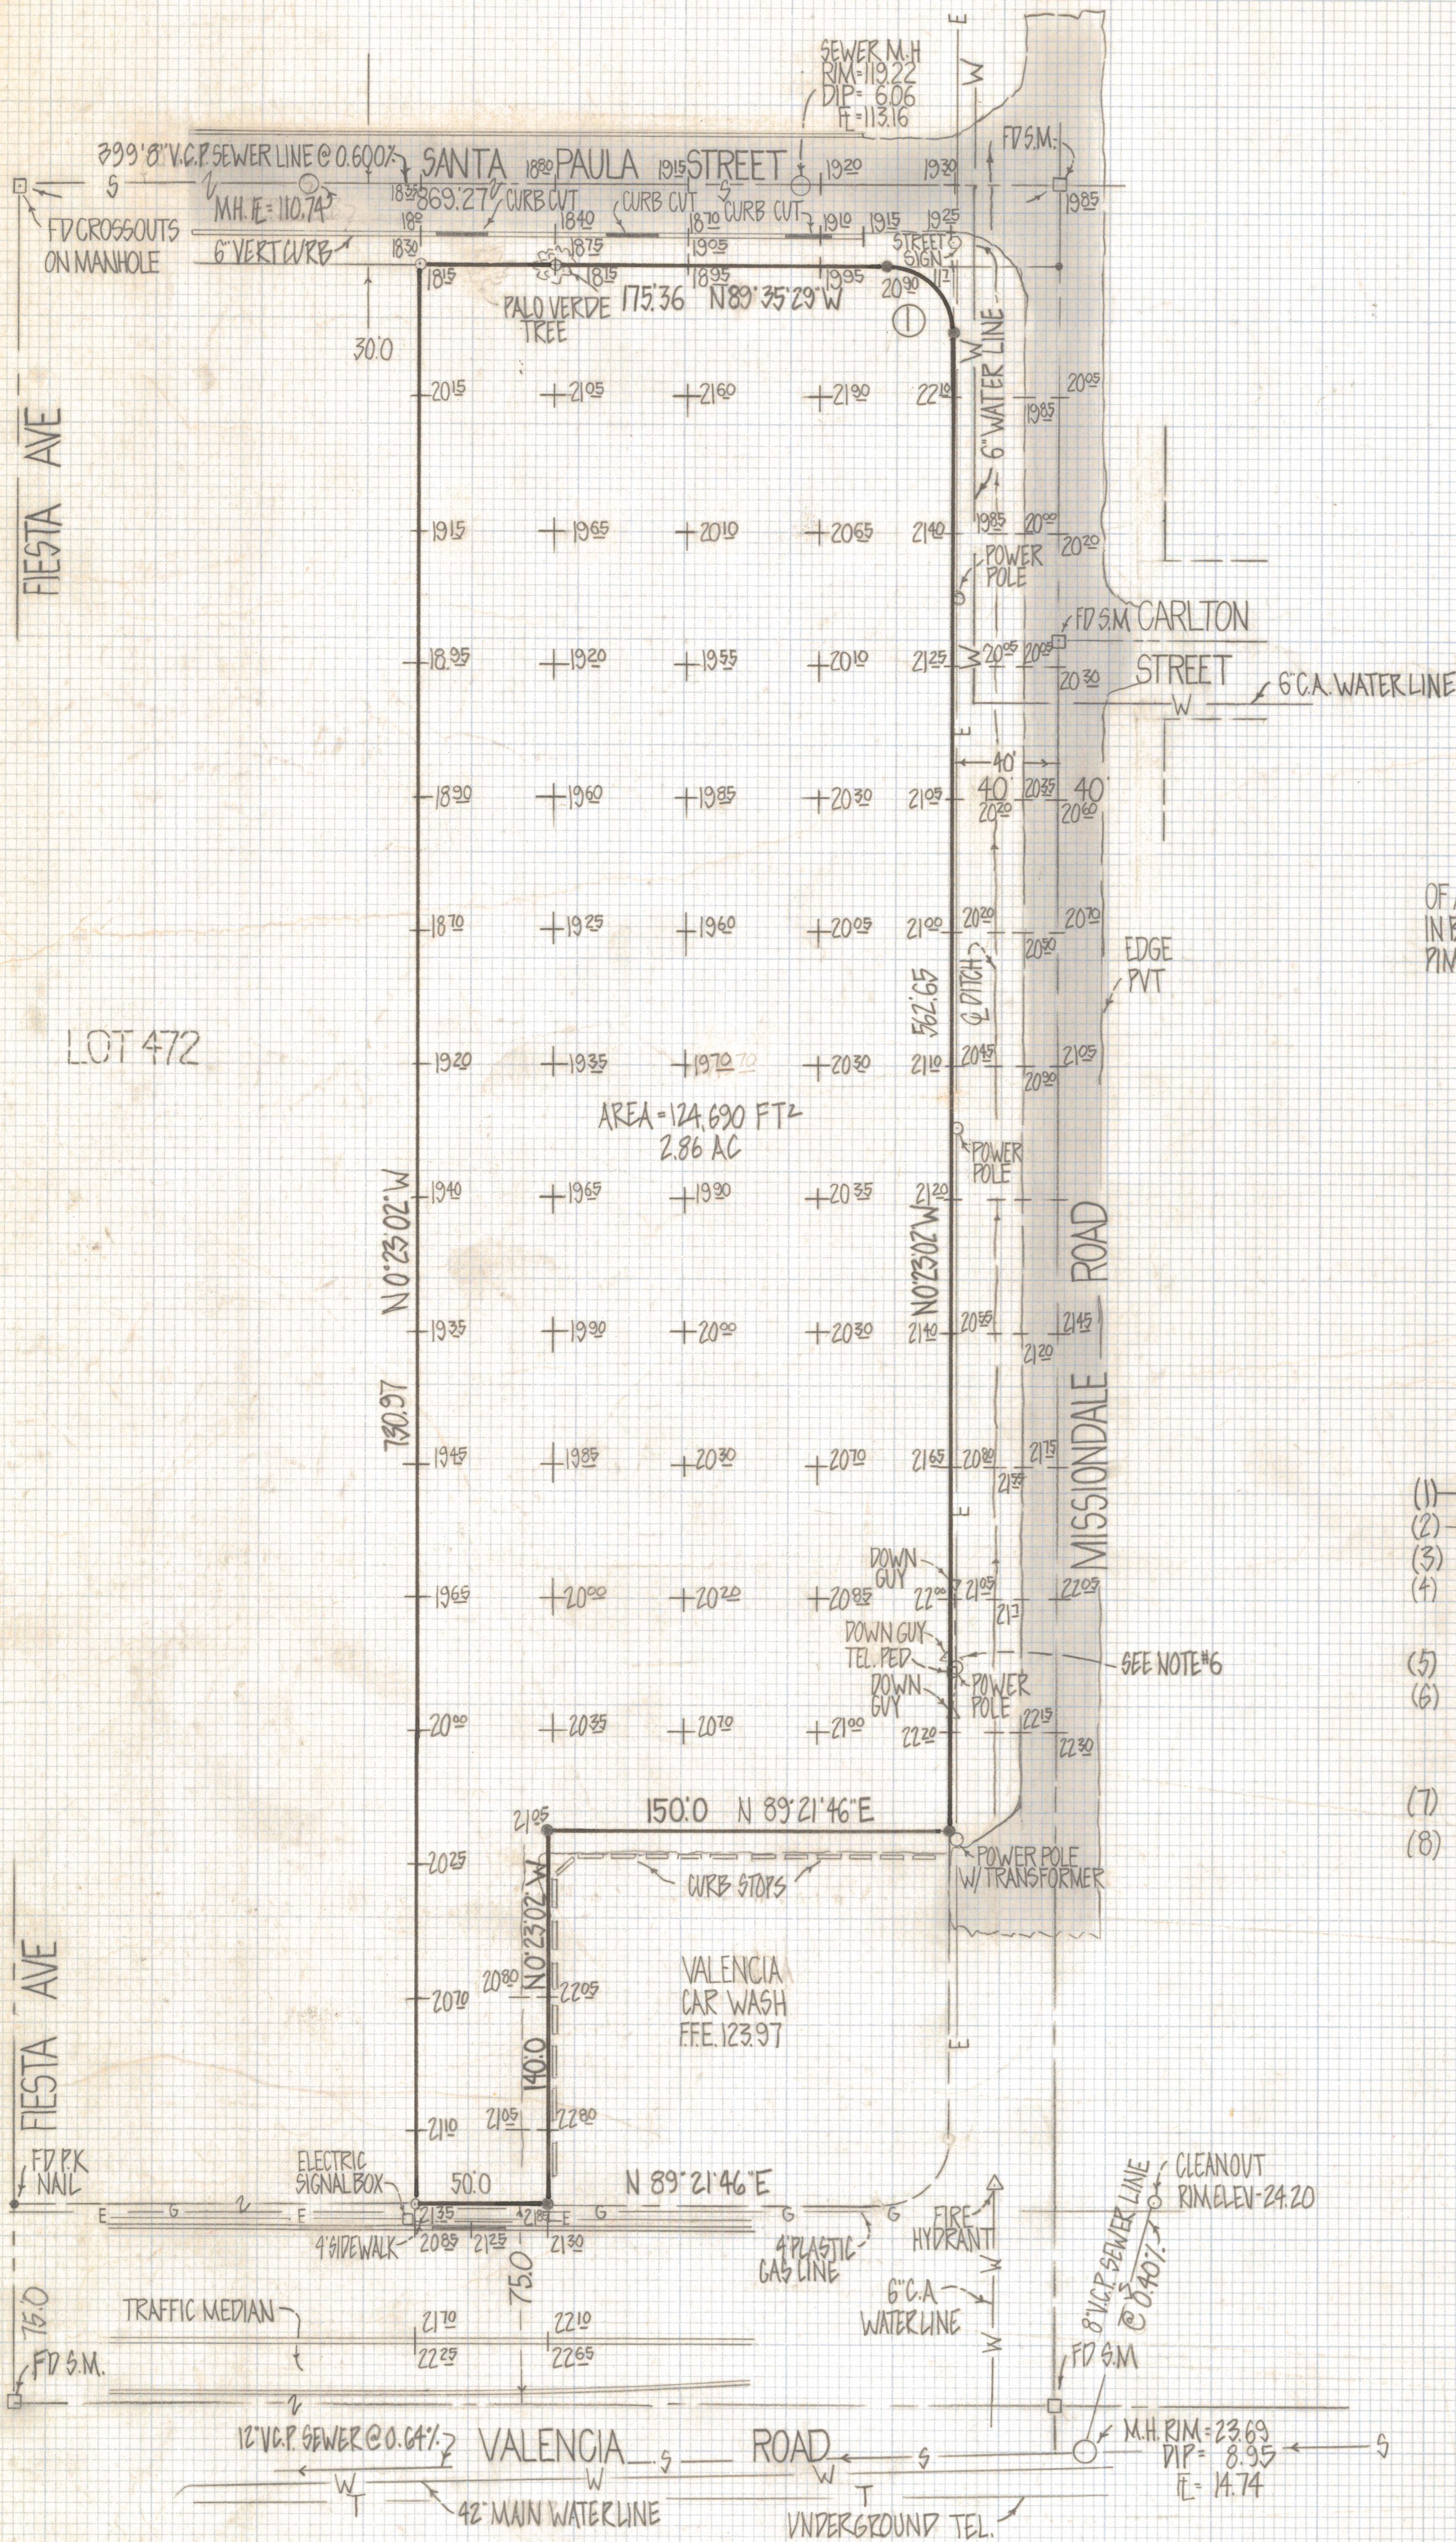


DISCLAIMER:

This unrecorded Record of Survey was donated to the City of Tucson. The City of Tucson provides this data for your personal use "as is." Additionally, the City of Tucson provides this information with the understanding that it is not guaranteed to be accurate, correct or complete and conclusions drawn from such information are the responsibility of the user.

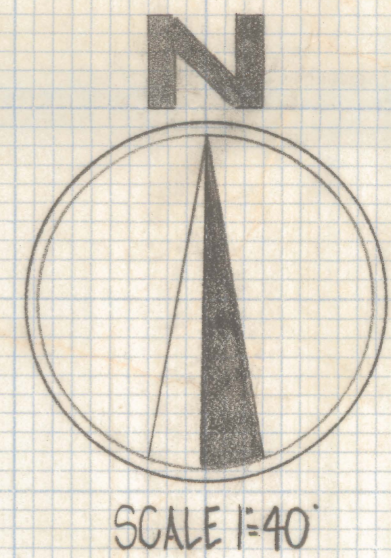

CURVE DATA				
Nº	RADIUS	DELTA	TANGENT LENGTH	CHORD
1	25.0	89°12'27"	24.66	38.92 35.11

RESULTS OF SURVEY

OF A PORTION OF LOT 472, FIESTA PARK SUBDIVISION AS RECORDED IN BOOK 15 OF MAPS AND PLATS AT PAGE 100 IN THE OFFICE OF THE PIMA COUNTY RECORDER PIMA COUNTY ARIZONA

NOTES

- (1) ○ INDICATES SET 1/2 PIN MKD L.S. 4680 UNLESS NOTED
- (2) ● INDICATES 1/2 PIN FOUND MKD L.S. 4680
- (3) SEE JOB # 77-78
- (4) BENCH MARK FLOWLINE OF SANITARY MANHOLE AT SANTA PAULA AND MISSIONDALE AVE ELEVATION 2513.16
- (5) REFERENCE PLAN I-66-6 AND PLAN I-802 CITY OF TUCSON
- (6) THERE ARE UNDERGROUND UTILITIES IN THE AREA BEFORE PLOTTING OR DESIGNING CRITICAL IMPROVEMENTS CALL BLUE STAKE FOR EXACT LOCATION 792-2211
- (7) AREA = 124,690 FT² 2.86 AC
- (8) ADD 2494.81 TO ELEVATIONS SHOWN TO OBTAIN CITY OF TUCSON DATUM PER PLAN I-66-6 SHEET 8 OF 32



ROBERT F. MELLEN
REGISTERED LAND SURVEYOR
TUCSON, ARIZONA
JOB # 81-124

REVISED 12/2/81