



# **DISCLAIMER:**

**This unrecorded Record of Survey was donated to the City of Tucson. The City of Tucson provides this data for your personal use "as is." Additionally, the City of Tucson provides this information with the understanding that it is not guaranteed to be accurate, correct or complete and conclusions drawn from such information are the responsibility of the user.**

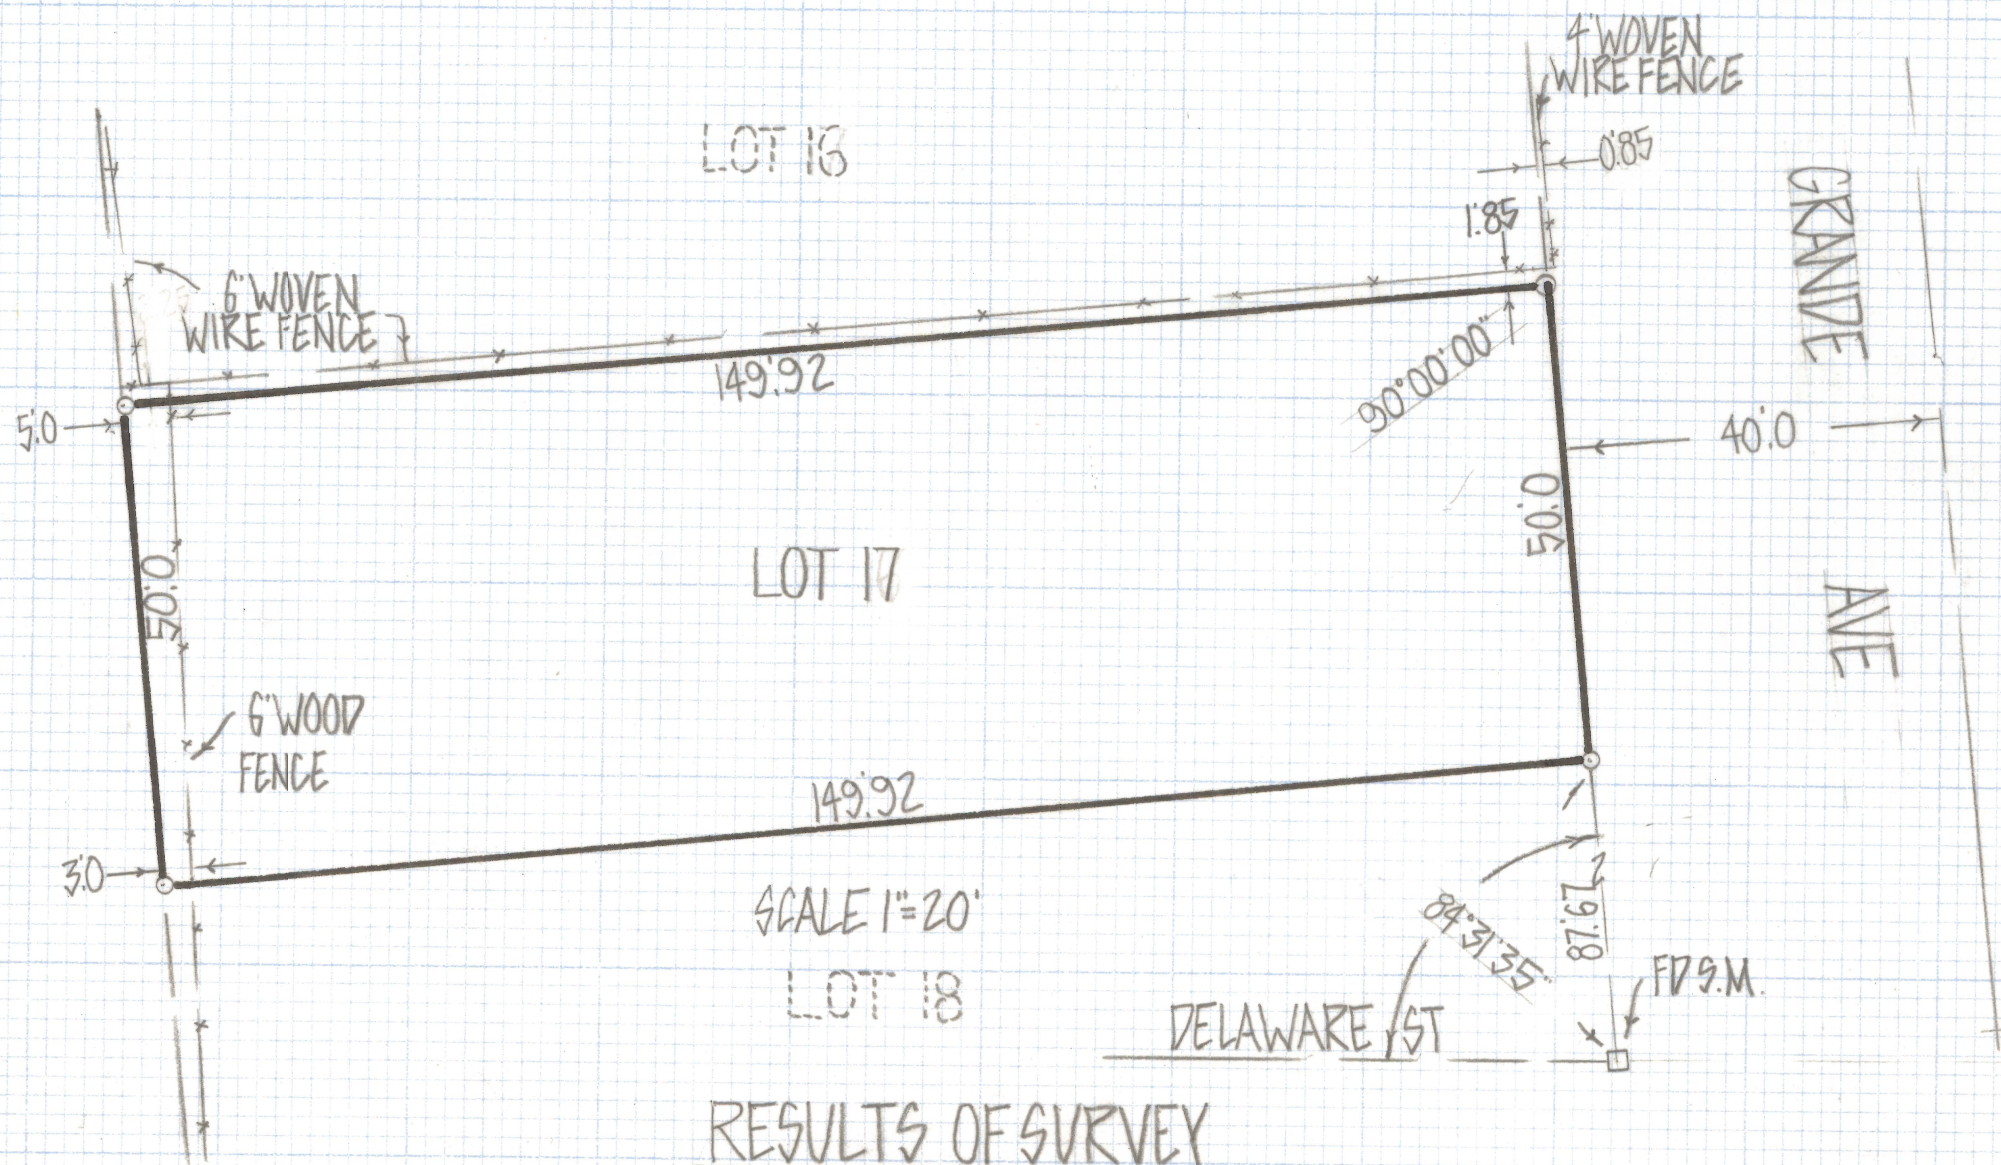

RESULTS OF SURVEY

OF LOT 17 BLOCK 1 EL RIO PARK RECORDED IN BOOK 6  
OF MAPS AND PLATS AT PAGE 17 IN THE OFFICE OF THE  
PIMA COUNTY RECORDER PIMA COUNTY ARIZONA

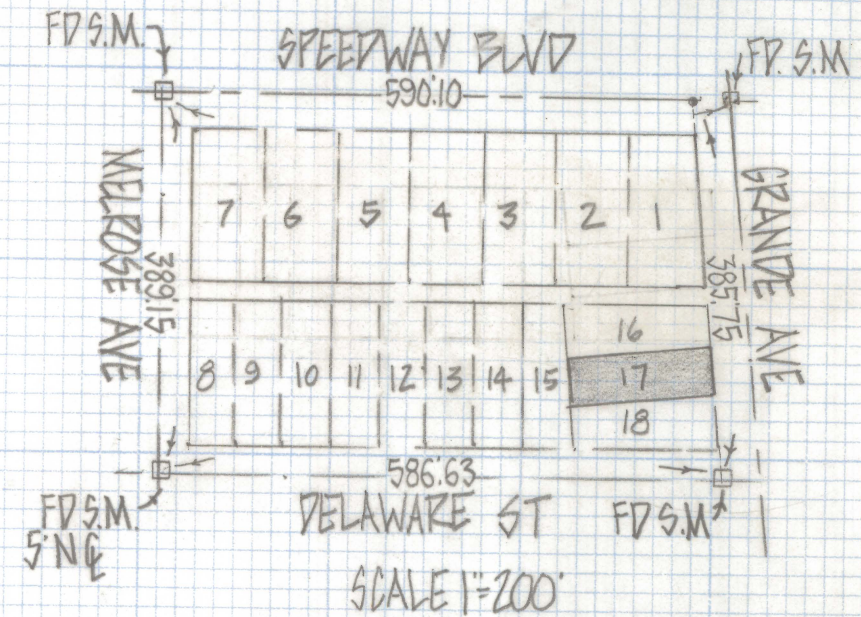

NOTES

(1) - INDICATES SET 1/2" PIN MKD L.S. 4680 UNLESS NOTED



ROBERT F. MELLEN  
REGISTERED LAND SURVEYOR  
TUCSON, ARIZONA  
JOB# 81-134