


# **DISCLAIMER:**

**This unrecorded Record of Survey was donated to the City of Tucson. The City of Tucson provides this data for your personal use "as is." Additionally, the City of Tucson provides this information with the understanding that it is not guaranteed to be accurate, correct or complete and conclusions drawn from such information are the responsibility of the user.**

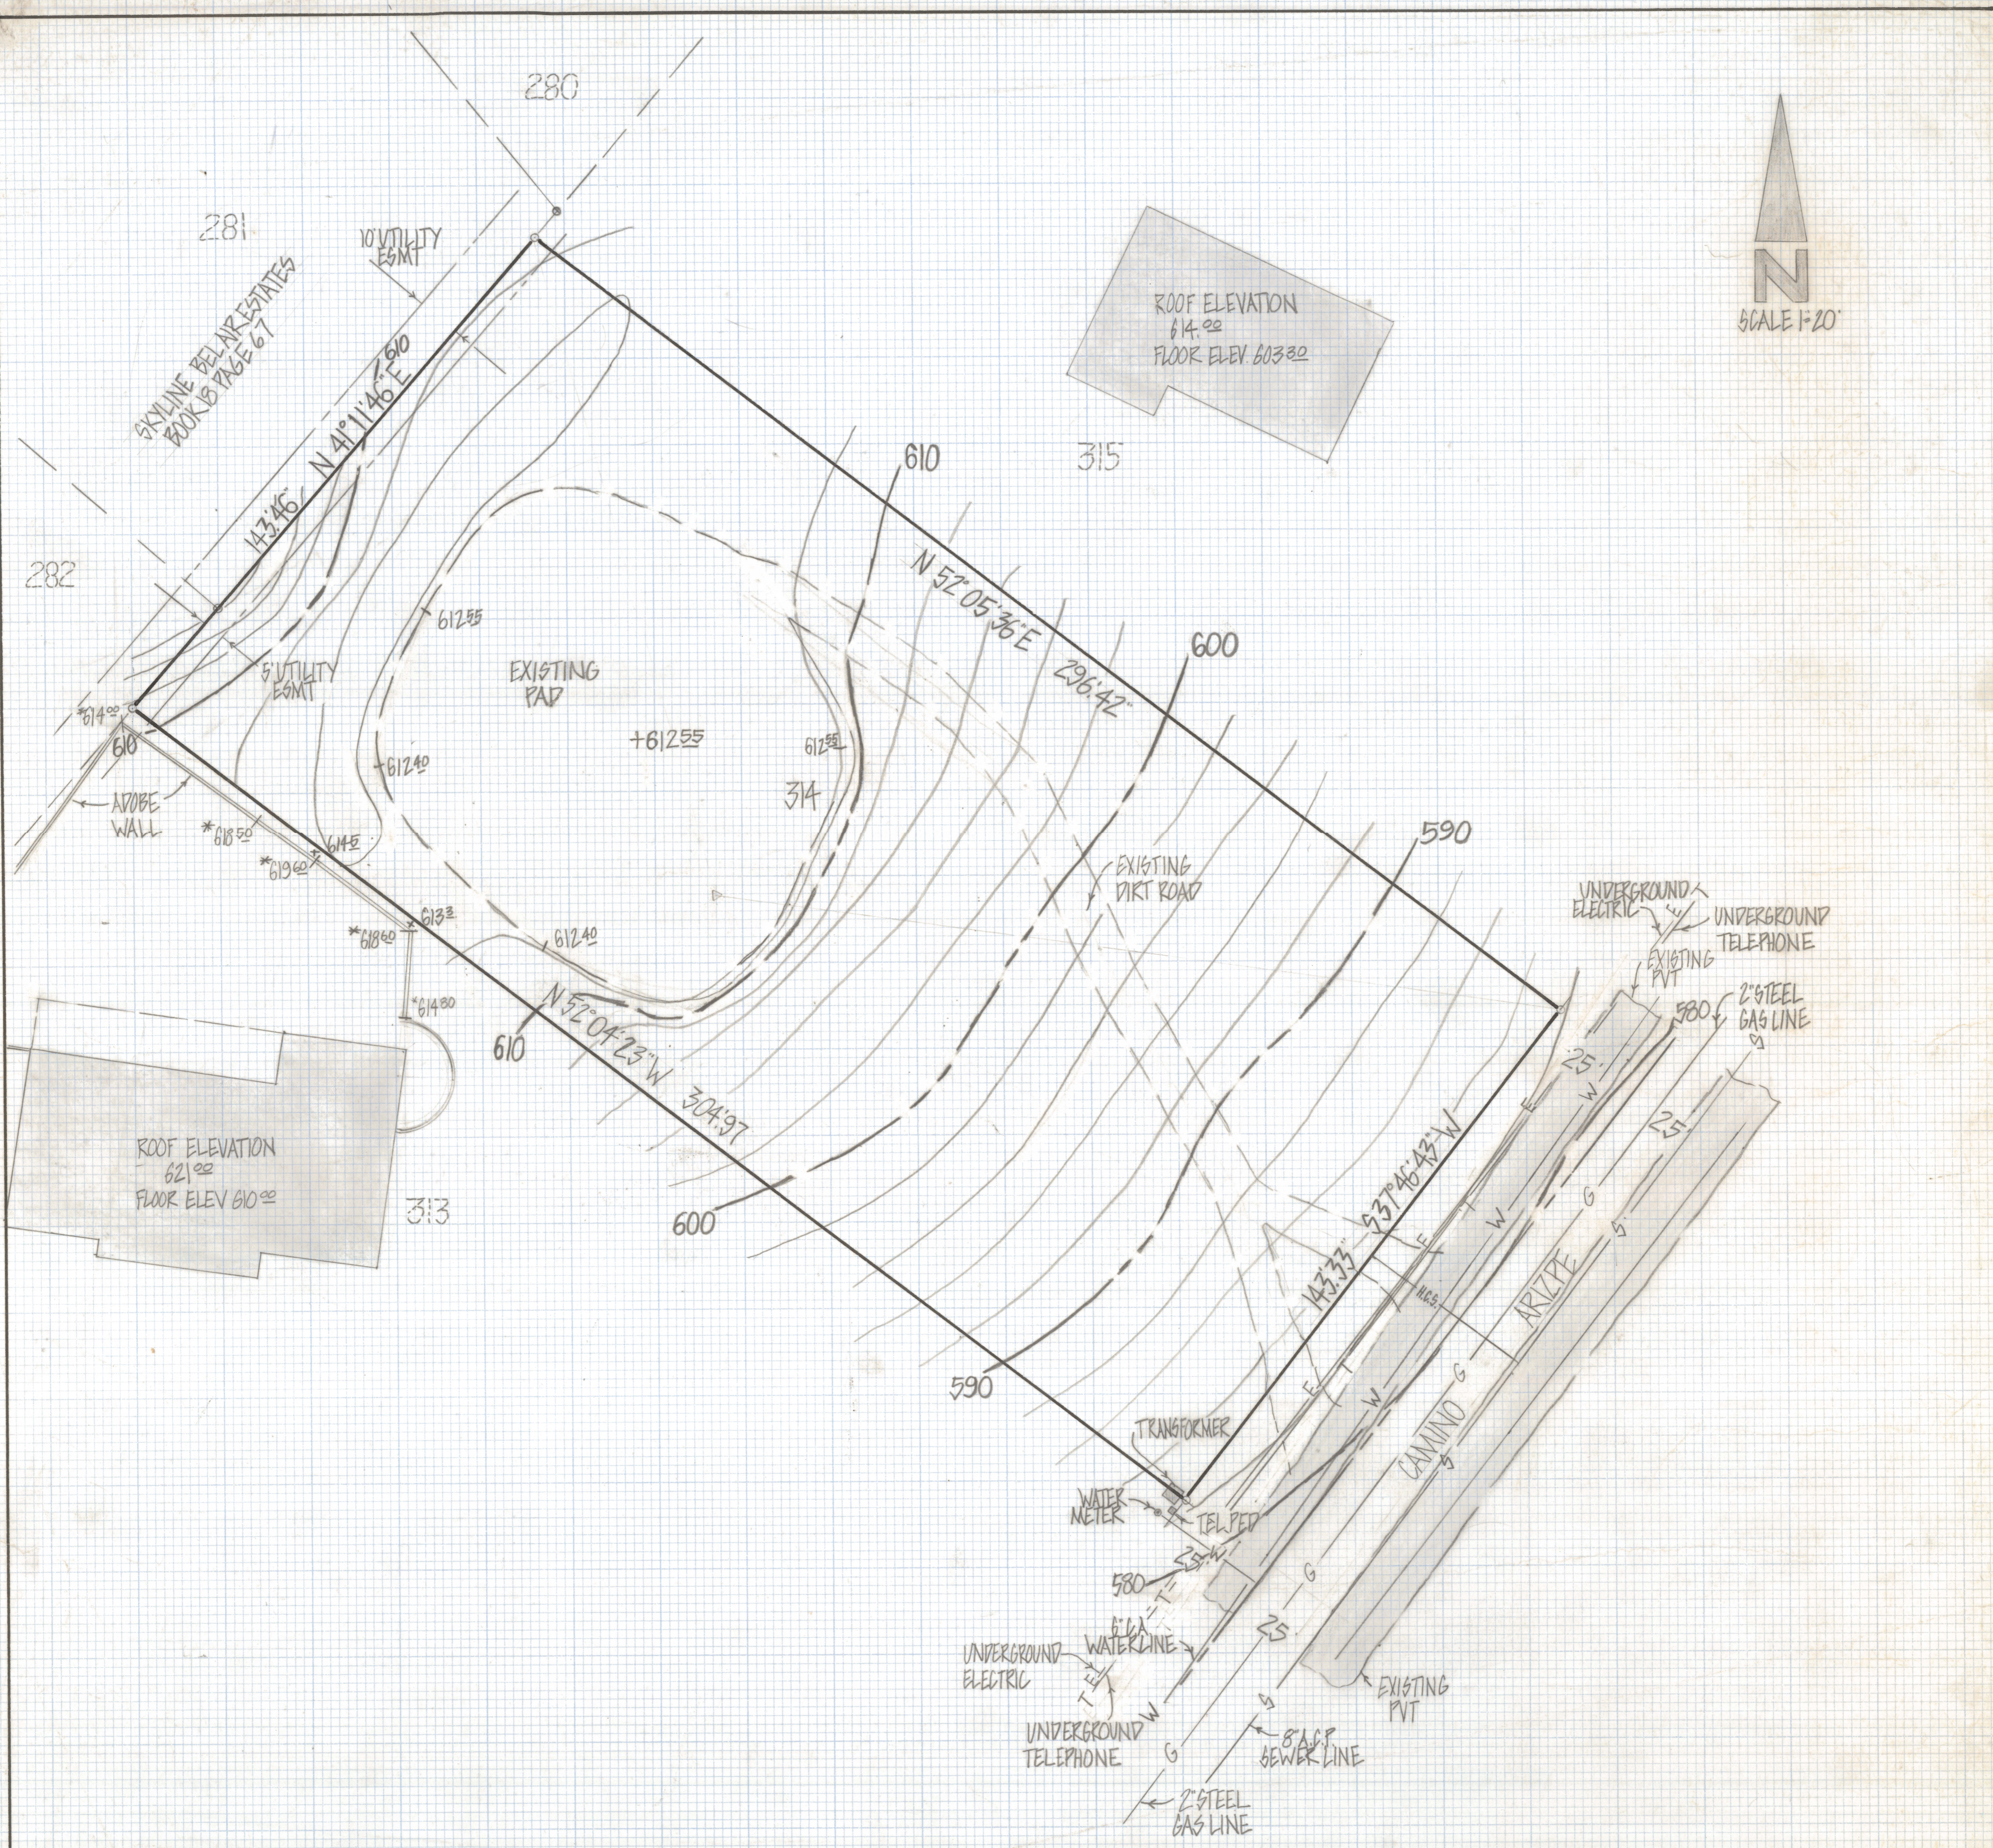

RESULTS OF SURVEY

OF LOT 314 SKYLINE BELAIR ESTATES RECORDED IN BOOK 21 OF MAPS AND PLATS AT PAGE 45 IN THE OFFICE OF THE PINA COUNTY RECORDER PINA COUNTY ARIZONA

NOTES

- (1) - o - INDICATES FOUND 1/2" PIN MKD. P.E. 2663 UNLESS NOTED
- (2) \* - INDICATES TOP OF WALL ELEVATION
- (3) CONTOUR INTERVAL 2' FEET
- (4) SEWER DATA PLAN N° S-299-4 SHEET 4 OF 4
- (5) CAUTION UNDERGROUND UTILITIES IN THE AREA CALL BLUE STAKE BEFORE DIGGING 792-2211
- (6) UTILITY LINES SCHEMATIC ONLY CALL BLUE STAKE FOR ACCURATE LOCATION



ROBERT F. MELLEN  
REGISTERED LAND SURVEYOR  
TUCSON, ARIZONA  
JOB # 82-9