
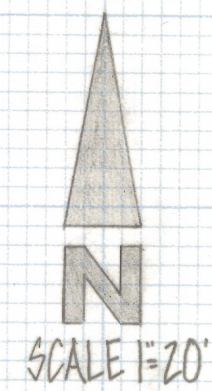


# **DISCLAIMER:**

**This unrecorded Record of Survey was donated to the City of Tucson. The City of Tucson provides this data for your personal use "as is." Additionally, the City of Tucson provides this information with the understanding that it is not guaranteed to be accurate, correct or complete and conclusions drawn from such information are the responsibility of the user.**

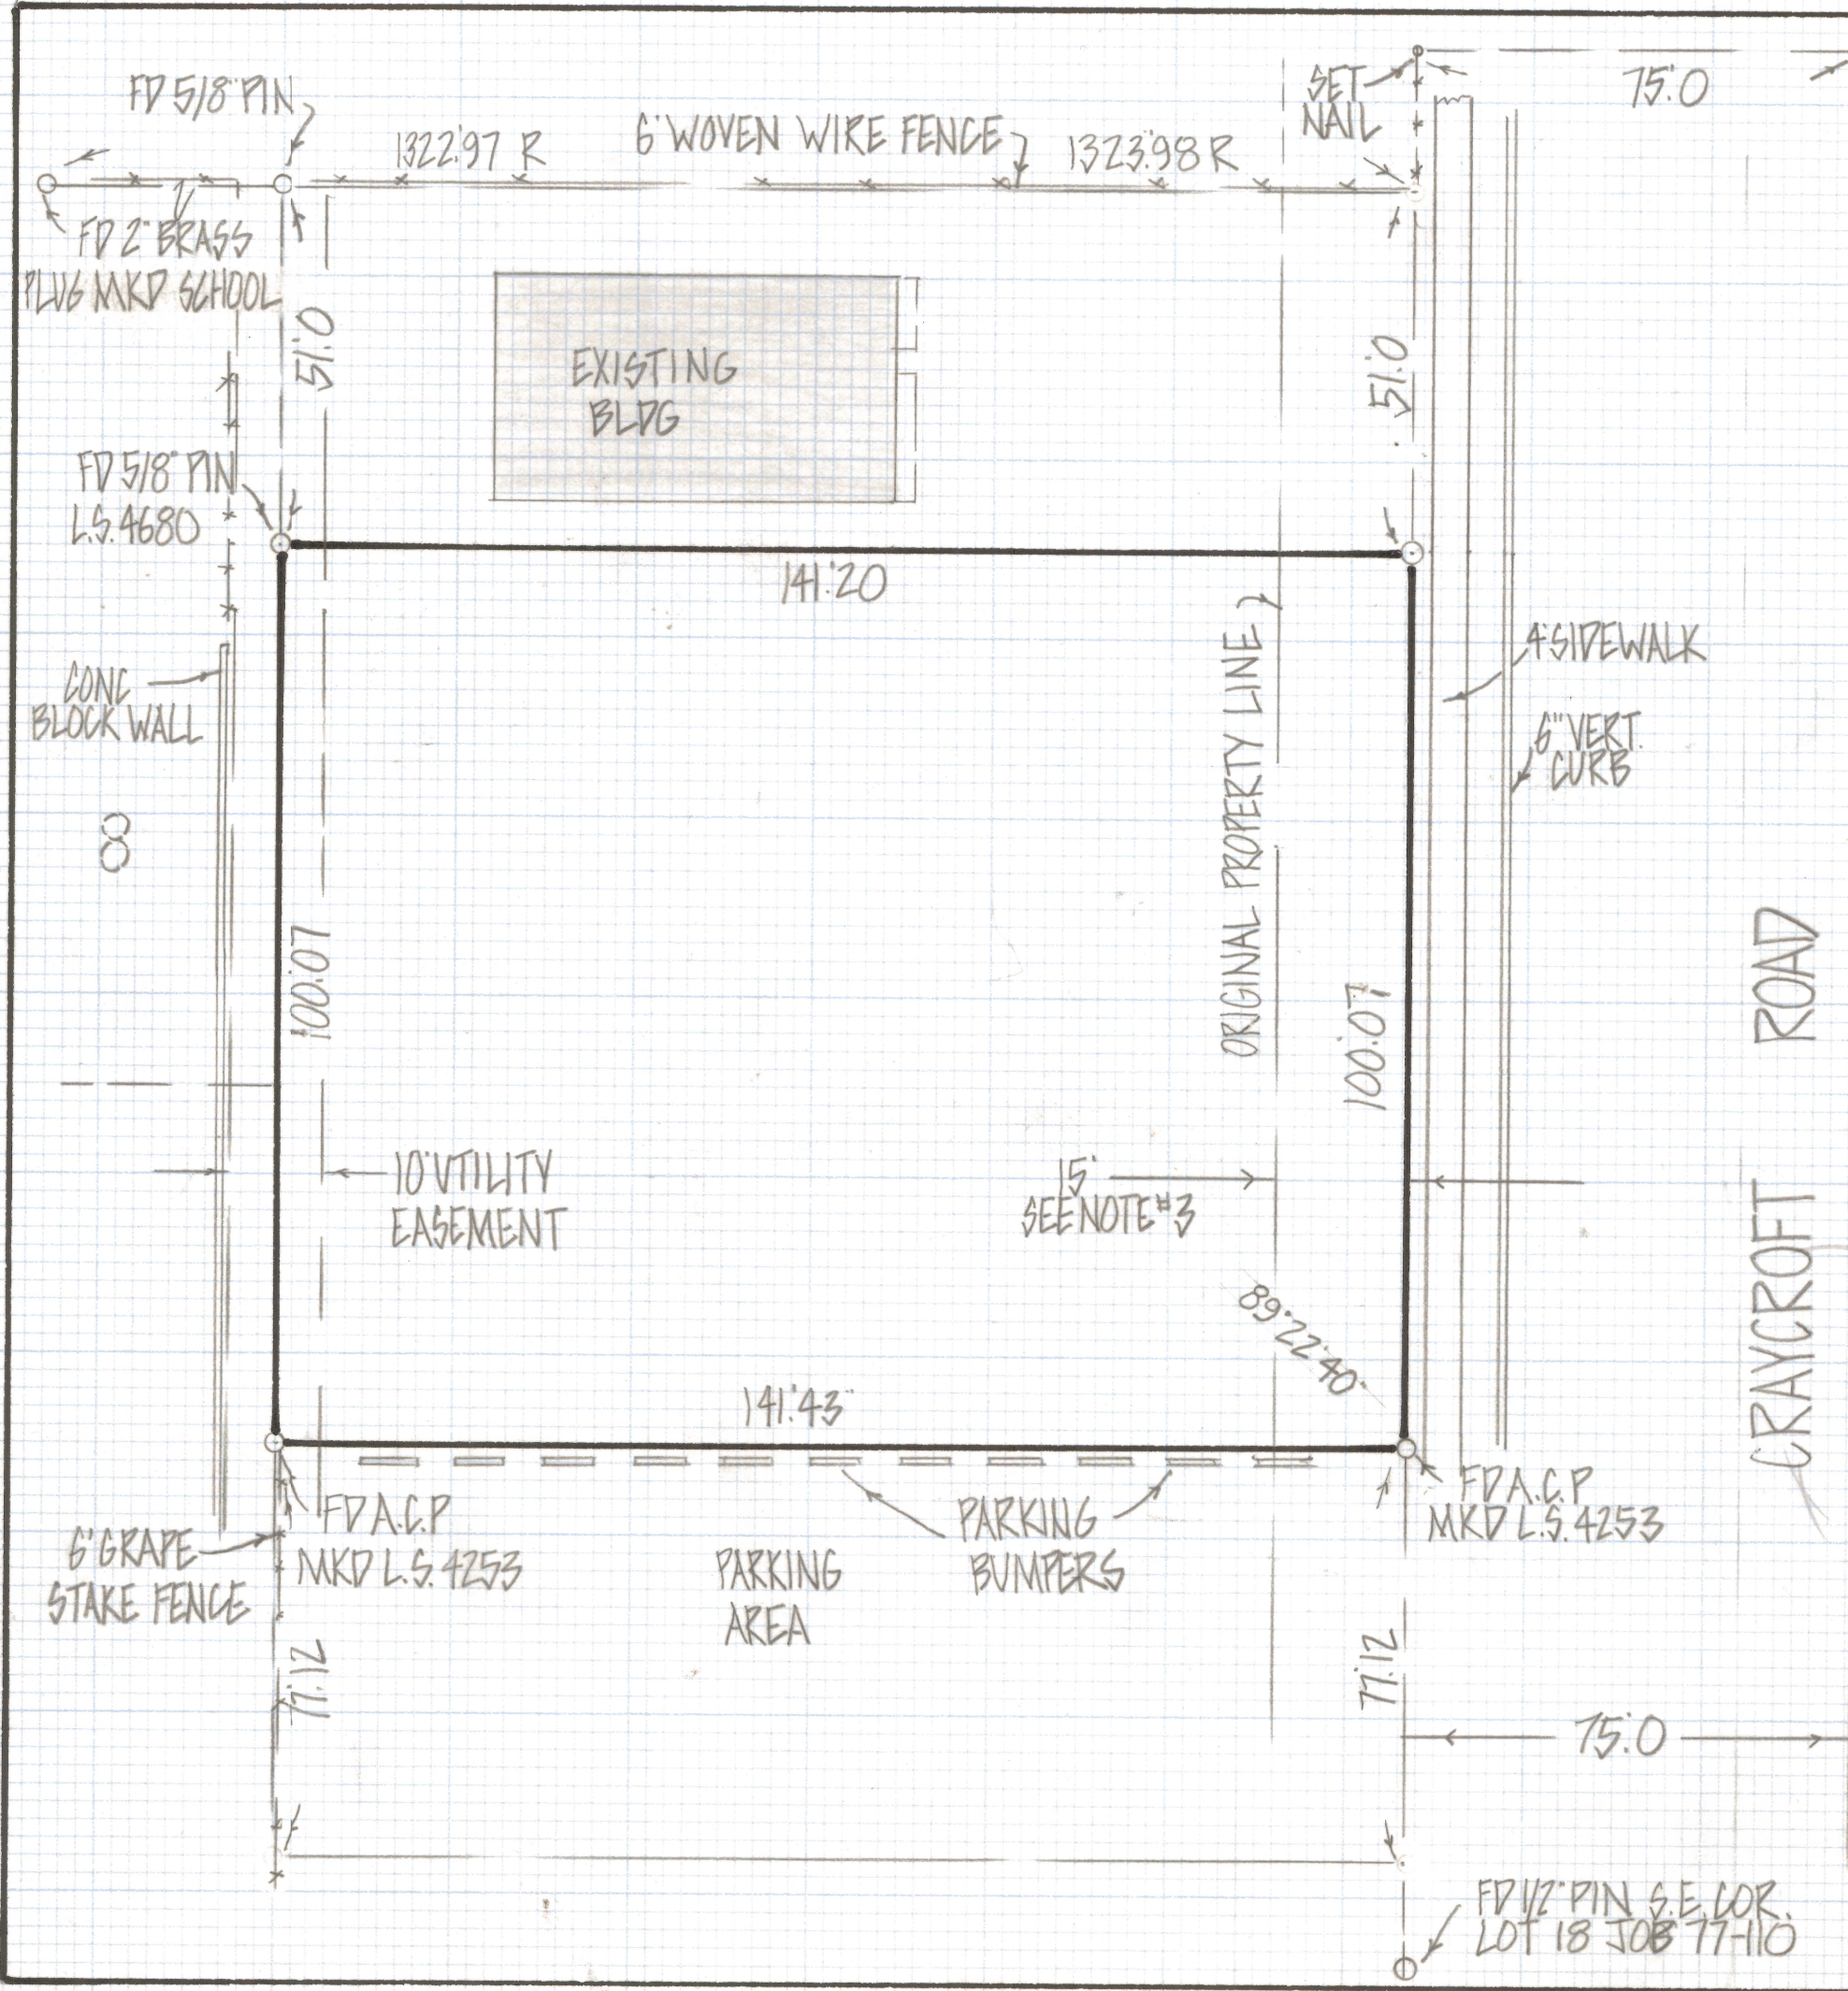

RESULTS OF SURVEY

OF A PORTION OF LOT 19 BLOCK 1 DESERT AIRE ADDITION RECORDED IN BOOK 9 OF MAPS AND PLATS AT PAGE 61 IN THE OFFICE OF THE PIMA COUNTY RECORDER PIMA COUNTY ARIZONA

NOTES

- (1) - ○ INDICATES SET 1/2" PIN MKD L.S. 4680 UNLESS NOTED
- (2) SEE JOB# 77-110
- (3) 15' FEET DEEDED TO LOTS PER BOOK 6 PAGE 7 OF ROAD MAPS PAGE 7 OF ROAD MAPS



ROBERT F. MELLEN  
REGISTERED LAND SURVEYOR  
TUCSON, ARIZONA  
JOB# 82-18