


# **DISCLAIMER:**

**This unrecorded Record of Survey was donated to the City of Tucson. The City of Tucson provides this data for your personal use "as is." Additionally, the City of Tucson provides this information with the understanding that it is not guaranteed to be accurate, correct or complete and conclusions drawn from such information are the responsibility of the user.**

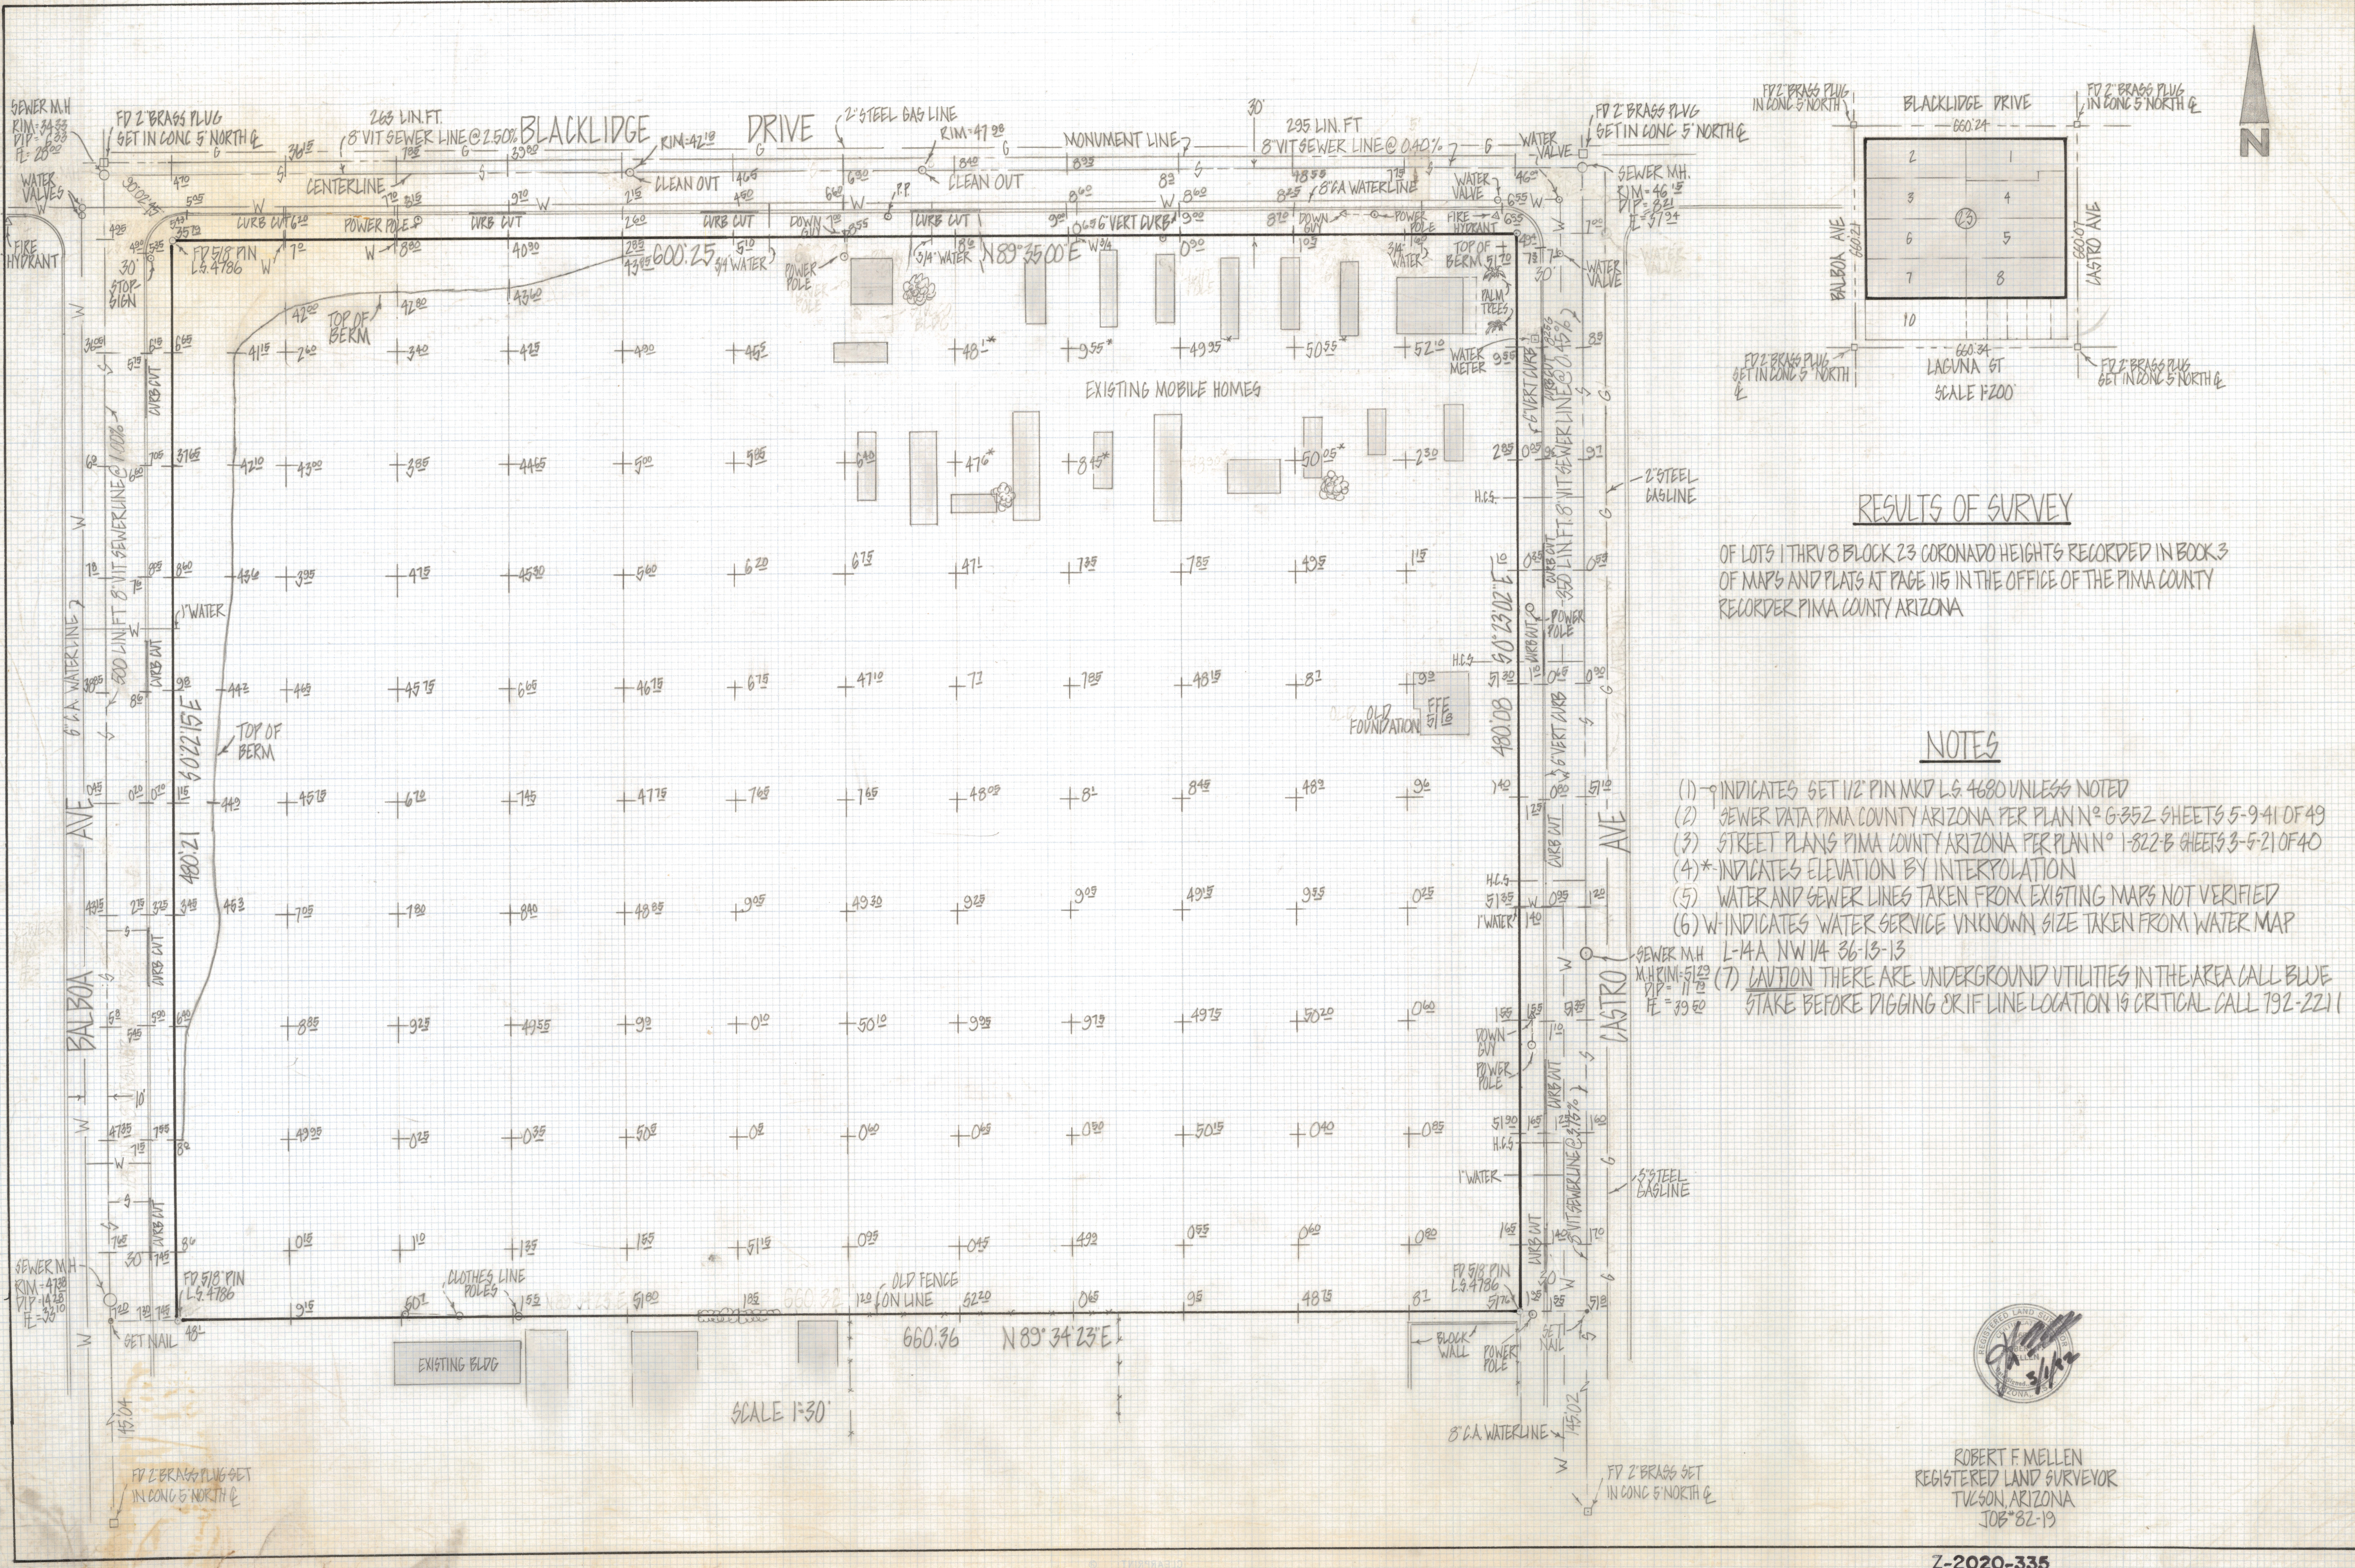

**RESULTS OF SURVEY**

OF LOTS 1 THRU 8 BLOCK 23 CORONADO HEIGHTS RECORDED IN BOOK 3 OF MAPS AND PLATS AT PAGE 115 IN THE OFFICE OF THE PIMA COUNTY RECORDER PIMA COUNTY ARIZONA

**NOTES**

- (1) - INDICATES SET 1/2" PIN MKD L.G. 4680 UNLESS NOTED
- (2) SEWER DATA PIMA COUNTY ARIZONA PER PLAN N° G-352 SHEETS 5-9-41 OF 49
- (3) STREET PLANS PIMA COUNTY ARIZONA PER PLAN N° 1-822-B SHEETS 3-5-21 OF 40
- (4)\* - INDICATES ELEVATION BY INTERPOLATION
- (5) WATER AND SEWER LINES TAKEN FROM EXISTING MAPS NOT VERIFIED
- (6) W-INDICATES WATER SERVICE UNKNOWN SIZE TAKEN FROM WATER MAP
- (7) CAUTION THERE ARE UNDERGROUND UTILITIES IN THE AREA CALL BLUE STAKE BEFORE DIGGING OR IF LINE LOCATION IS CRITICAL CALL 792-2211



ROBERT F. MELLEN  
REGISTERED LAND SURVEYOR  
TUCSON, ARIZONA  
JOB #82-19