


DISCLAIMER:

This unrecorded Record of Survey was donated to the City of Tucson. The City of Tucson provides this data for your personal use "as is." Additionally, the City of Tucson provides this information with the understanding that it is not guaranteed to be accurate, correct or complete and conclusions drawn from such information are the responsibility of the user.

CURVE DATA					
N°	RADIUS	DELTA	TANGENT	LENGTH	CHORD
1	44:0	90°23'0	44:03	69.15	62.24
2	50:0	53°33'20	25:23	46.74	45.05

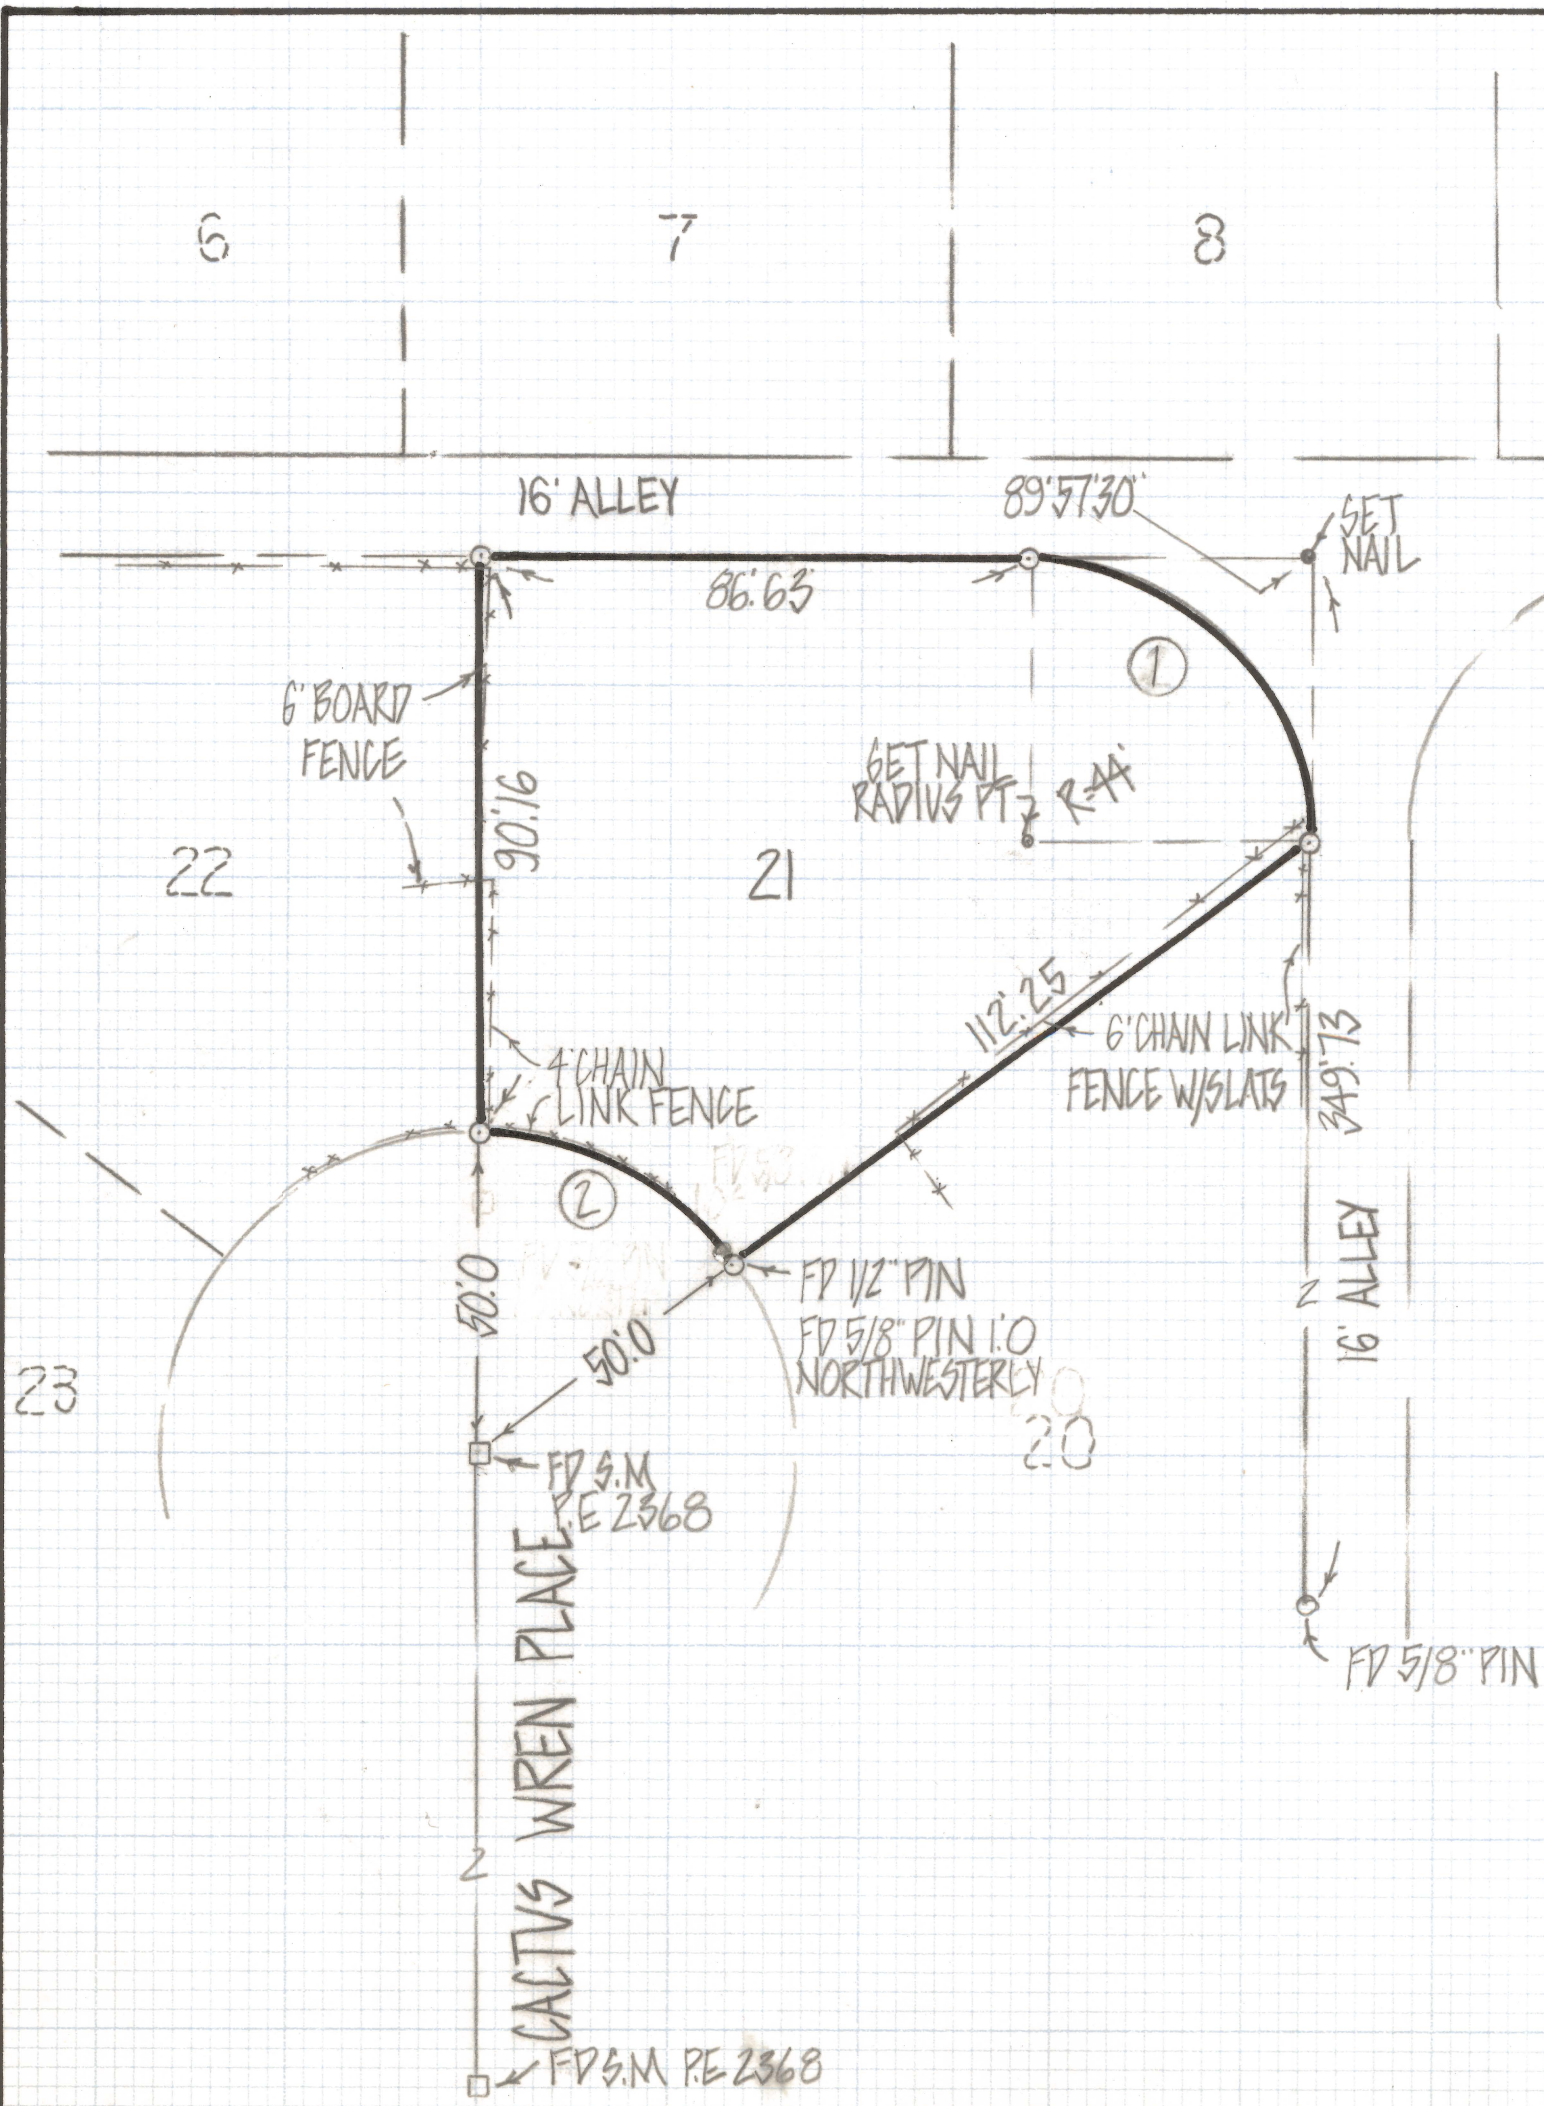

RESULTS OF SURVEY

OF LOT 21 BLOCK 14 MISSION TERRACE N°3 RECORDED IN BOOK 17 OF MAPS AND PLATS AT PAGE 100 RECORDED IN THE OFFICE OF THE PIMA COUNTY RECORDER PIMA COUNTY ARIZONA

NOTES

- (1) —○ INDICATES SET 1/2" PIN MKD L.S. 4680 UNLESS NOTED
- (2) —○ NORTHWEST CORNER OF LOT 21 SET BY PROJECTION OF SURVEY MONUMENT LINE OF CACTUS WREN PLACE
- (3) PAVING PLANS SHOW DIMENSIONS WHICH DO NOT AGREE WITH THE RECORDED PLAT SOME LOTS MAY HAVE BEEN STAKED FROM THESE PAVING PLANS



ROBERT F. MELLEN
 REGISTERED LAND SURVEYOR
 TUCSON, ARIZONA
 JOB# 82-24