
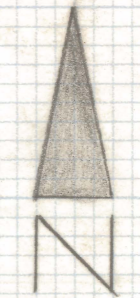
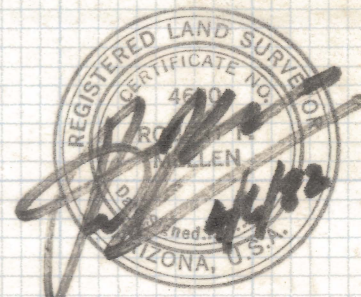
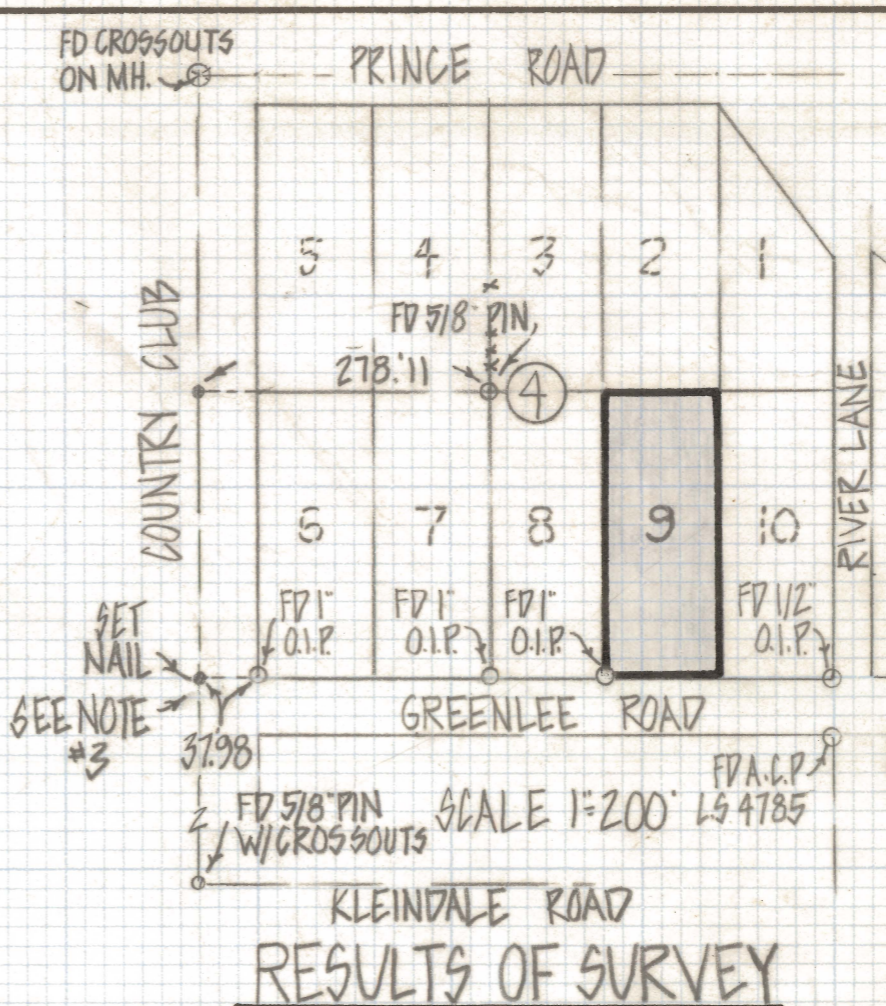


DISCLAIMER:

This unrecorded Record of Survey was donated to the City of Tucson. The City of Tucson provides this data for your personal use "as is." Additionally, the City of Tucson provides this information with the understanding that it is not guaranteed to be accurate, correct or complete and conclusions drawn from such information are the responsibility of the user.

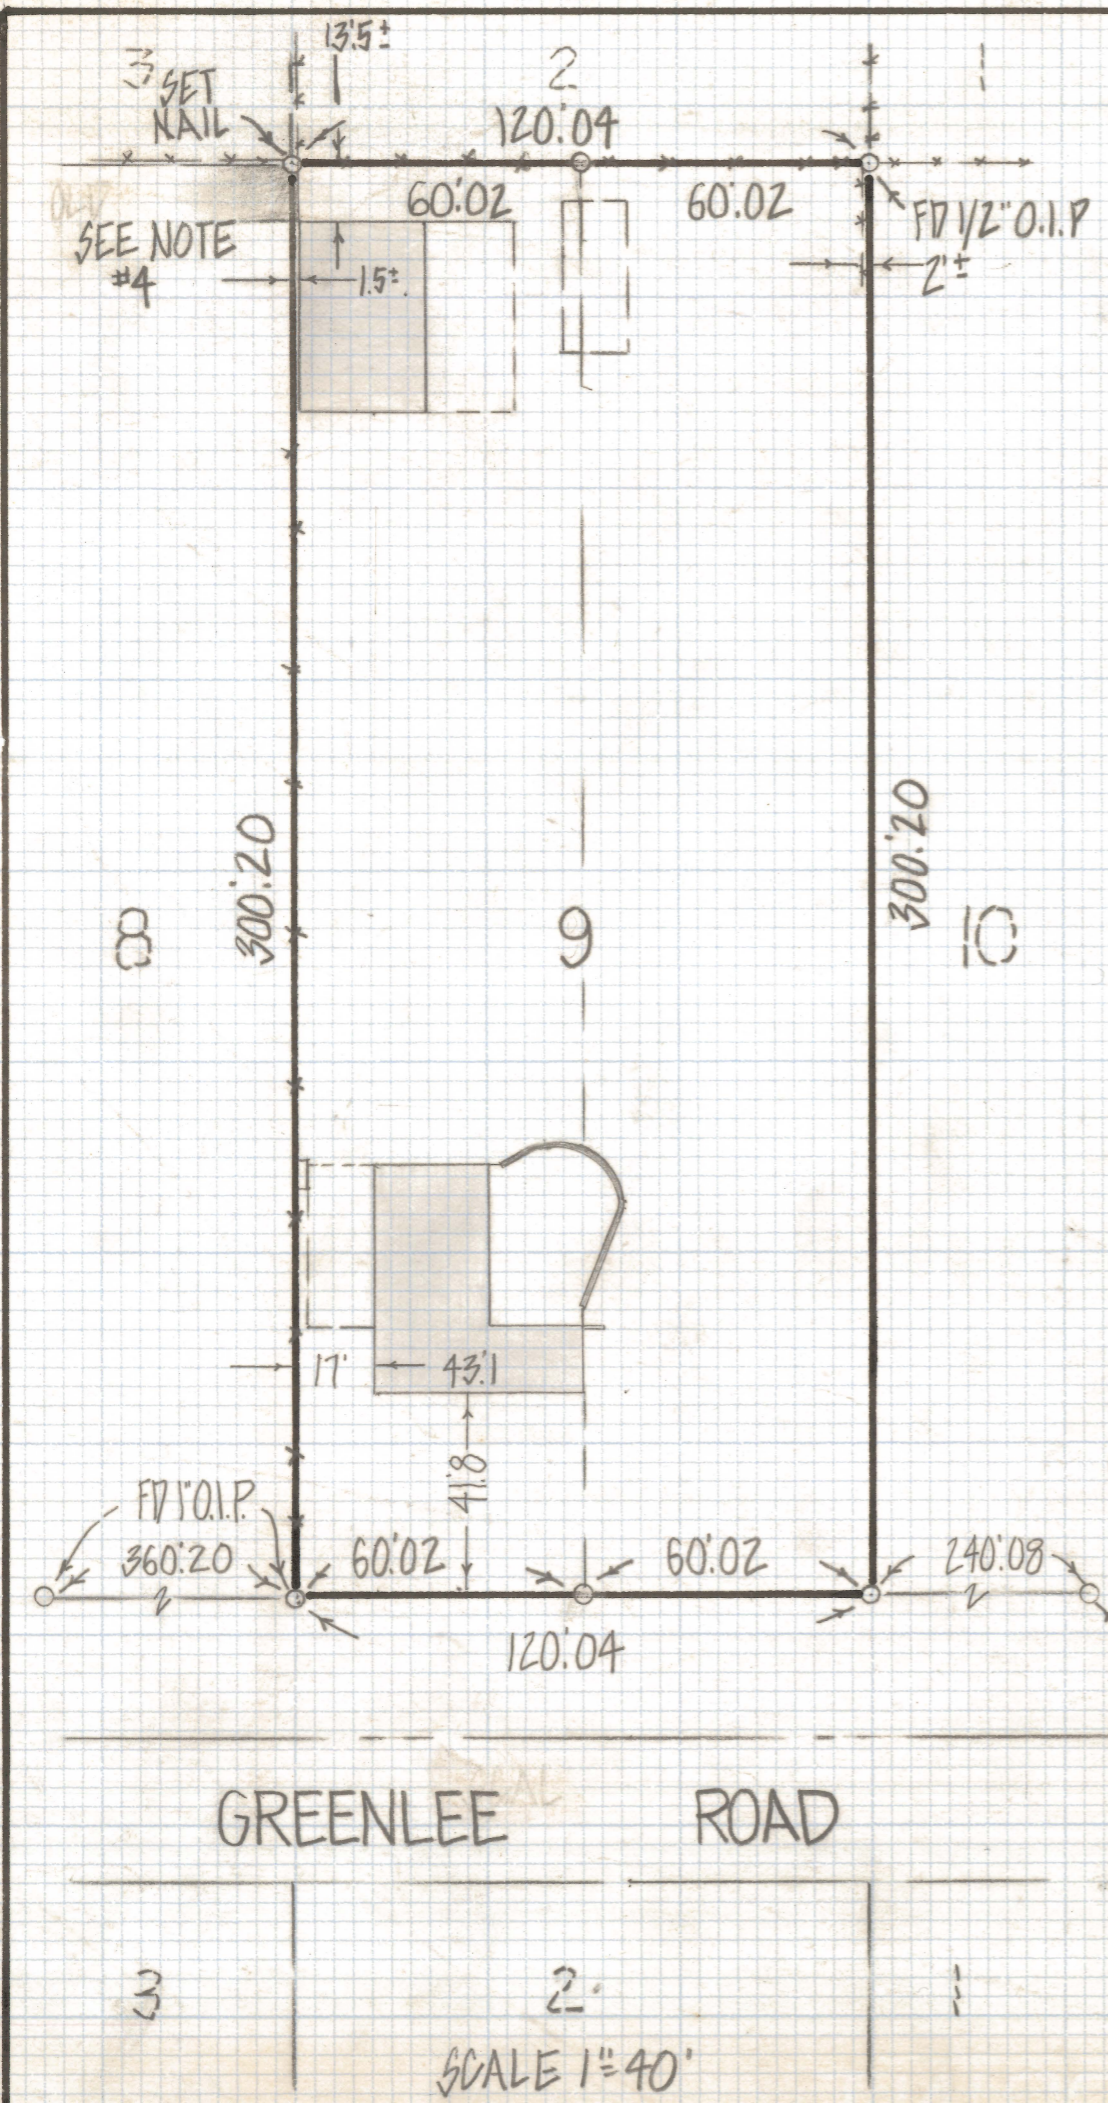

RESULTS OF SURVEY

OF LOT 9 BLOCK 4 RILLITO RIVERSIDE ACRES RECORDED IN BOOK 5 OF MAPS AND PLATS AT PAGE 46 IN THE OFFICE OF THE PIMA COUNTY RECORDER PIMA COUNTY ARIZONA

NOTES

- (1) \odot INDICATES SET 1/2" PIN MKD L.S. 4680 UNLESS NOTED
- (2) O.I.P. INDICATES OPEN IRON PIPE
- (3) THE SECTION LINE BETWEEN SECTION 28 & 29 APPEARS TO BE 8 FEET ± WEST OF THE LINE USED TO STAKE RILLITO RIVERSIDE ACRES
- (4) DUE TO OBSTRUCTIONS THE NORTHWEST CORNER COULD NOT BE SET. A NAIL WAS SET IN THE ROOF OF EXISTING PEN FOR THIS CORNER

ROBERT F. MELLEN
REGISTERED LAND SURVEYOR
TUCSON, ARIZONA
JOB# 82-34

SCALE 1"=40'