
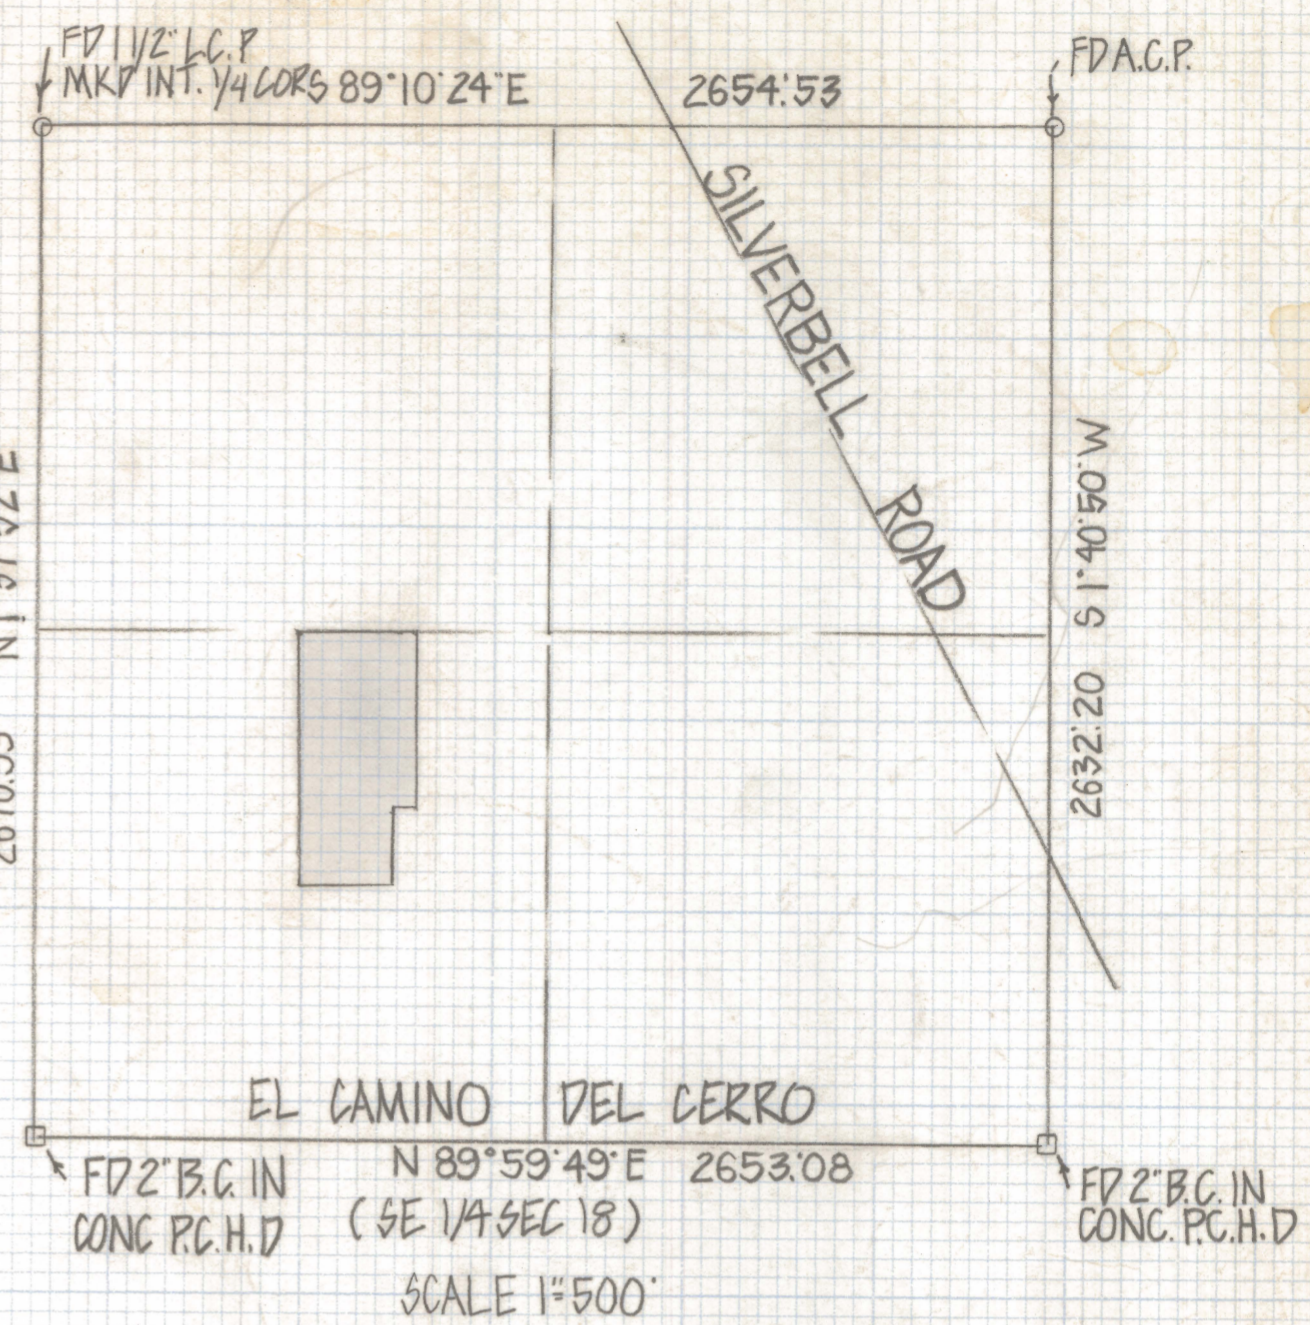
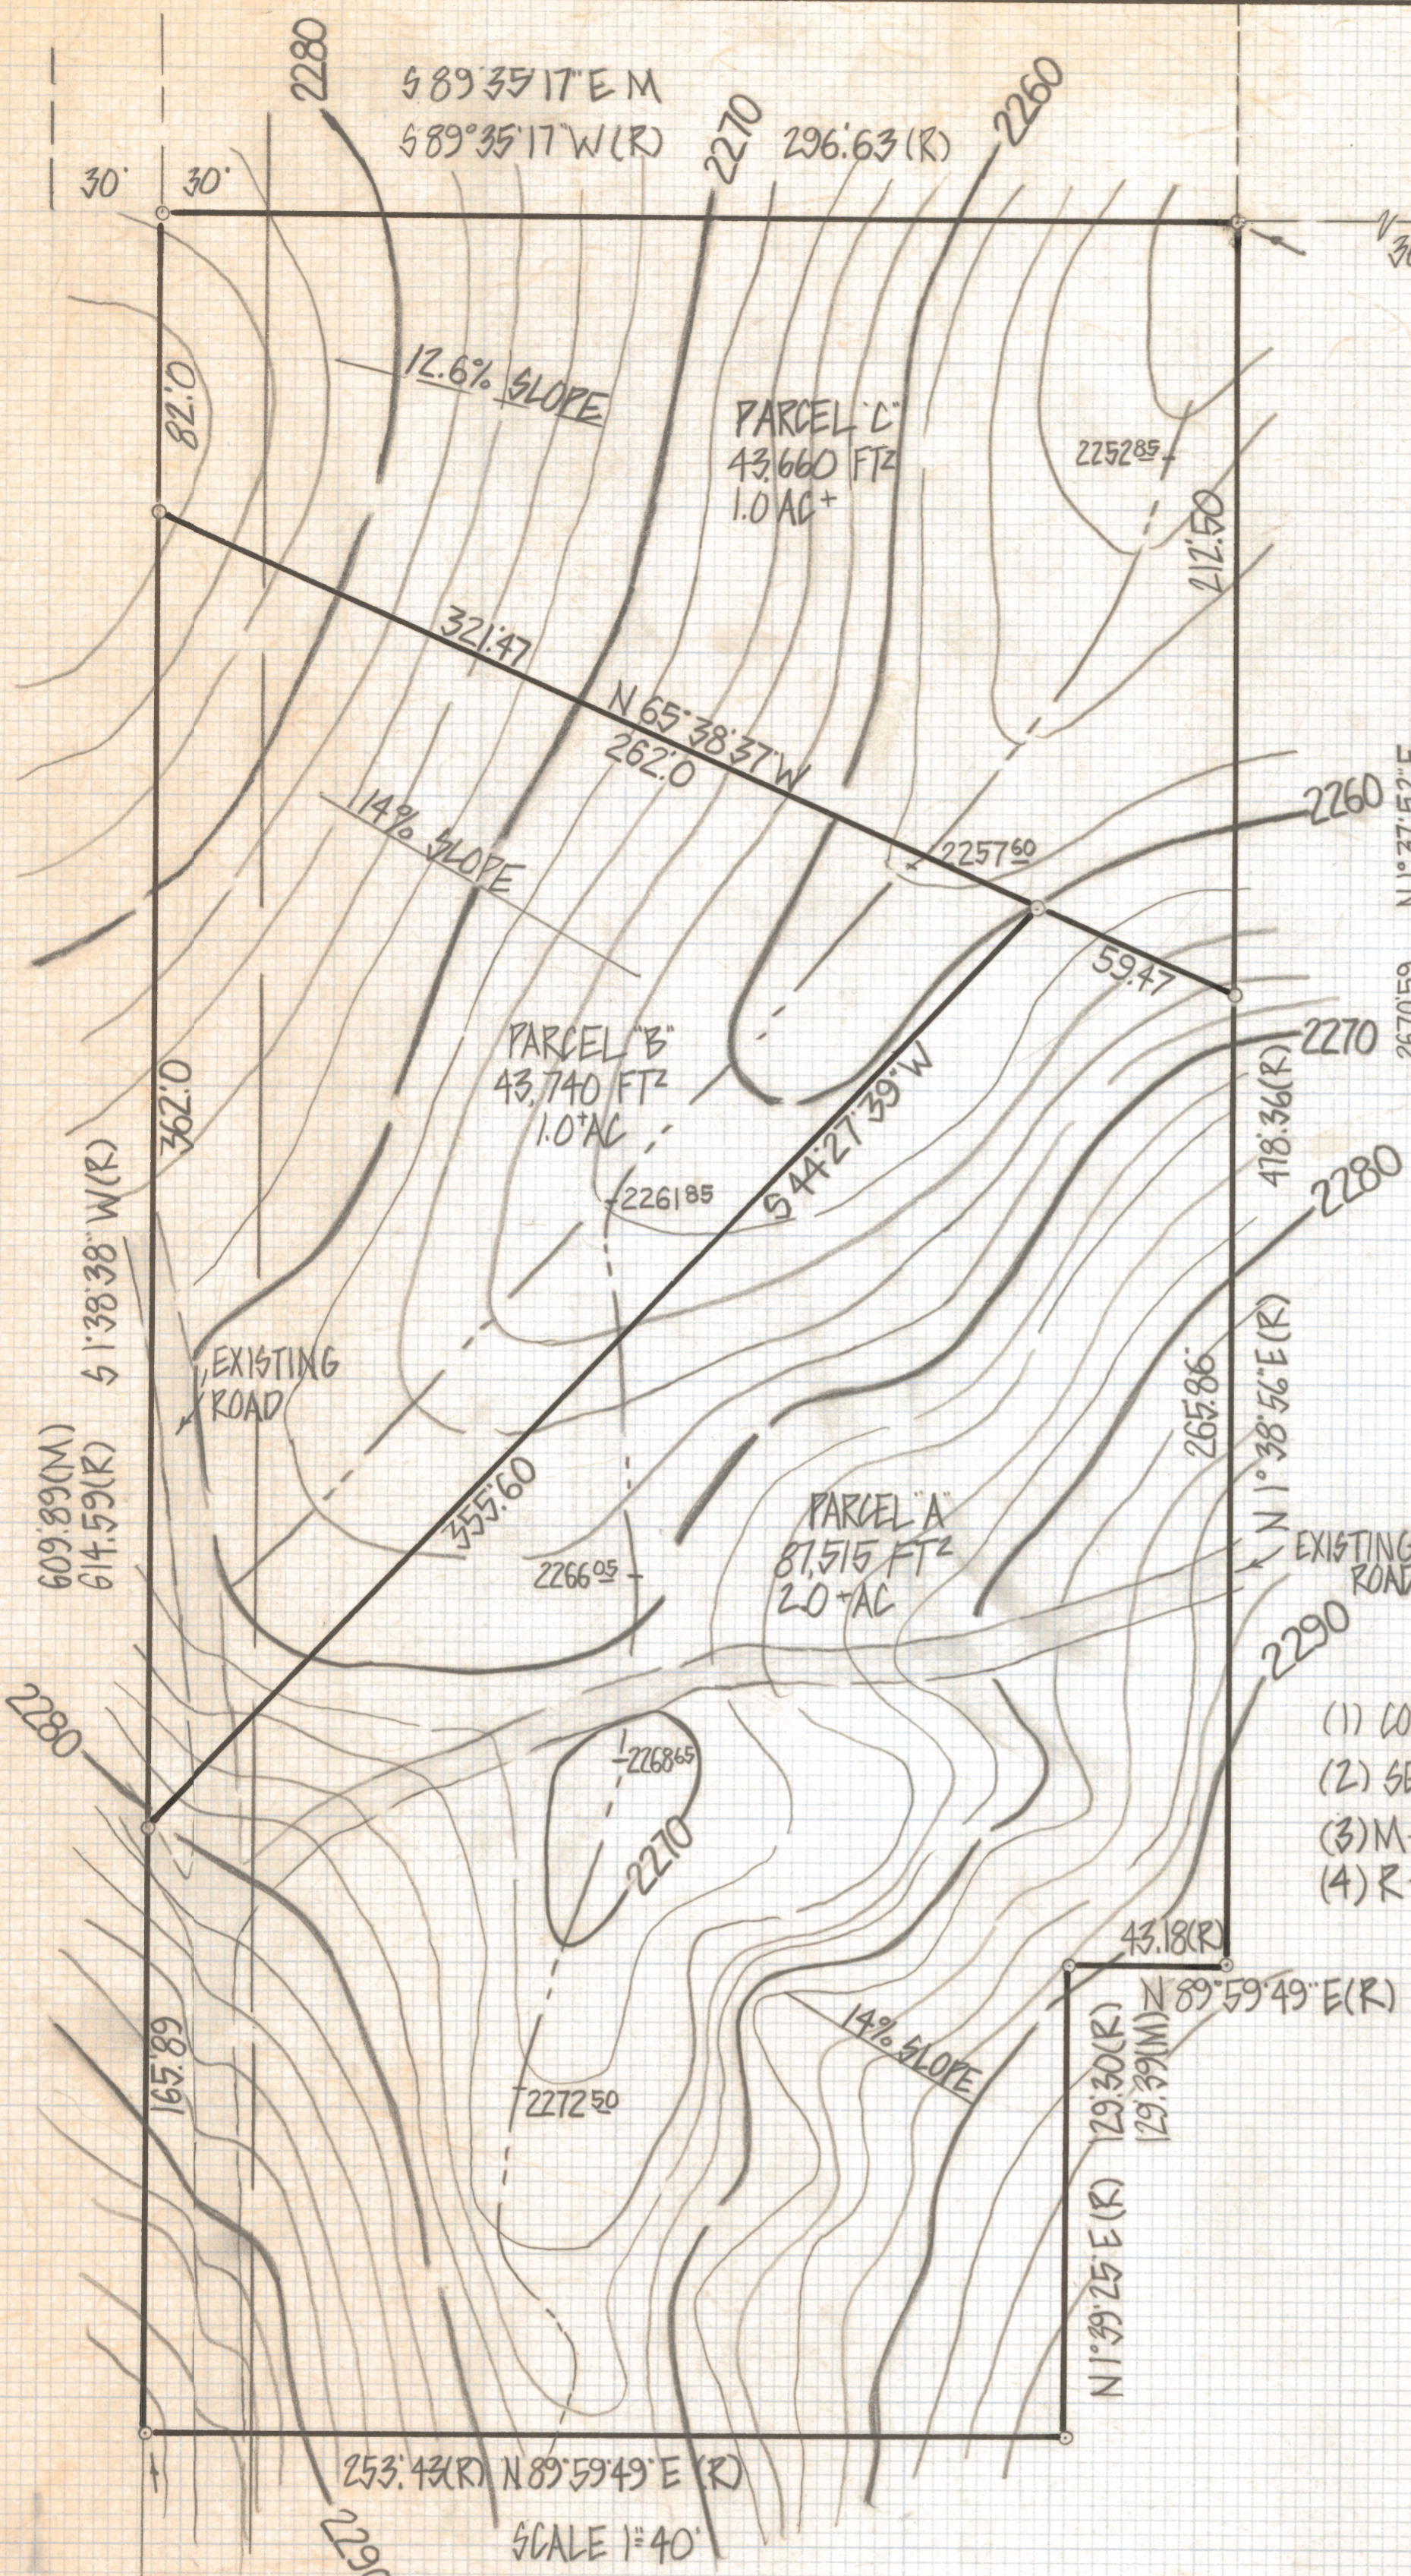


# **DISCLAIMER:**

**This unrecorded Record of Survey was donated to the City of Tucson. The City of Tucson provides this data for your personal use "as is." Additionally, the City of Tucson provides this information with the understanding that it is not guaranteed to be accurate, correct or complete and conclusions drawn from such information are the responsibility of the user.**

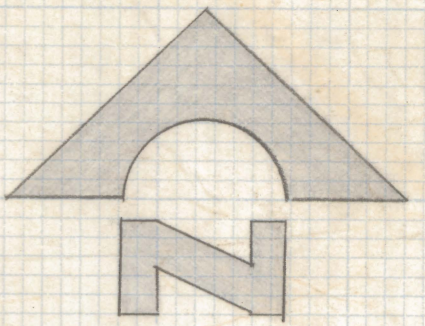

NOTES

- (1) CONTOUR INTERVAL 2' FOOT
- (2) SEE JOB # 78-137 FOR BOUNDARY DONE FOR BOB WARREN DEC. 1978
- (3) M - MEASURED
- (4) R - DEED RECORD

AVERAGE CROSS SLOPE  
AT BLDG SITE

PARCEL A 14%  
PARCEL B 14%  
PARCEL C 12.6%

TOPOGRAPHICAL SURVEY

OF A PORTION OF THE EAST HALF OF THE SOUTHWEST QUARTER OF THE  
SOUTHEAST QUARTER OF SECTION EIGHTEEN TOWNSHIP THIRTEEN SOUTH  
OF RANGE THIRTEEN EAST GILA AND SALT RIVER BASE AND MERIDIAN  
PIMA COUNTY ARIZONA

EXISTING 30' EASEMENT

EL CAMINO DEL CERRO



ROBERT F. MELLEN  
REGISTERED LAND SURVEYOR  
TUCSON, ARIZONA  
JOB # 82-35