
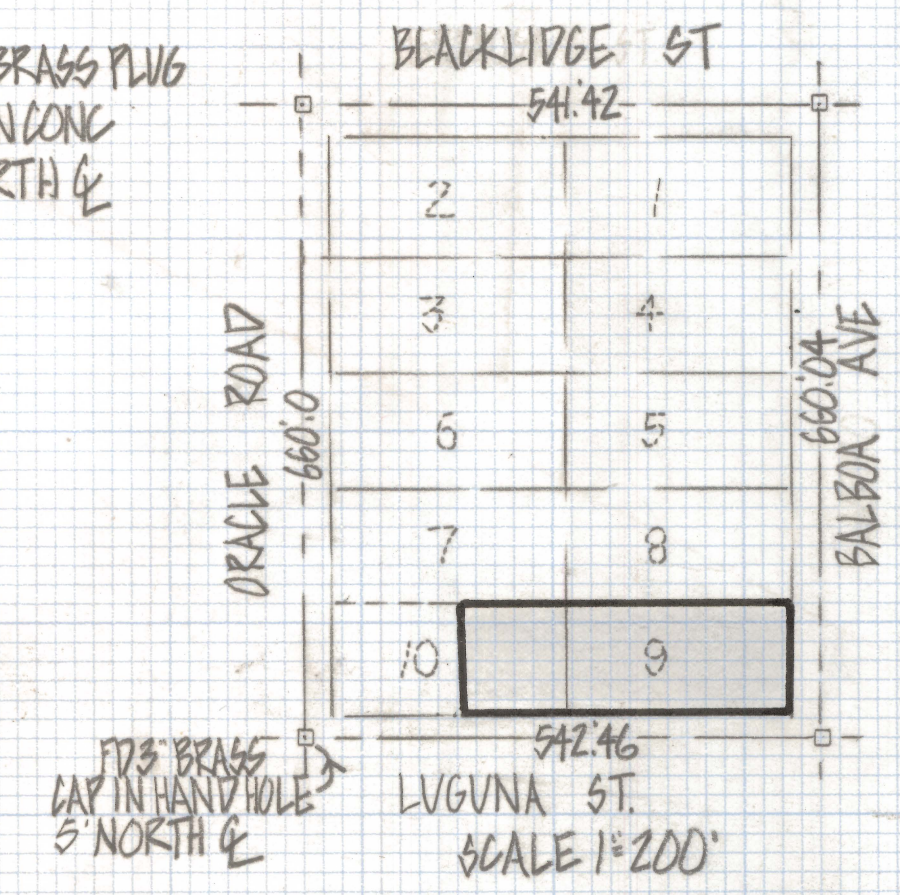


DISCLAIMER:

This unrecorded Record of Survey was donated to the City of Tucson. The City of Tucson provides this data for your personal use "as is." Additionally, the City of Tucson provides this information with the understanding that it is not guaranteed to be accurate, correct or complete and conclusions drawn from such information are the responsibility of the user.

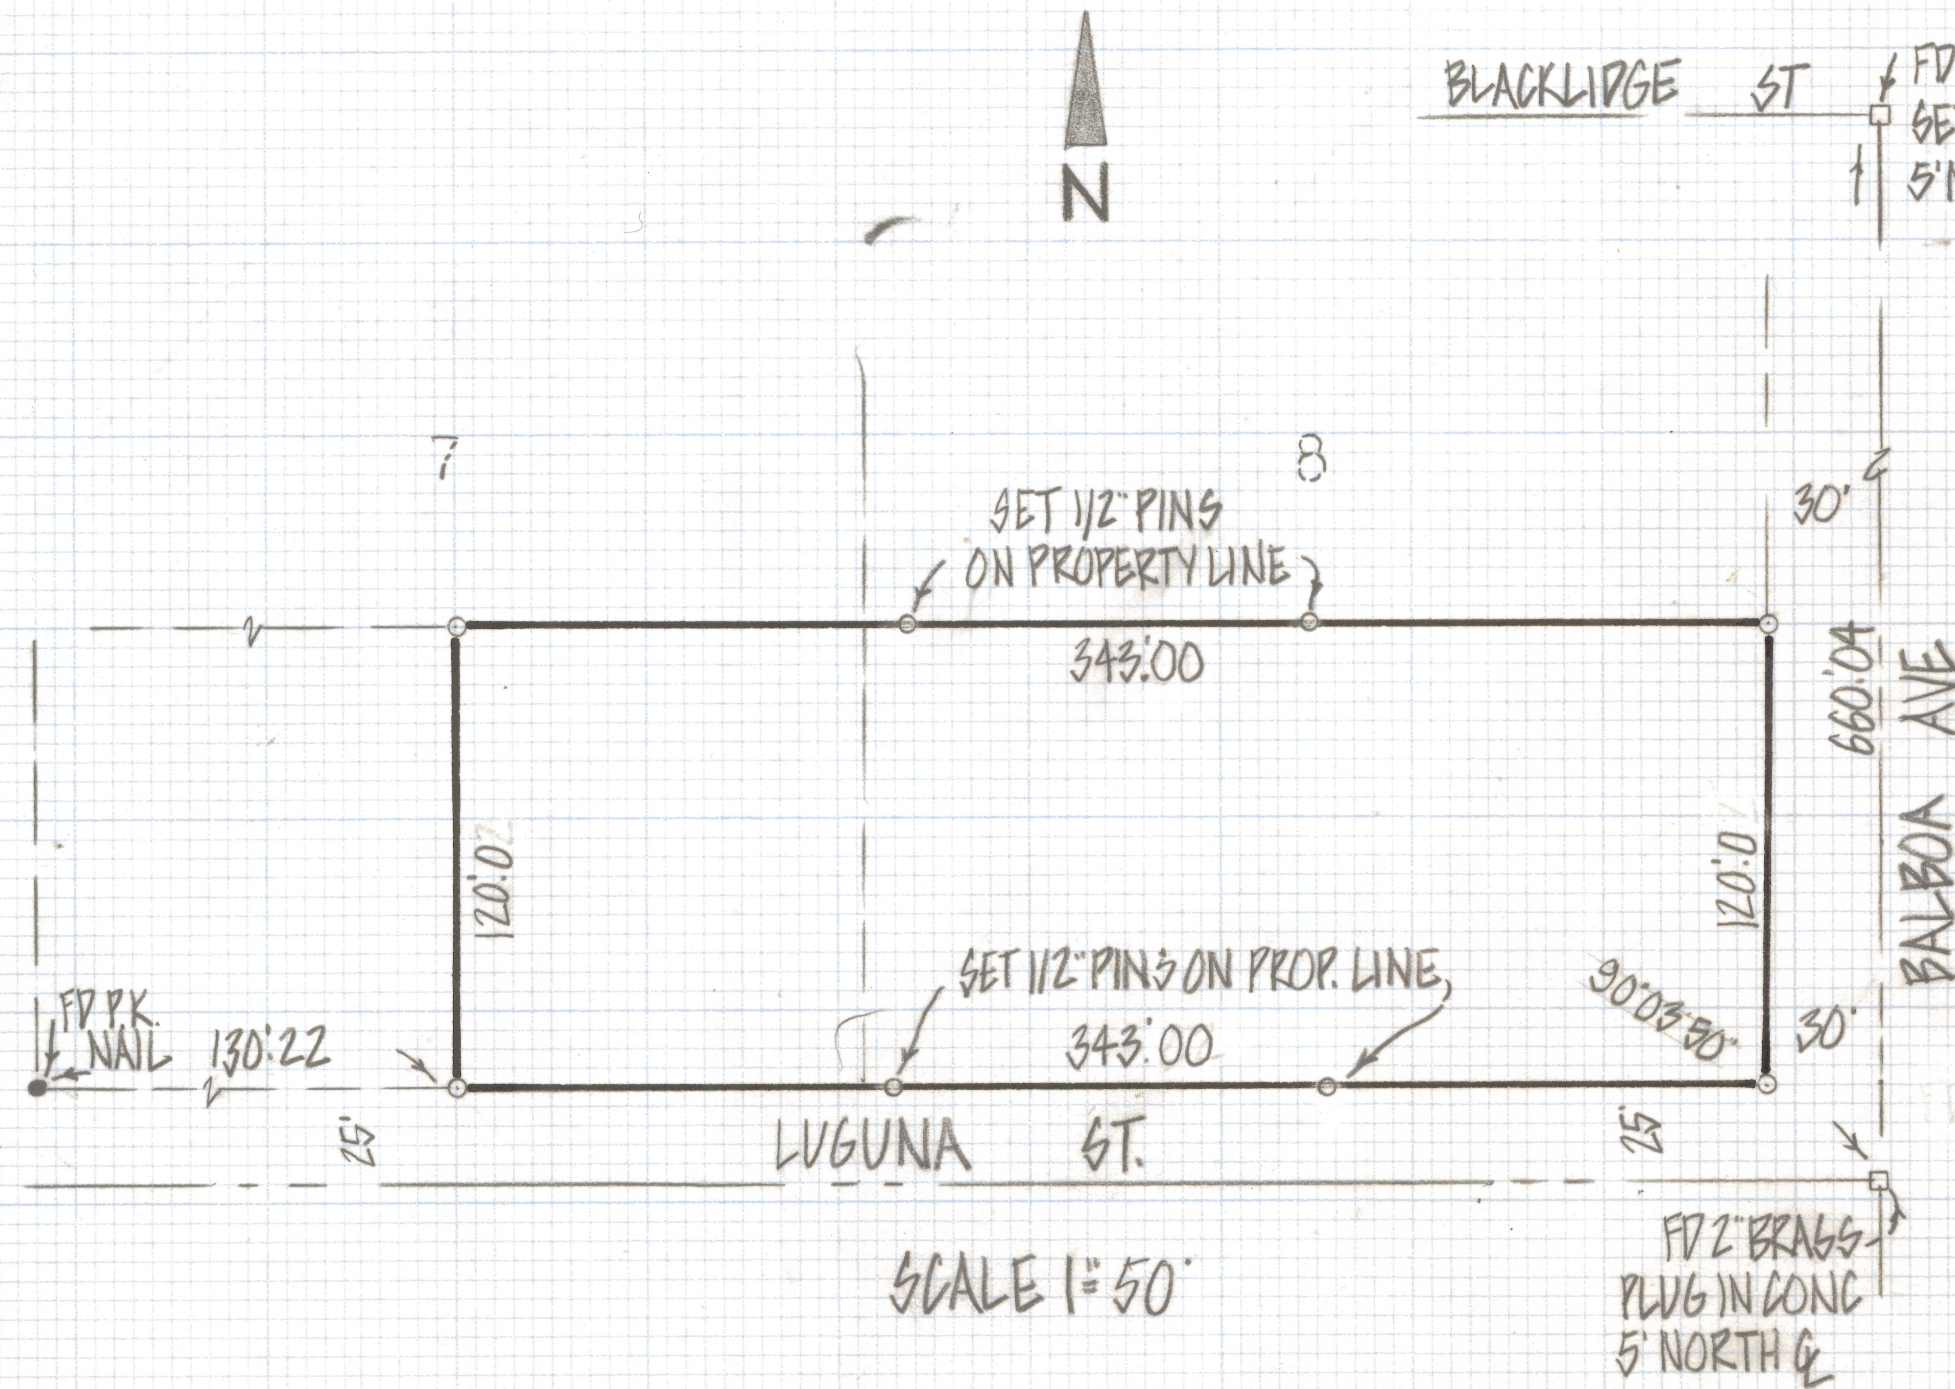


NOTES

(1) - 9 INDICATES SET 1/2" PIN MKD L.S. 4680 UNLESS NOTED

SCALE 1"=50'

RESULTS OF SURVEY

ALL OF LOT 9 AND LOT 10 BLOCK 24 EXCEPT THE WEST 130'0 FEET
 CORONADO HEIGHTS RECORDED IN BOOK 3 OF MAPS AND PLATS AT
 PAGE 115 IN THE OFFICE OF THE PINA COUNTY RECORDER PINA
 COUNTY ARIZONA (130'0 FEET OF LOT 10 BLOCK 24)

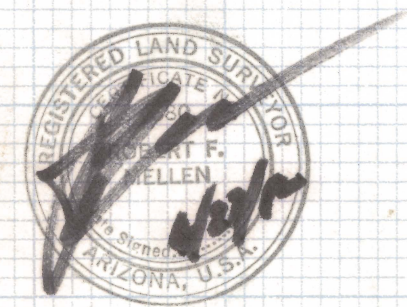

ROBERT F. MELLEN
 REGISTERED LAND SURVEYOR
 TUCSON, ARIZONA
 JOB# 82-37